
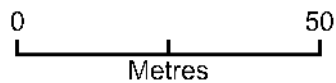


Bld-2327-003 - Location Plan

37 Thackeray Avenue, Tilbury, RM18 8HU

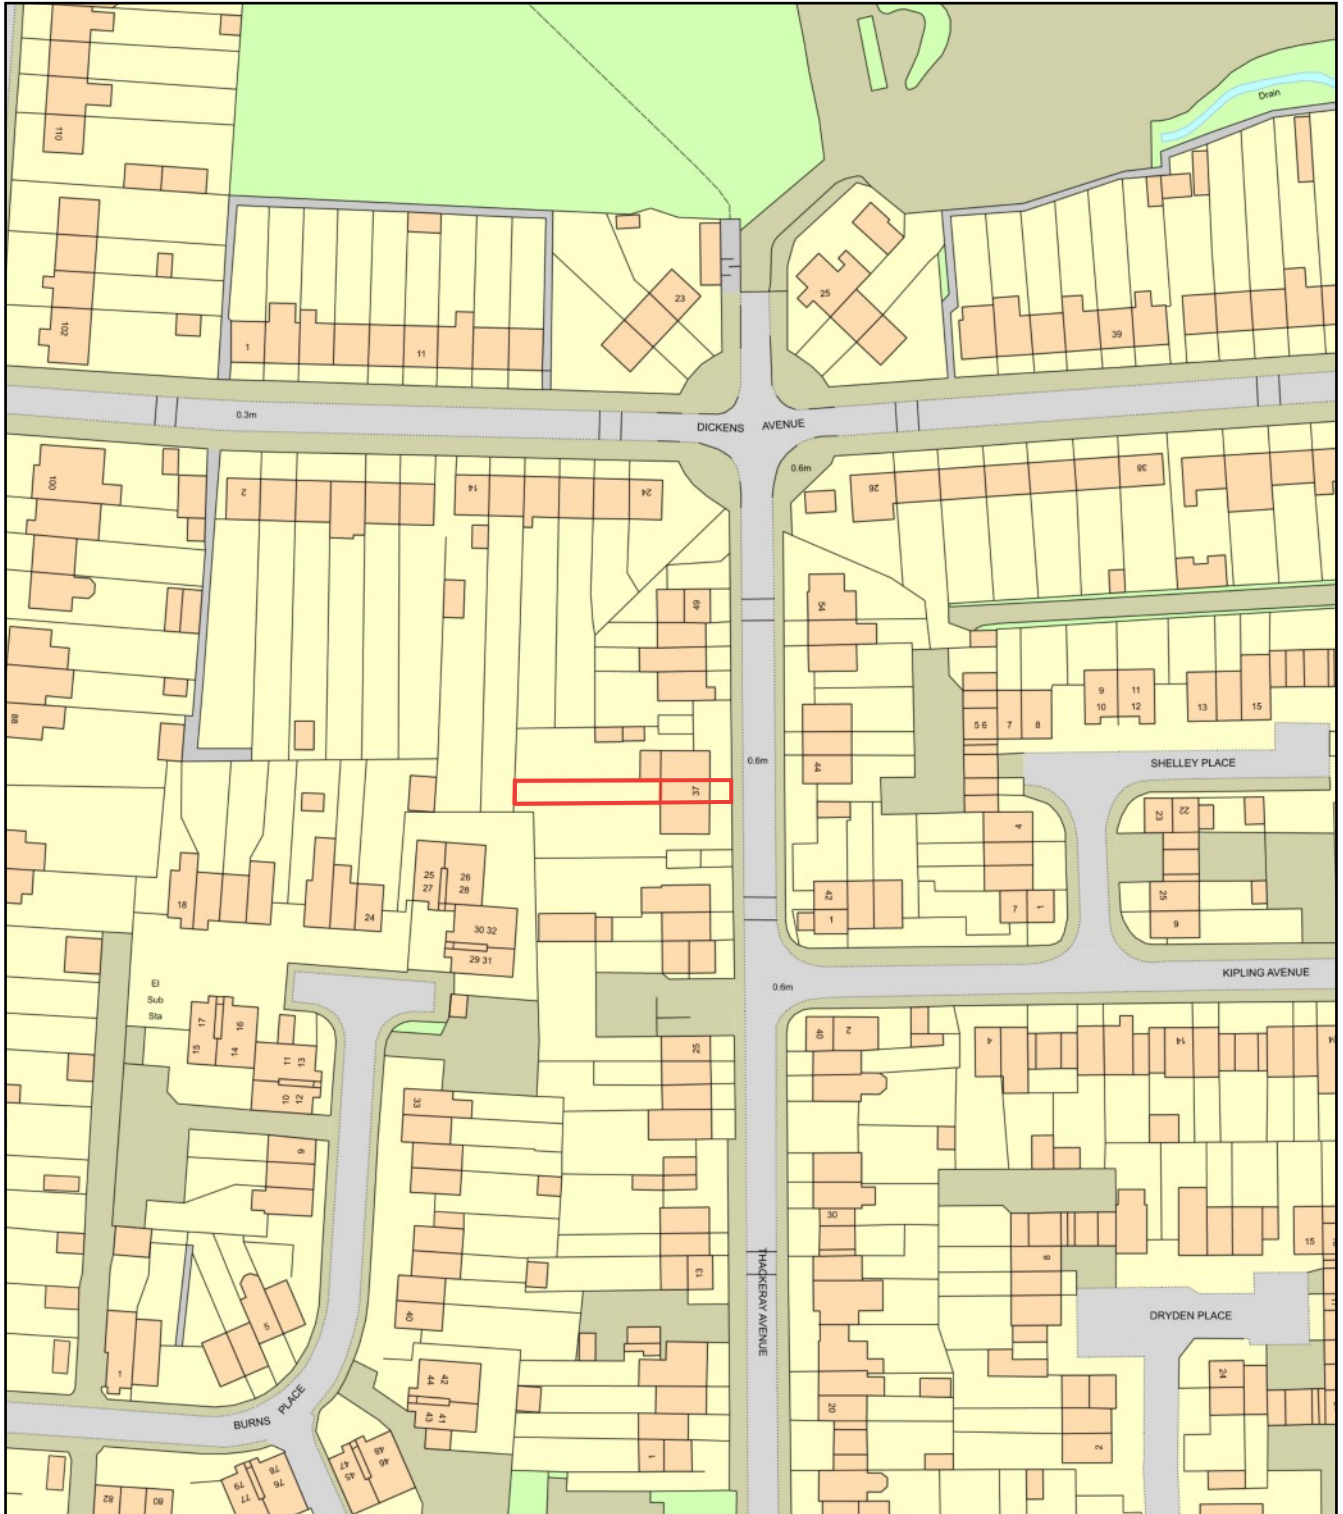

Plan Produced for: Victoria Olabiyi

Date Produced: 18 Jan 2024

Plan Reference Number: TQRQM24018120445984

Scale: 1:1250 @ A4