





PROPOSED SECTION B
Scale 1:50 @ A1, 1:100 @ A3

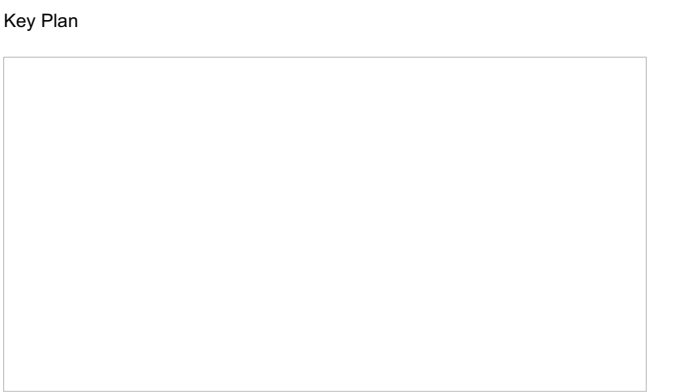

Do not scale from this drawing.
Check drawing on receipt and immediately report any discrepancies to the Architect.
Verify all dimensions and levels on site prior to construction.
The contents of this drawing are Stiff + Trevillion Architects LLP copyright and shall not be re-used without their written permission.

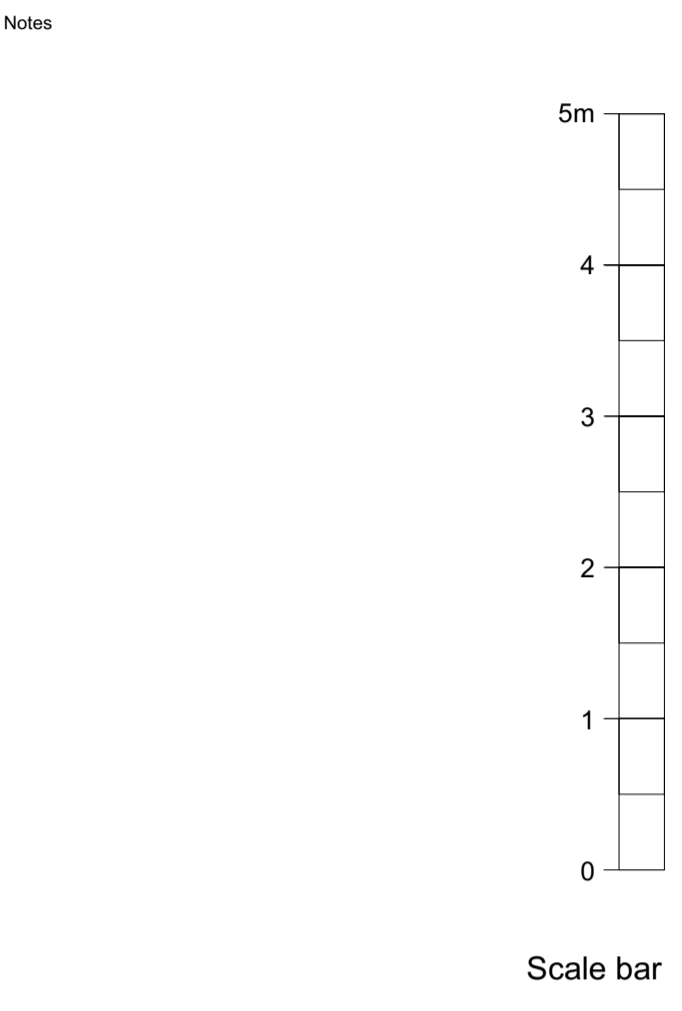

Rev.	Date	Approved	Note
------	------	----------	------

Stiff + Trevillion
Stiff + Trevillion Architects Ltd
16 Woodfield Road
London W9 2BE
T +44(0)20 8960 5550
mail@stiffandtrevillion.com
www.stiffandtrevillion.com

Client
Susan and Andrew Dawood

Project
**3 Clarkes Mews
24 Upper Wimpole Street
W1G 6NE London**

Drawing Title
Proposed Section B

Drawing Status	Drawn	Checked	Revision
Planning			
Project No.	Date	Scale @ A1	Scale @ A3
4788	29/06/2023		1:100
Drawing Number 4788-ST-XX-XX-DR-A-07131			