


IMPORTANT:


Do not scale from this drawing - use figured dimensions only. Unless otherwise noted all dimensions are given in millimetres.

All dimensions must be verified on site before the commencement of work or the fabrication of any item. Any discrepancies must be reported to the Architect.

This drawing and design is copyright and must not be reproduced in part or in whole without prior written consent.

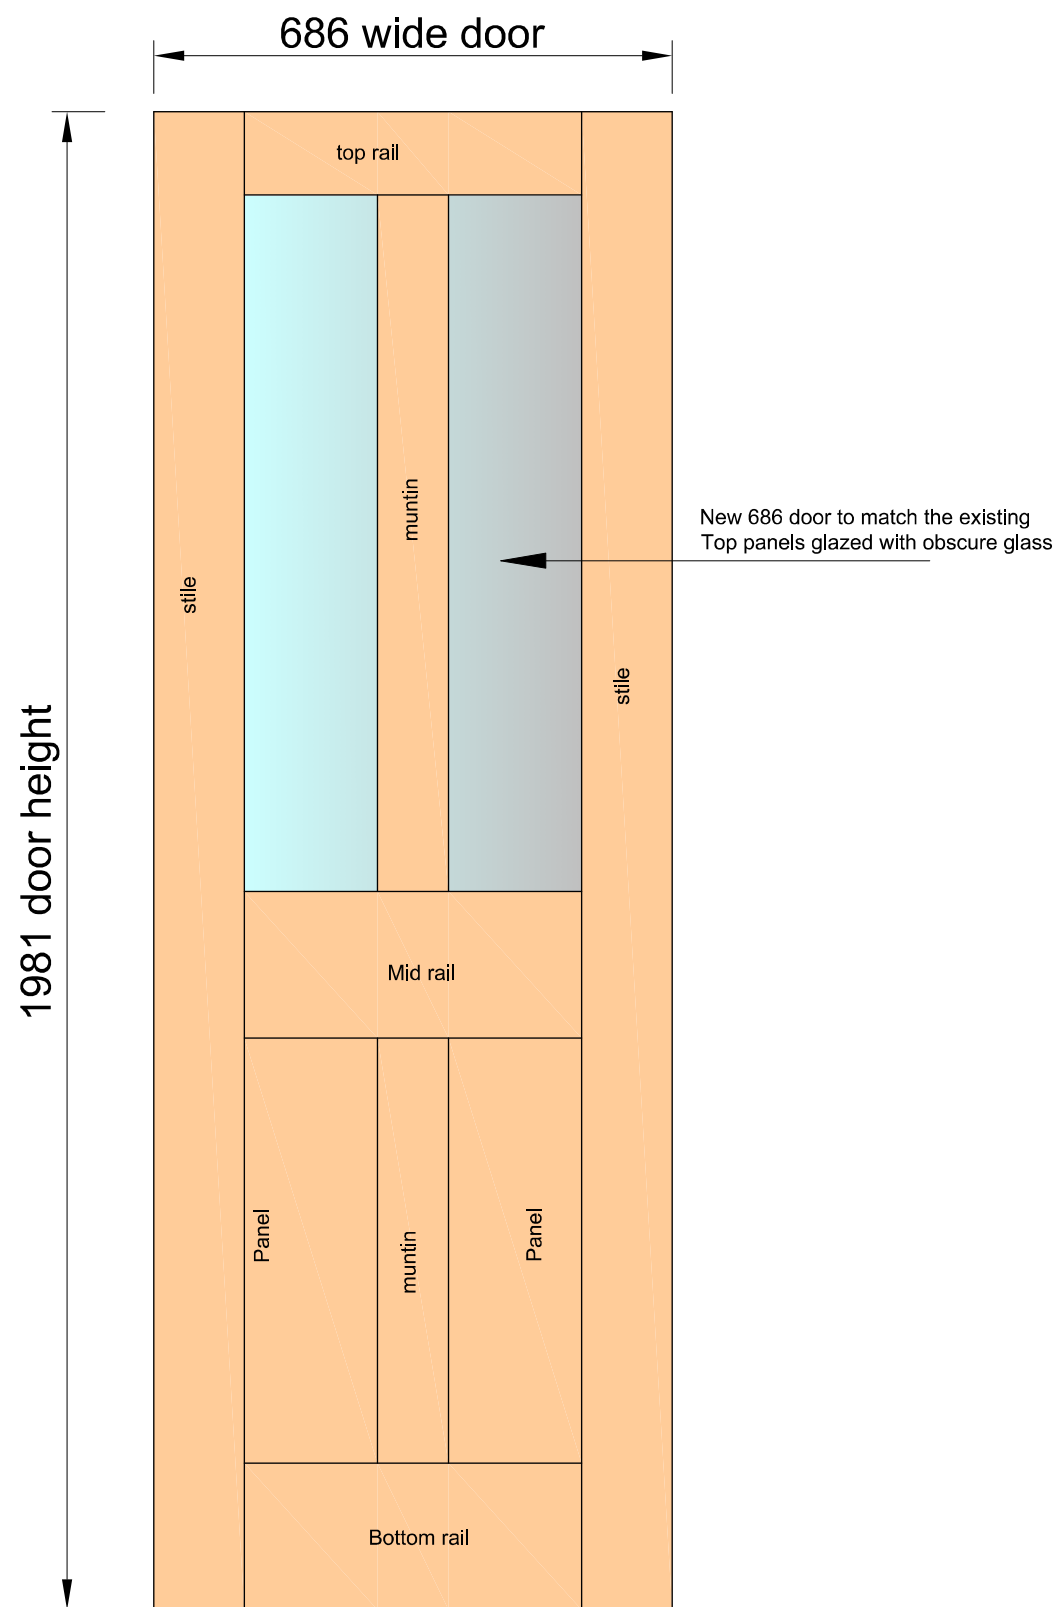

Elevation of New WC / Shower Room Door (DG.01)
- to be used as "pocket door" to bedroom

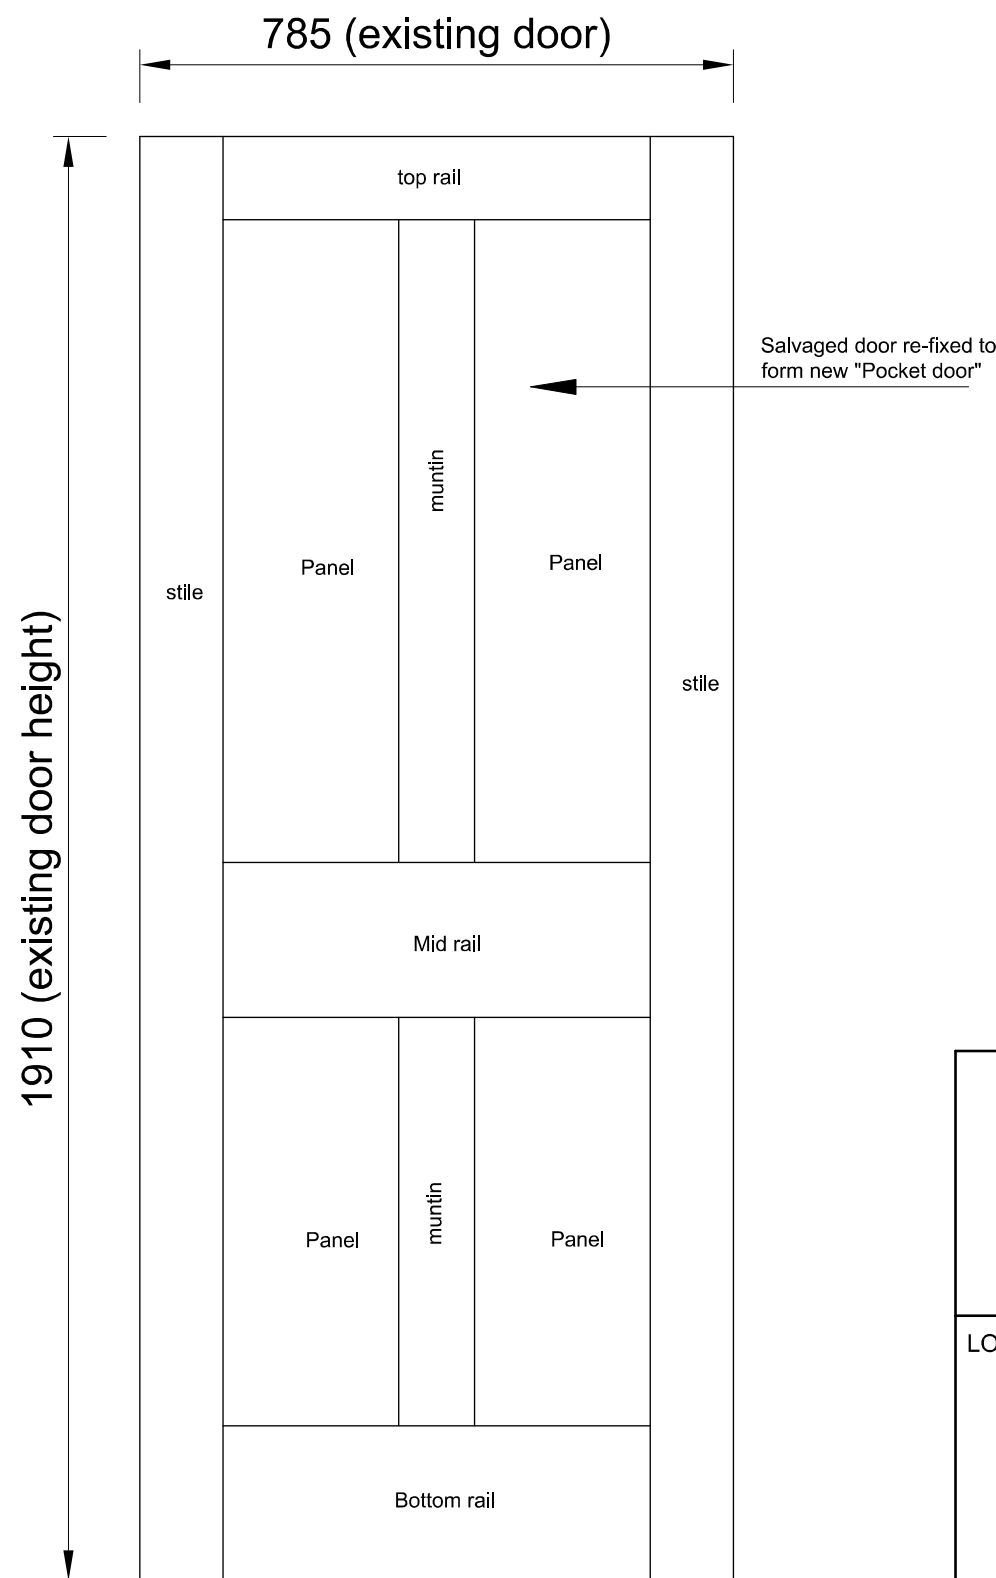

Elevation of Salvaged Door (DG.02)
- to be used as "pocket door" to bedroom

David K Donohoe
Architectural Design Services

Email: dkdonohoe@yahoo.com
Mobile: 07841 595405

LOCATION:
65 Sheet Street
Windsor
Berkshire
SL4 1BY

TITLE:
Existing and Proposed
Door Elevations
(DG.01 & DG.02)

SCALE: 1:10 @ A3 sheet
DATE: 25 January 2024

Drawing No: 09

IMPORTANT NOTE:
FOR DOOR PLAN LOCATIONS PLEASE REFER TO DRAWING No.10