


**VEHICLE & PAD LOCATION PLAN**  
SCALE 1:250

- NOTES:**
1. THESE NOTES ARE INTENDED TO AUGMENT DRAWINGS AND SPECIFICATIONS. WHERE CONFLICT OF REQUIREMENTS EXIST THE ORDER OF PRECEDENCE SHALL BE AS SHOWN IN THE SPECIFICATION, OTHERWISE THE STRICTEST PROVISION SHALL GOVERN.
  2. THIS DRAWING IS TO BE READ IN CONJUNCTION WITH ALL OTHER RELEVANT ENGINEERS AND ARCHITECTS DRAWINGS.
  3. DRAWINGS NOT TO BE SCALED. ALL DIMENSIONS TO BE CHECKED ON SITE BY THE CONTRACTOR. ANY DISCREPANCIES TO BE NOTIFIED TO THE ENGINEER AND FURTHER INSTRUCTIONS OBTAINED BEFORE WORK IS COMMENCED.
  4. THE STRUCTURE IS DESIGNED TO BE SELF-SUPPORTING AND STABLE AFTER THE BUILDING IS FULLY DEPLETED. IT IS THE CONTRACTORS SOLE RESPONSIBILITY TO DETERMINE THE ERECTION PROCEDURE AND SEQUENCE AND ENSURE THAT THE BUILDING AND ITS COMPONENTS ARE SAFE DURING ERECTION. THIS INCLUDES THE ADDITION OF WHATEVER TEMPORARY BRACING, GUYS OR TIE-DOWNS WHICH MAY BE NECESSARY. SUCH MATERIAL REMAINING THE PROPERTY OF THE CONTRACTOR ON COMPLETION AND FOR ENSURING THAT THE WORKS AND ANY ADJACENT PROPERTIES ARE SAFE IN THE TEMPORARY CONDITION.

FOR GENERAL NOTES REFER TO DRAWING NO. YSP-AWP-ZZ-XX-D-S-7700  
FOR CONCRETE NOTES REFER TO DRAWING NO. YSP-AWP-ZZ-XX-D-S-7700

P2	FOUNDATIONS ADDED TO PLAN	20.10.23	TDS	JMB	JMB
P1	FIRST ISSUE	12.10.23	TDS	JMB	JMB
Rev	Description	Date	By	Chk	App

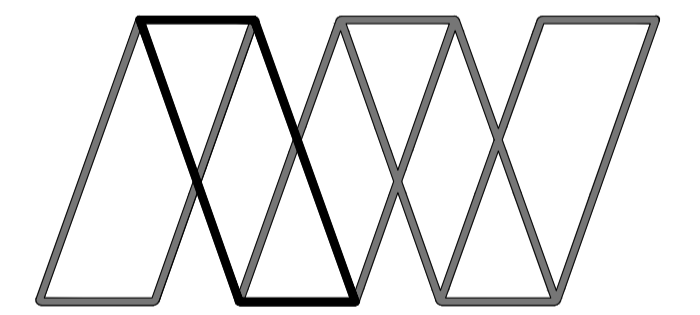

**Alan Wood & Partners**

<b>Sheffield Office</b> Hallamshire House Meadow Court Hayland Street Sheffield S9 1BY  T. 01142 440077 www.alanwood.co.uk	<b>Consulting Civil &amp; Structural Engineers</b> <b>Project Managers</b> <b>Building Surveyors</b>  Hull Lincoln London Scarborough York Leeds  T. 01482 442138 T. 01522 300210 T. 02071 860761 T. 01723 865484 T. 01904 611594 T. 01135 311098
--	---

Project:	Yorkshire Sculpture Park, Grade II Terrace				
Client:	Yorkshire Sculpture Park				
Drawing:	Vehicle Location Plan Sheet 1				
Role:	Structural Engineer				
Drawing Status:	FOR COMMENT			Suitability Code:	S1
Job. no.	48813	Scale@ A1:	As Noted	Rev.	P2
	Project	Originator	Volume	Level	Type
	YSP - AWP - ZZ - XX - DR - S - 8300				