


Location Plan

Site Address: Yorkshire Sculpture Park, Park Lane, Bretton, Wakefield, WF4 4LG

Date Produced: 10-Jan-2024

Scale: 1:2500 @A4

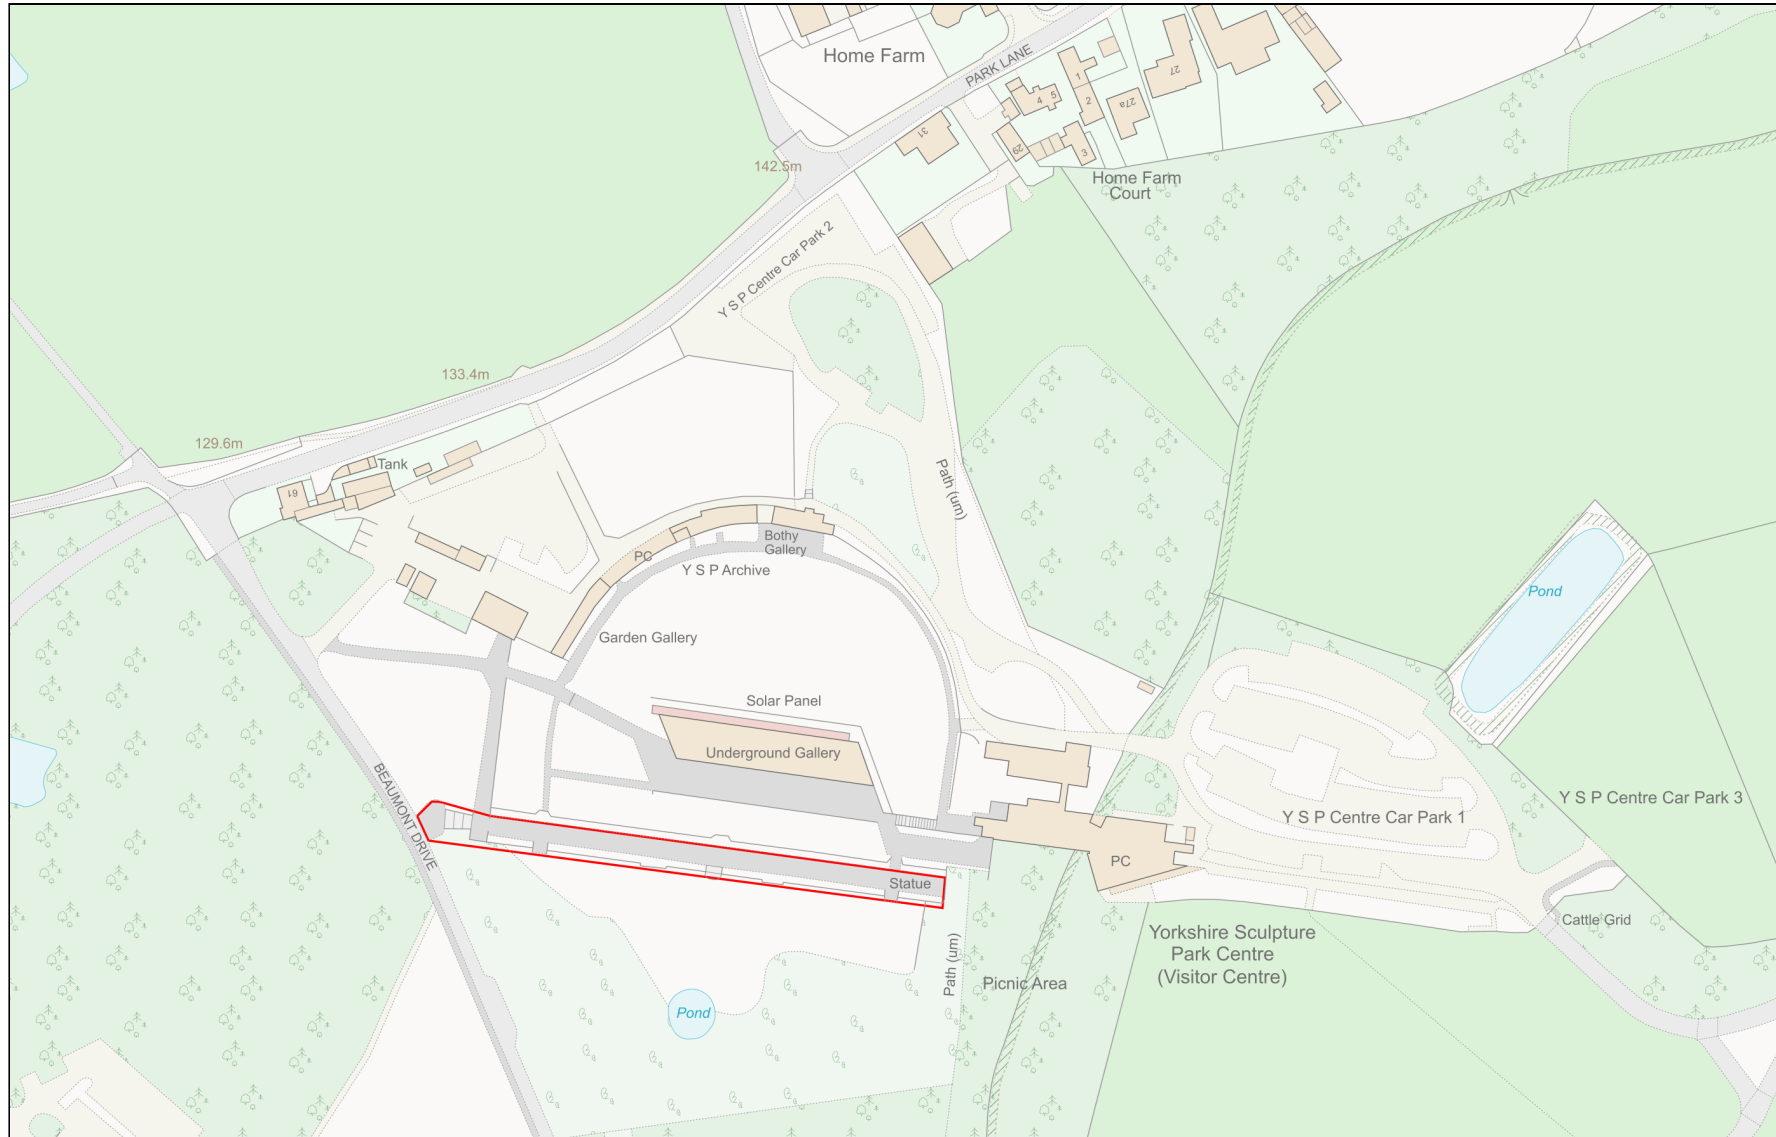

Planning Portal Reference: PP-12720839v1

