

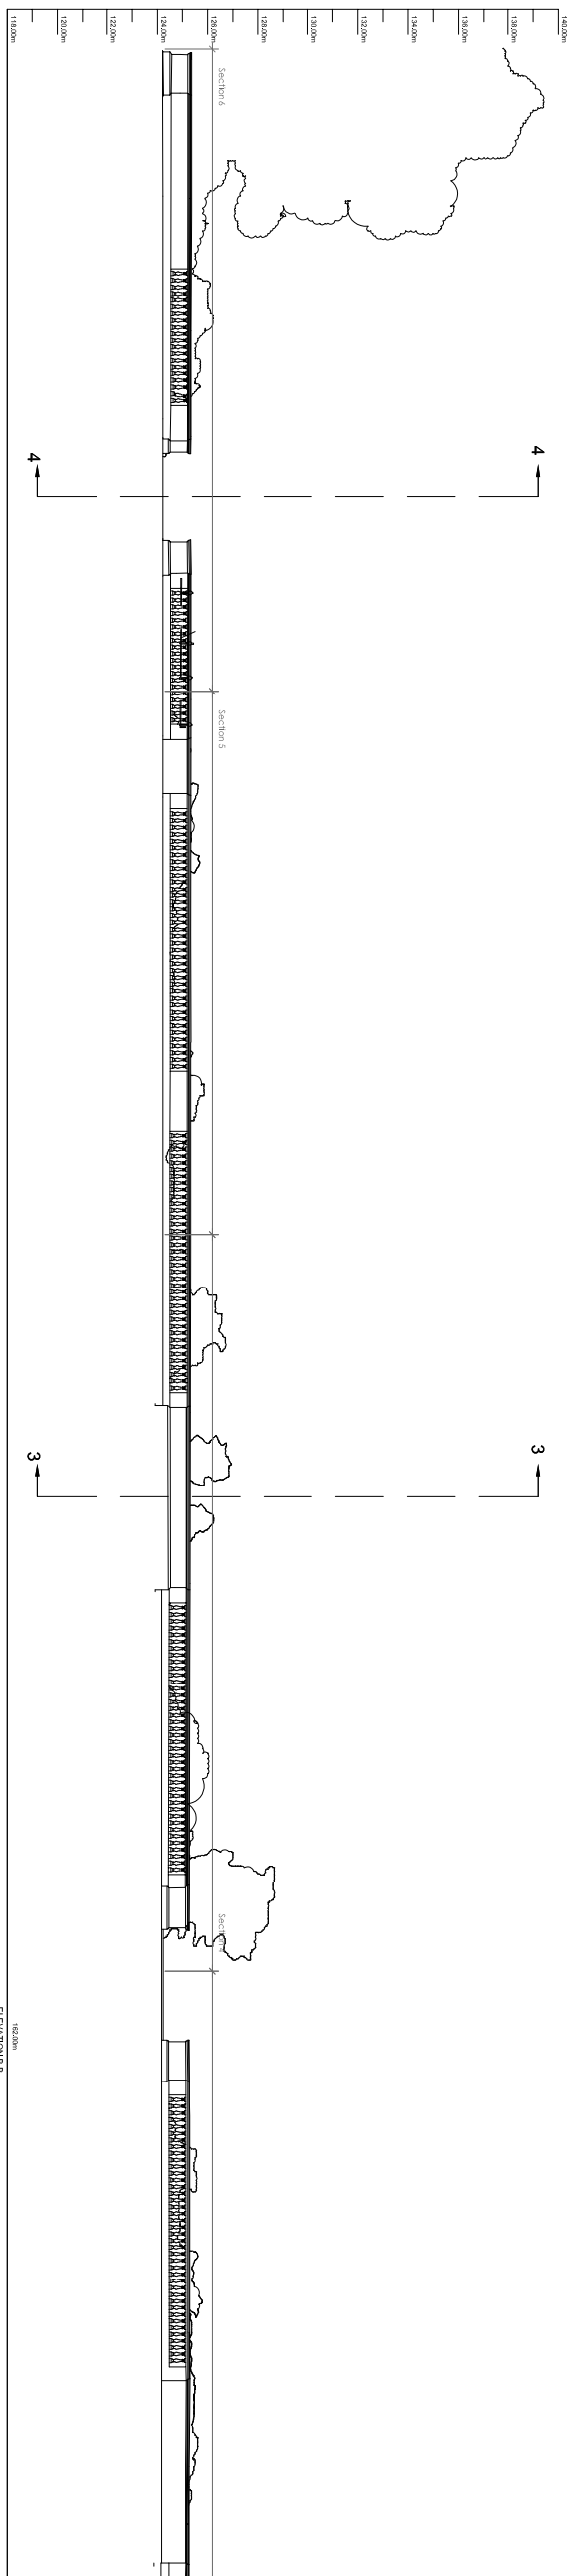


SECTION 1 - 1  
WEST STEPS  
(Typical)

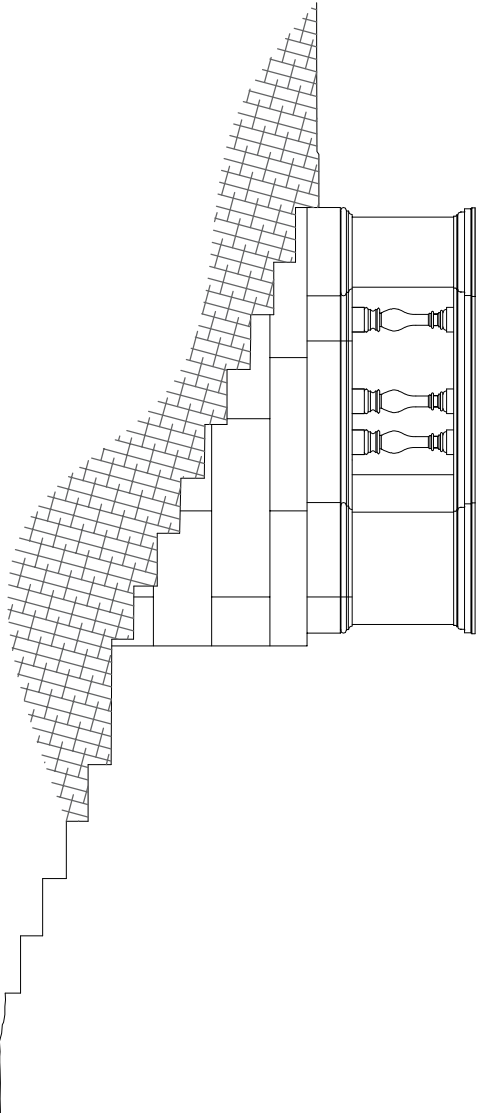

ELEVATION B

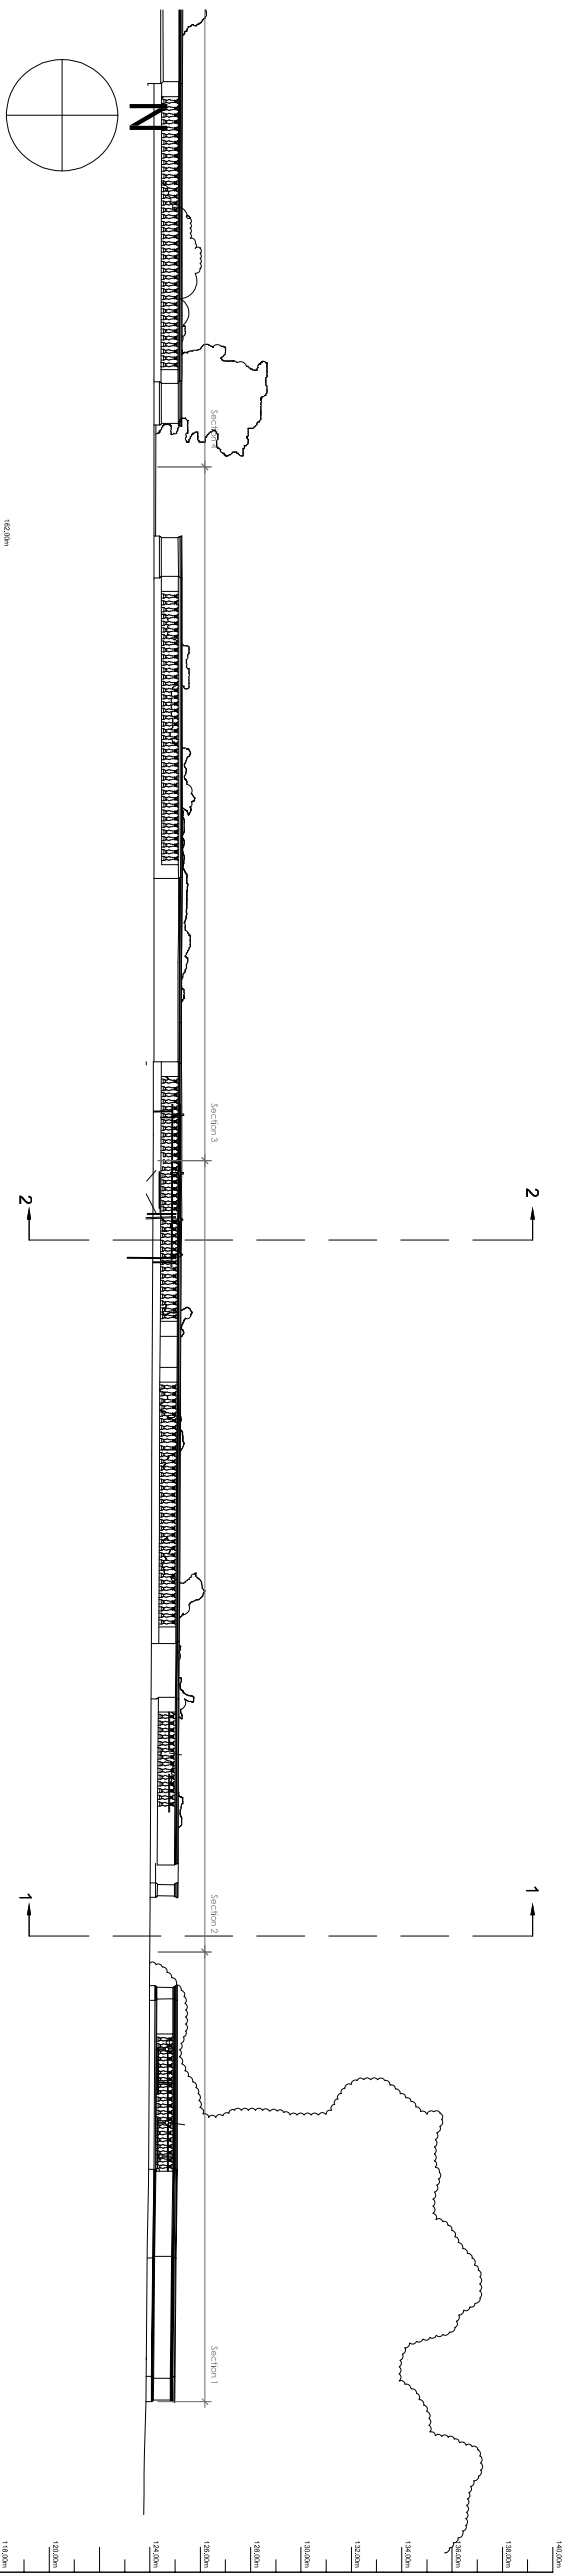

ELEVATION A

REV	AMENDMENT	DWN	CHK	DATE
-----	-----------	-----	-----	------

RIBA STAGE 3

CONTRACTOR MUST VERIFY ALL DIMENSIONS ON SITE BEFORE COMMENCING ANY WORK OR MAKING ANY SHOP DRAWINGS

**Ian Smith**  
BUILDING SURVEYING & CONSERVATION LTD  
Chartered Building Surveyor / Certified Historic Building Professional

CLIENT  
Yorkshire Sculpture Park  
West Bretton  
Wakefield  
WF4 4LG

PROJECT  
Repairs to Formal Terrace  
Yorkshire Sculpture Park  
RIBA Stage 2

DRAWING TITLE  
Existing Elevations to Terrace  
Viewed from Terrace

SCALE 1:150 @ A1  
1:20 @ A1

DATE	DRAWN	CHECKED
April 2023	IES	

DRAWING NUMBER  
IS1002-22 / 003