


Copyright in the design and this drawing is the property of RESI. Reproduction in whole or in part is forbidden without written sanction of RESI. This drawing must be read in conjunction with all other relevant documentation and drawings.

RESI accepts no liability for any expense, loss or damage of whatsoever nature and however arising from any variation which has not been referred to them and their approval obtained.

Print out to actual scale. For planning purposes only. All dimensions to be cross checked on site prior to construction and ordering of products. Any discrepancies to be reported to RESI immediately.

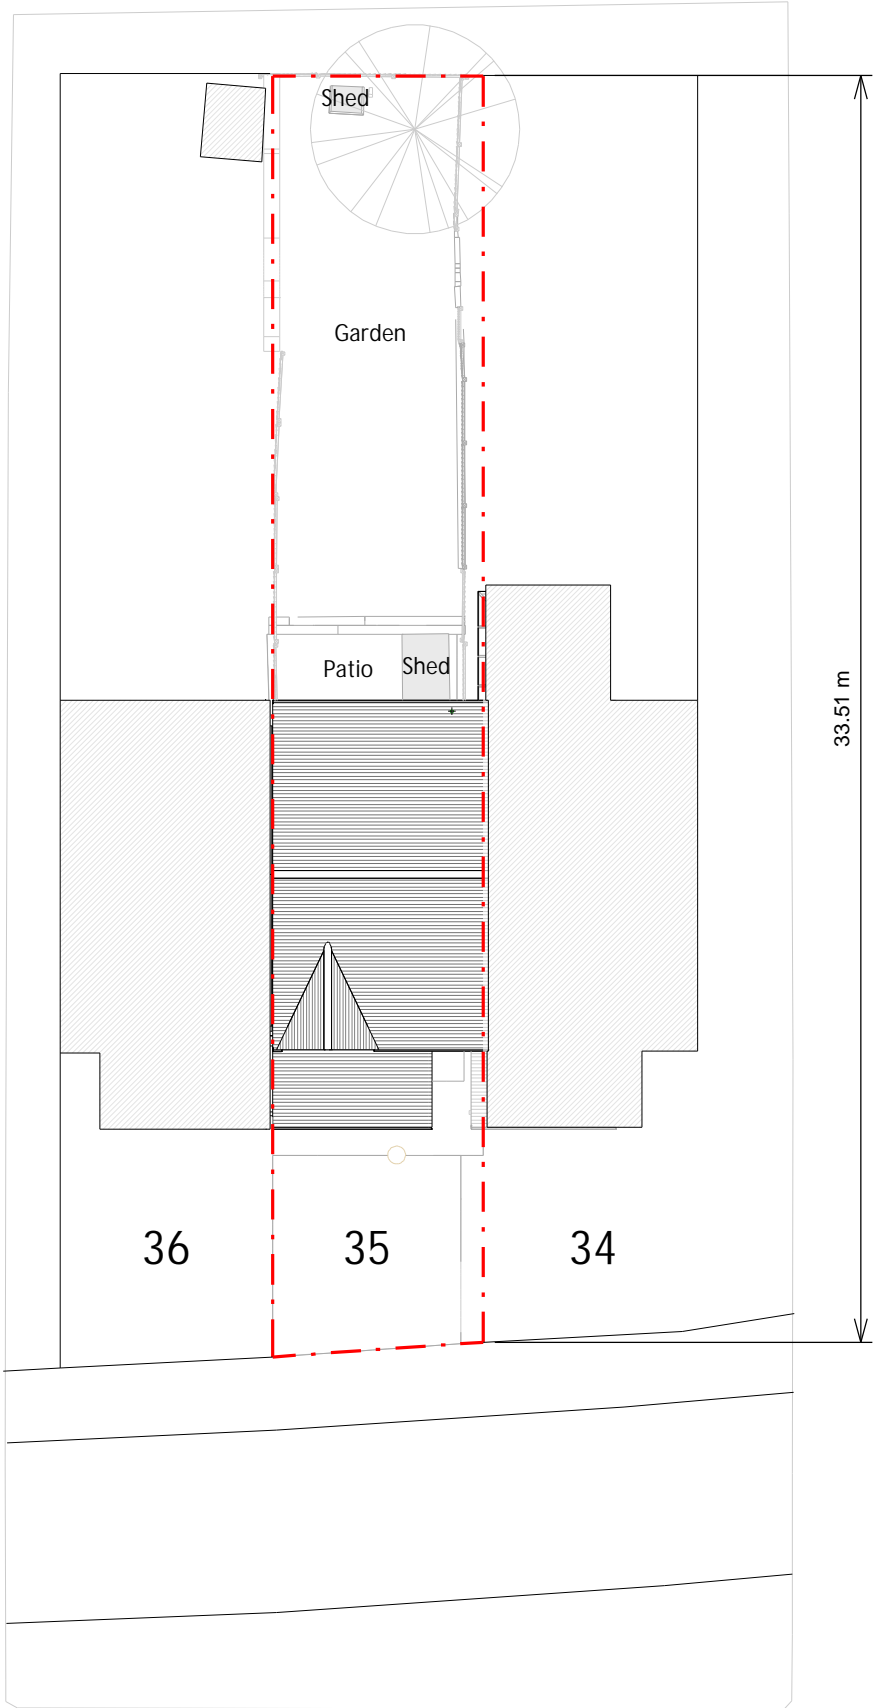


Block Plan

NOTES

KEY

Neighbouring context Boundary line

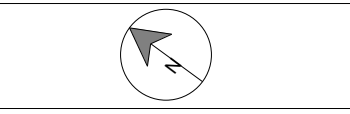

Revision

Rev	Notes	Date



Job Title
35 Moorymead Close, SG14 3HF

Drawing Status
Existing Block Plan



Drawing Title
Existing Block Plan

Scale 1 : 200 @ A3	Drawn AR
Date August 2022	Checked BN
Drawing No. B-156484/1000	REV

