




front

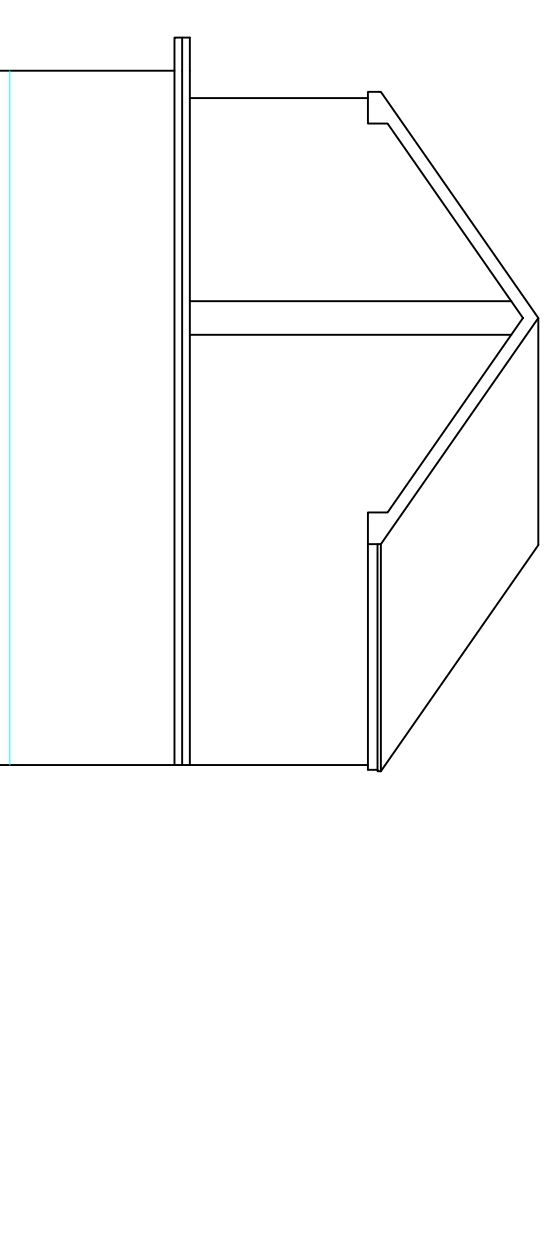

side

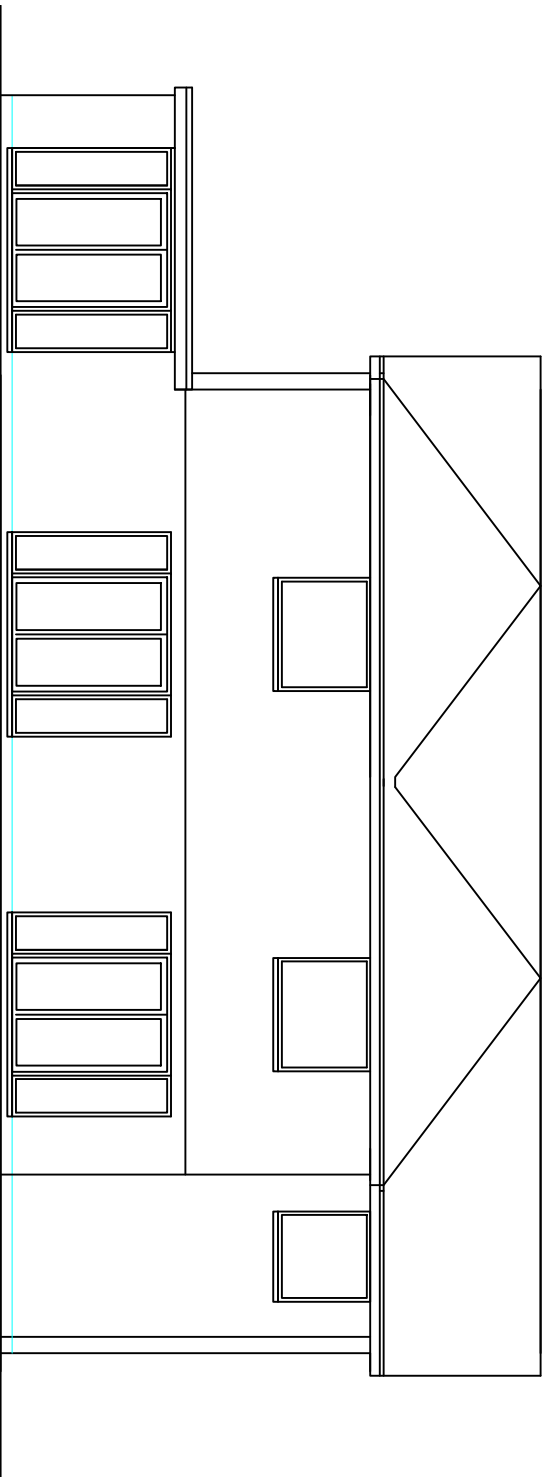

rear

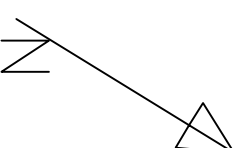

rev.	date	description	chk.
01	24/01	notes amended	


client: _____

job title:
30 Bishops Road
Terwin
Herefordshire
AL9 0NW

drawing title:
Proposed Elevations

scale: 1:100 date: 03 Jan-2024 drawn by: checked by:

job number:	drawing number:	revision:
2023/bishops	09	01

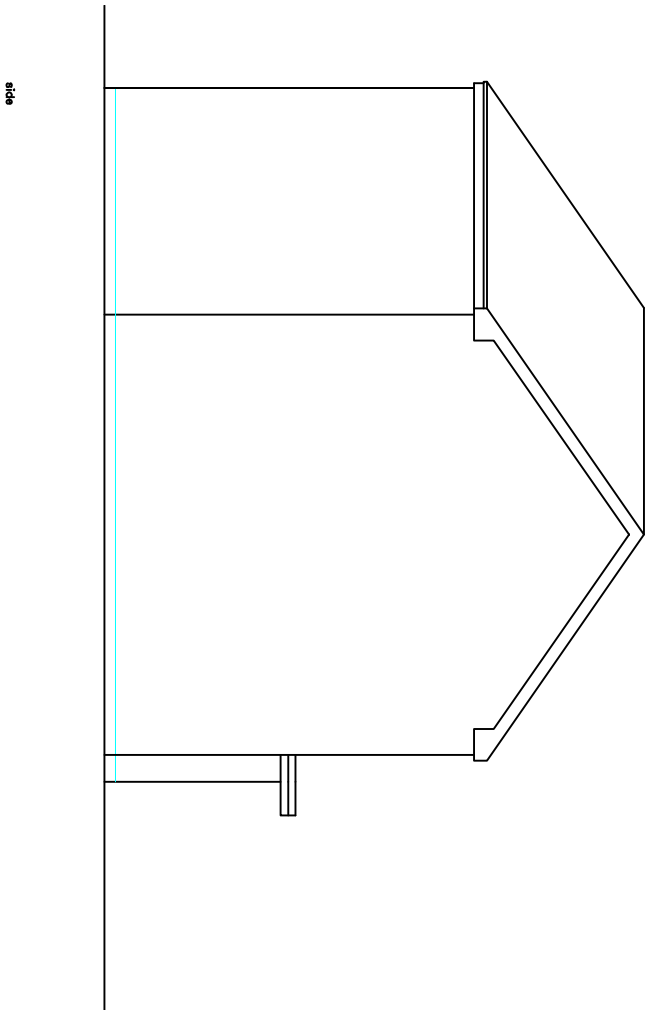

side

