




front

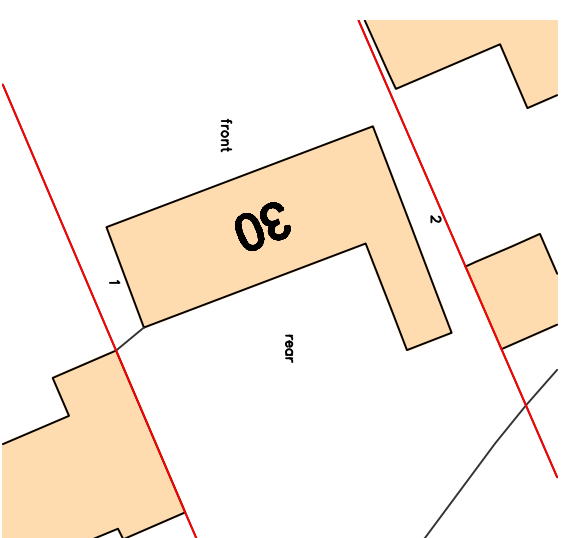

elevation map – NTS

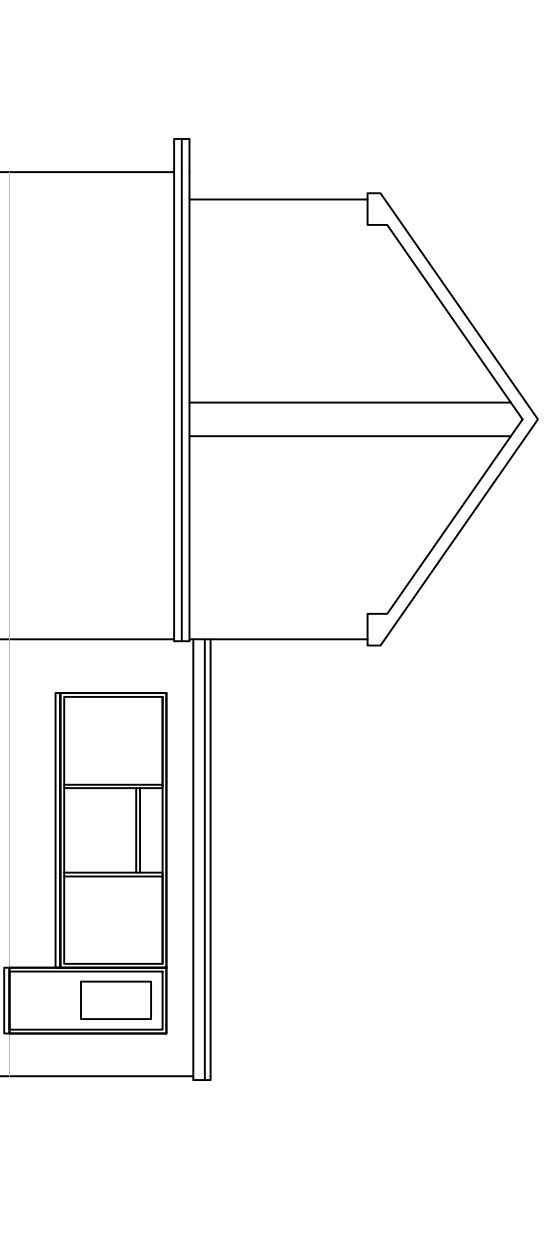


side 1

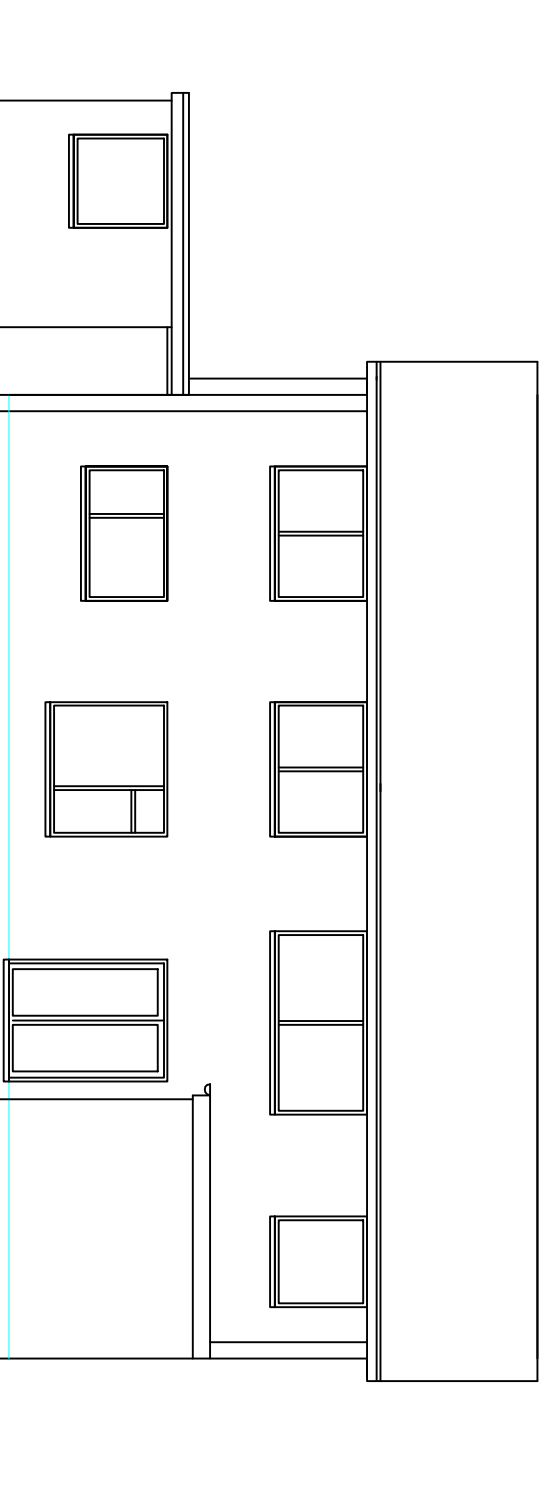

rear

rev.	date	description	chk.

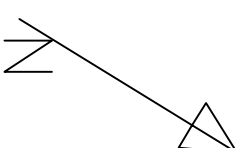


client: \_\_\_\_\_

job title:  
30 Bishops Road  
Terwin  
Herefordshire  
AL9 0NW

drawing title:  
Existing Elevations

scale:	date:	drawn by:	checked by:
1:100 © A3 september 2023			
job number: 2023/Bishops	drawing number: 03	revision: 00	

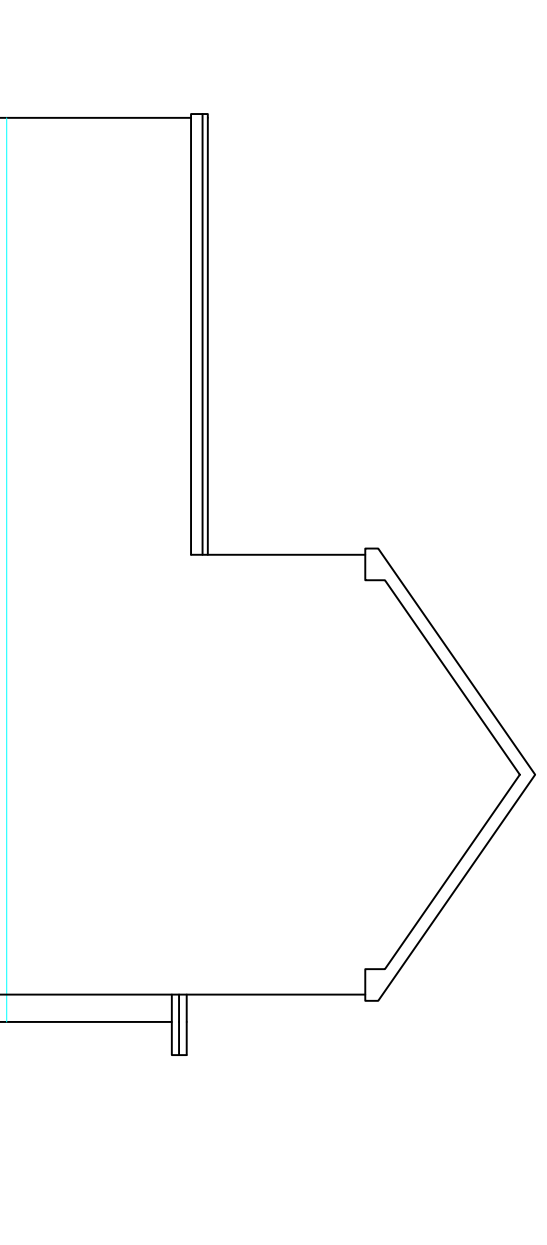

side 2

