
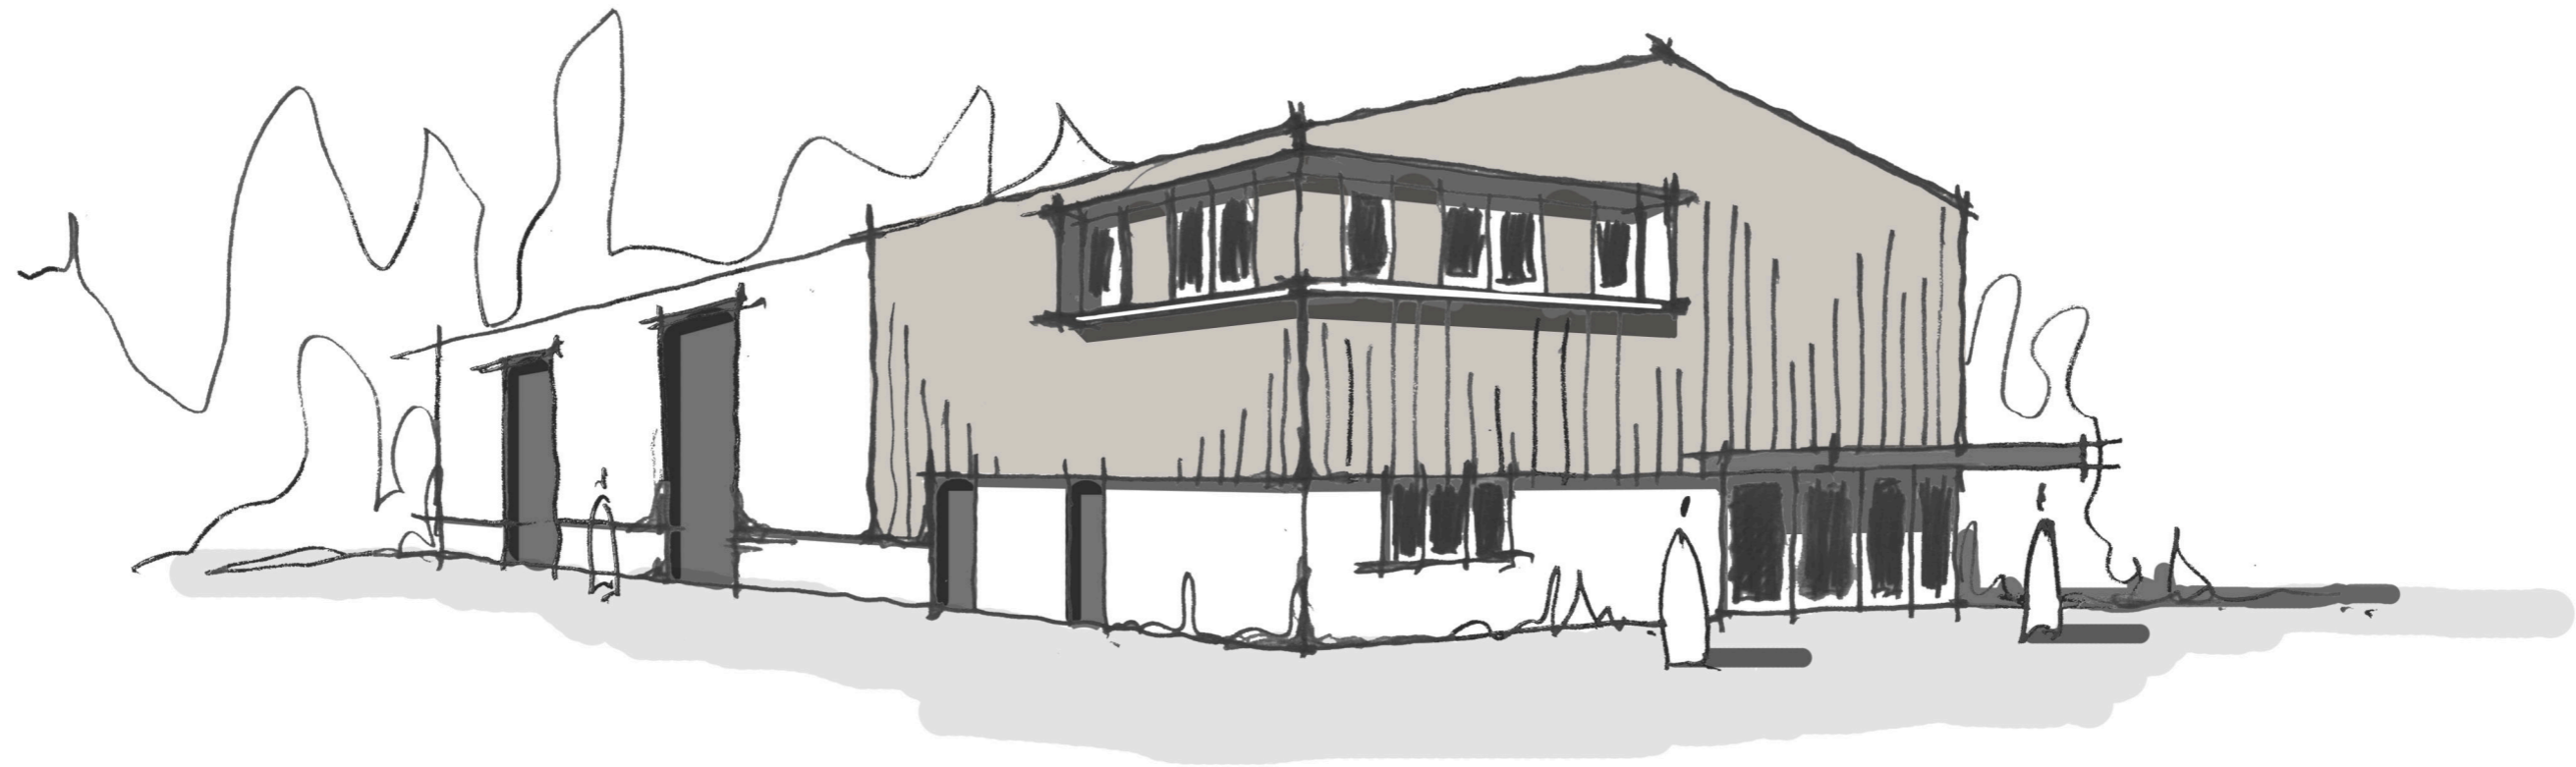
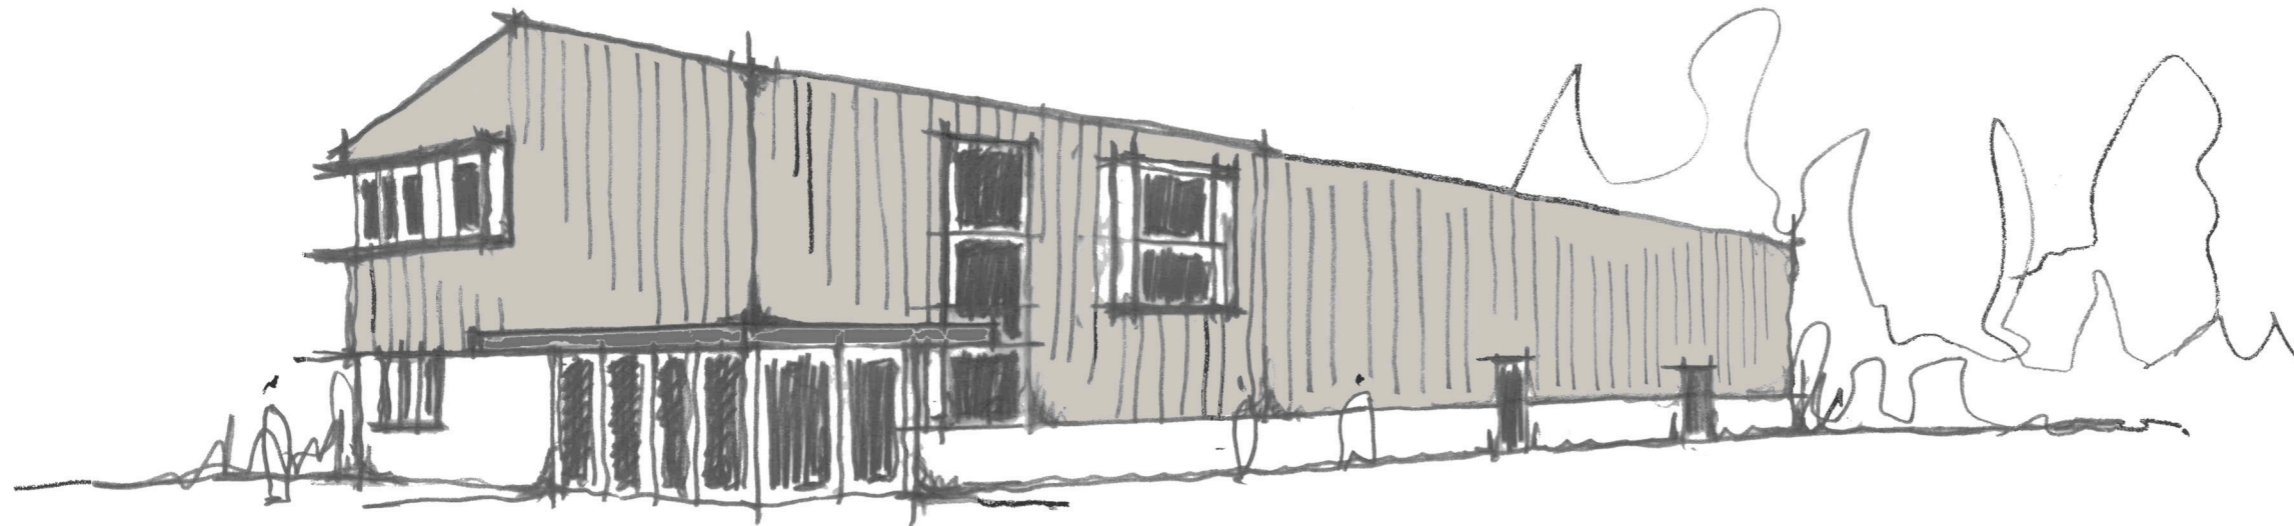


example feature solar shading fins around openings

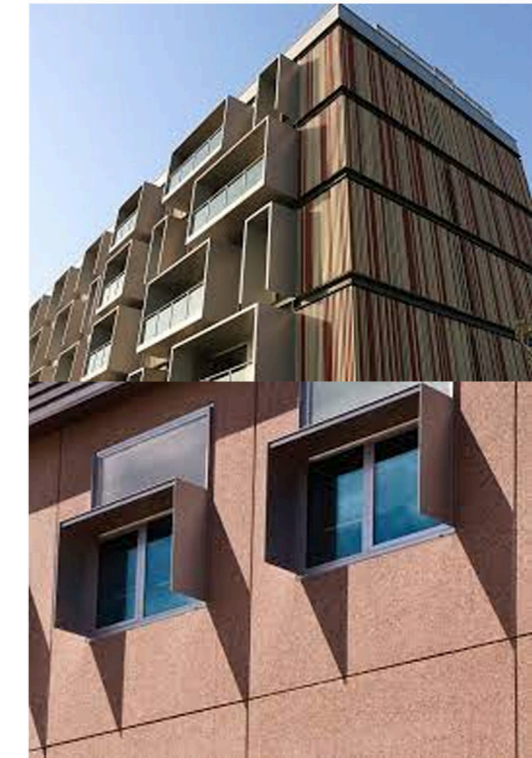

architecture
planning
project management
interior design
graphics

www.colesarchitects.co.uk

Bank House, 2 High Street, Olney, Buckinghamshire, MK46 5QN
t: 01234 241758 e: proactive@colesarchitects.co.uk

NOTE: NO DIMENSIONS TO BE SCALED FOR CONSTRUCTION. DRAWINGS MAY BE SCALED FOR PLANNING PURPOSES ONLY.
ALL DIMENSIONS TO BE CHECKED ON SITE. COPYRIGHT RESERVED.

A AG 02.03.2023 Timber added to elevation
REV. BY: DATE: DETAILS:

PROJECT:
GREEN TYE BARN

CLIENT:

ISSUE STATUS:

DESIGN B of Q CONSTRUCTION RECORD

DRAWING TITLE:
SKETCHES

SCALE:
NTS@A3

DATE:
SEPT 22

BY:
CJT

DRAWING NO:
21107(SK)100

REVISION:

A