



# SITE LOCATION PLAN

## 27 GREAT GOODWIN DRIVE, GUILDFORD - GU1 2TX

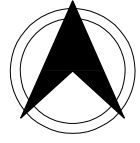

N O R T H

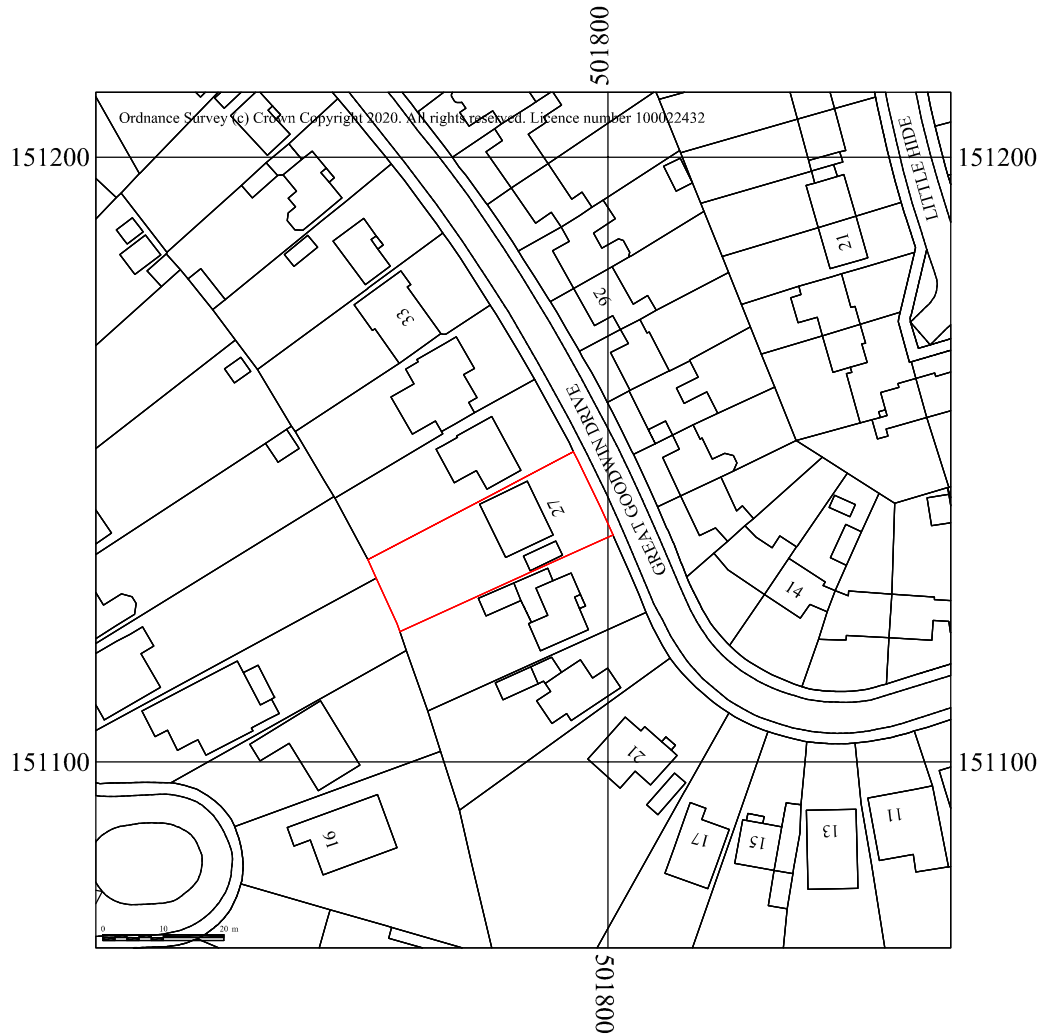

METRES  
0 10 20 30 40 50  
BAR SCALE

# SCALE 1:1250 @ A4

## DRG TITLE. APL 1083 SLP 01