
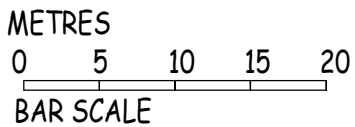


BLOCK PLAN - 27 GREAT GOODWIN DRIVE, GUILDFORD - GU1 2TX

Ordnance Survey (c) Crown Copyright 2020. All rights reserved. Licence number 100022432

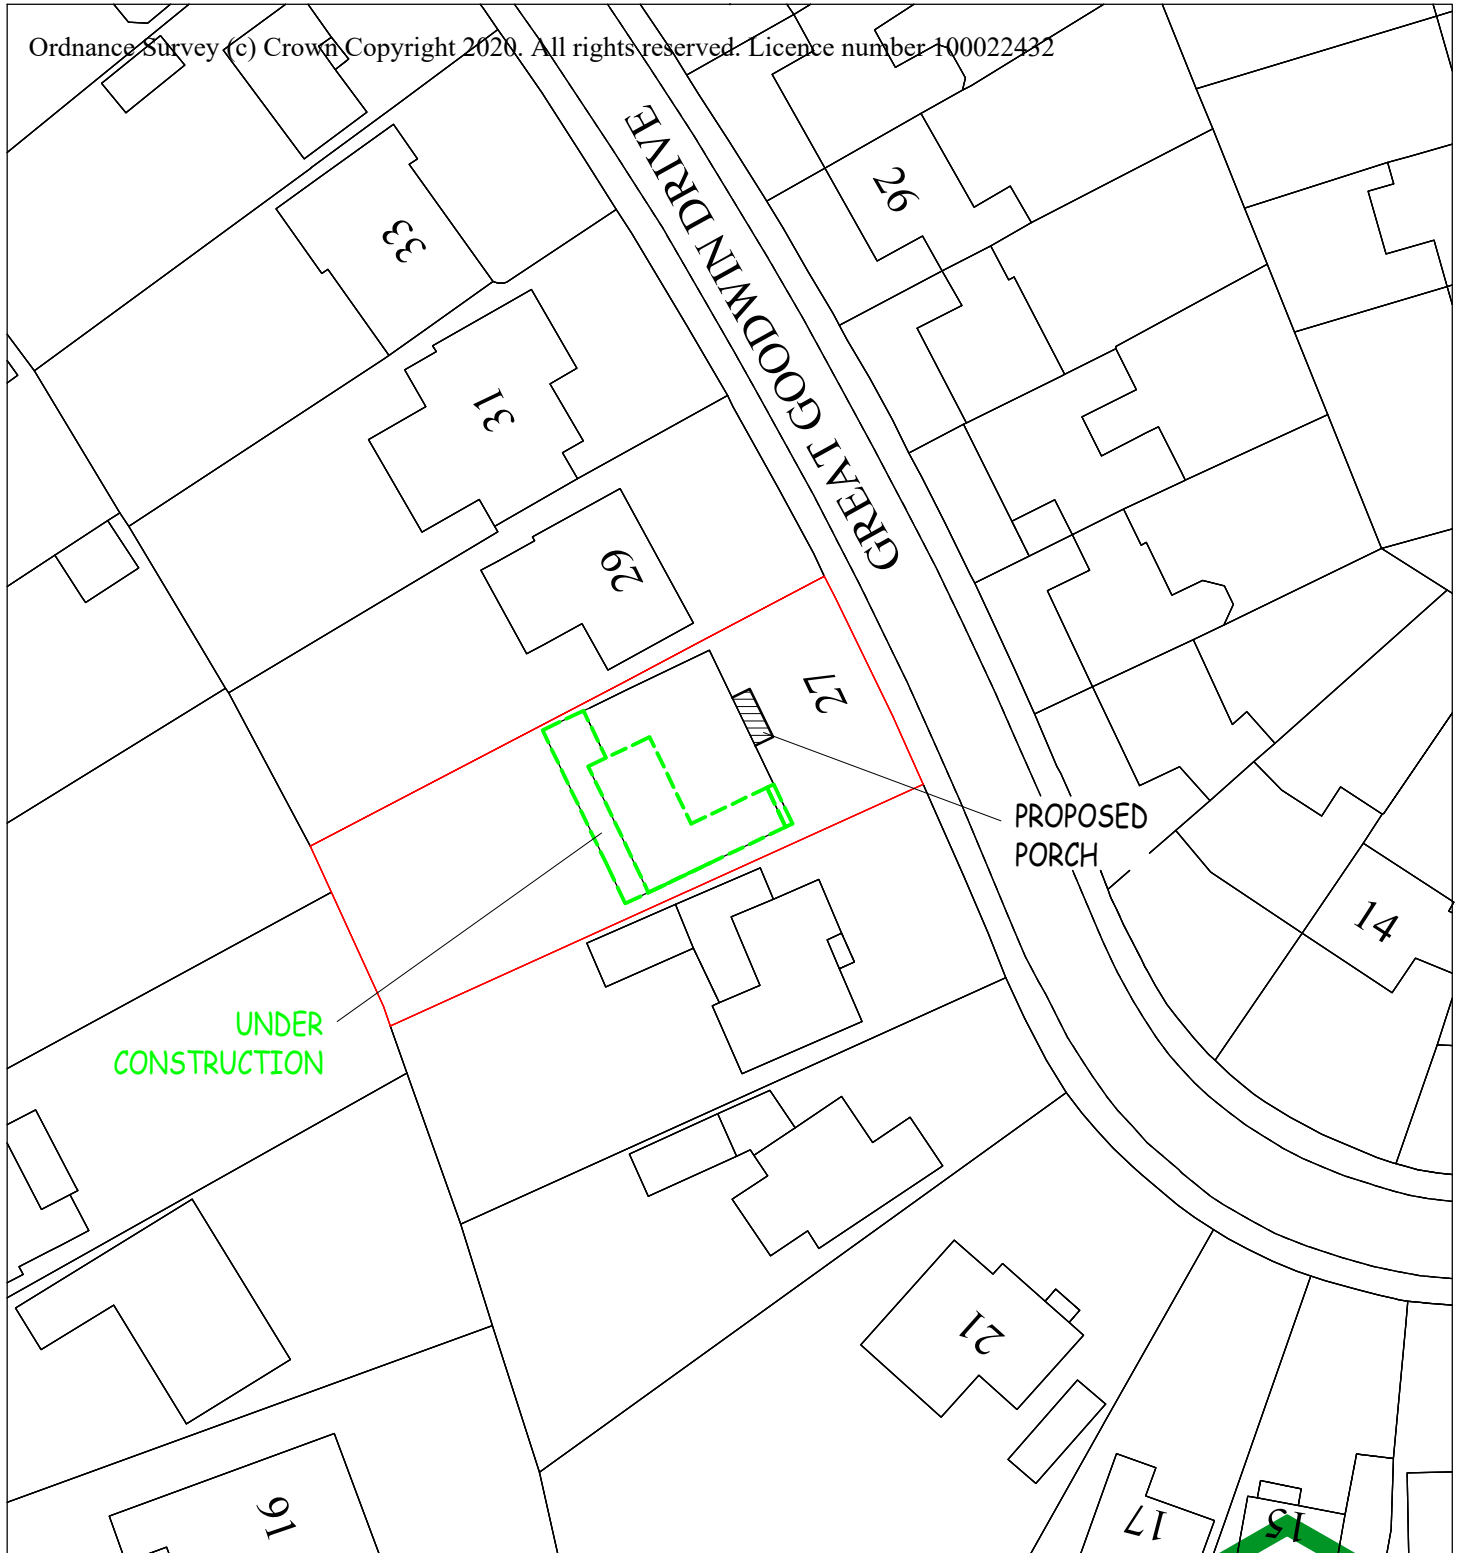

N O R T H

**ABSTRACT
PLANS**

©

STRUCTURAL • ARCHITECTURAL

TEL: 01483 77 00 73

Email: info@abstract-plans.co.uk

Web: www.abstract-plans.co.uk

SCALE 1:500 @ A4

DRG TITLE, APL 1083 BP 01 - REV A