



PRIOR TO THE COMMENCEMENT OF ANY WORKS, THE BUILDER IS TO CHECK AND/OR DETERMINE ALL CONSTRUCTION DETAILS, INCLUDING CHECKING EXISTING SITE LEVELS AND DIMENSIONS. THE DRAWING IS TO BE READ IN CONJUNCTION WITH ALL OTHER PROJECT DRAWINGS, CONSTRUCTION NOTES AND/OR PROJECT SPECIFICATION. ALL DISCREPANCIES SHOULD BE REPORTED IMMEDIATELY.

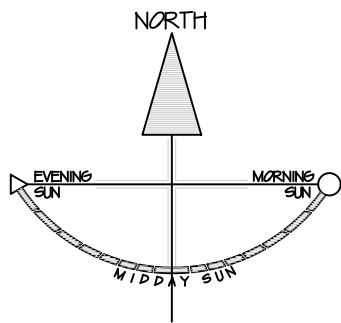

Rev Date Details Drawn

Client:

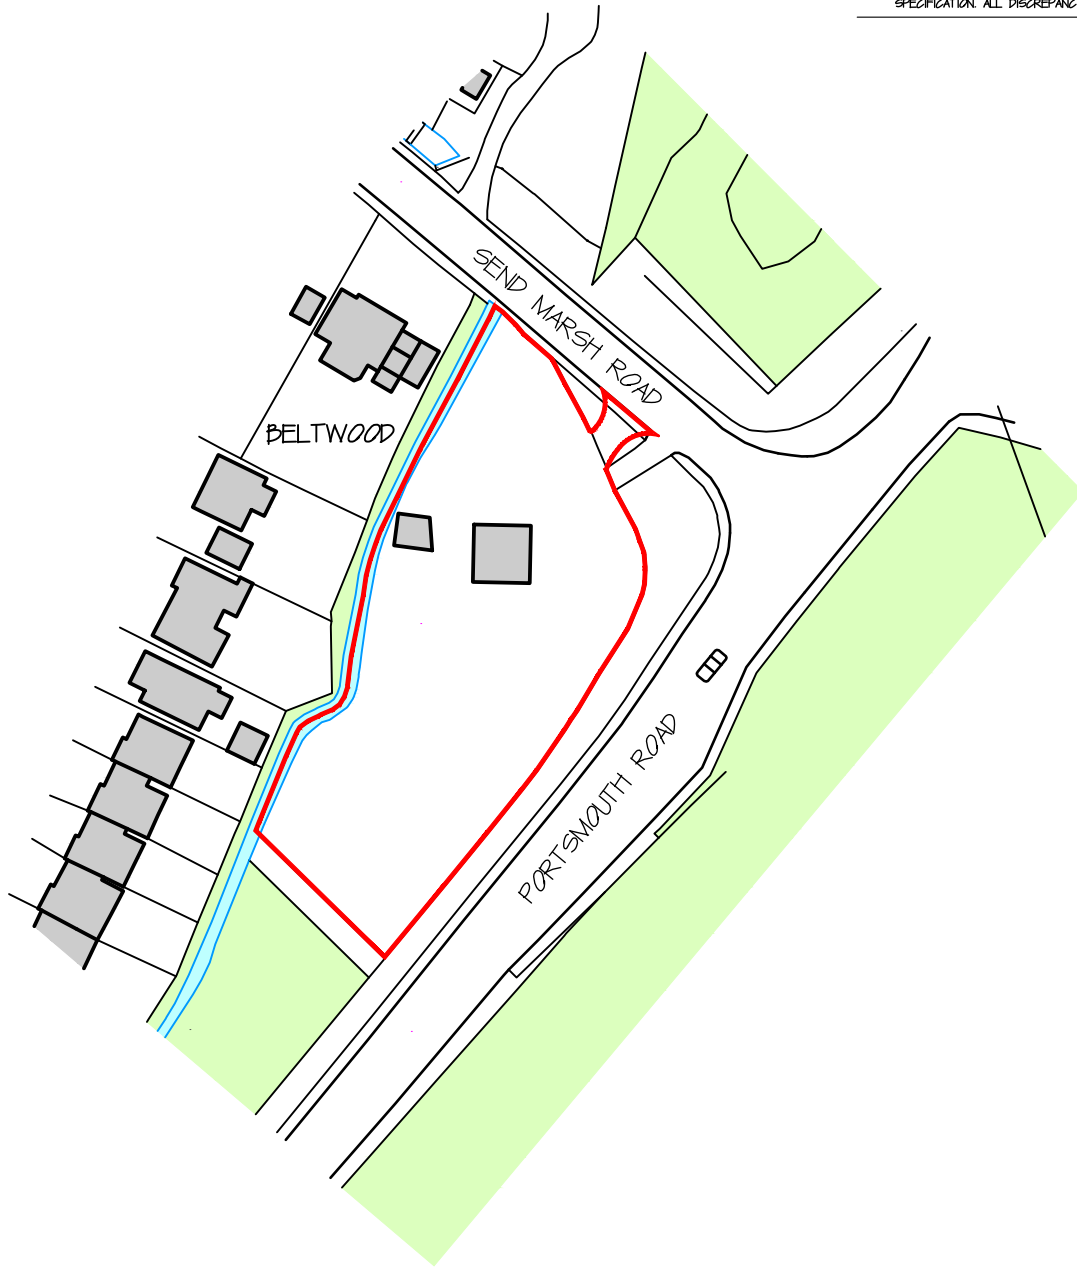

**RUSHMON**  
H O M E S

Site Address:

PARKER COLLINS HOUSE, SEND MARSH ROAD,  
RIPLEY, WOKING, SURREY, GU23 6JA

Description:

SITE LOCATION PLAN

Status: **PLANNING**

Date: DEC '23 Scale: 1:1250@A4

Drawn: JC Checked: TCA

Job Number: 1348 Drawing Number: 01 Revision: -



Dorset House,  
279-299 Kingston Road,  
Leatherhead,  
KT22 7PL  
Tel: 01372 466443  
Email: info@tcalimited.com  
www.tcalimited.com

THIS DRAWING IS THE COPYRIGHT OF TAYLOR COX ASSOCIATES AND MUST NOT BE USED IN CONJUNCTION WITH ANY OTHER PROJECT WITHOUT WRITTEN CONSENT