




PRIOR TO THE COMMENCEMENT OF ANY WORKS, THE BUILDER IS TO CHECK AND/OR DETERMINE ALL CONSTRUCTION DETAILS, INCLUDING CHECKING EXISTING SITE LEVELS AND DIMENSIONS. THE DRAWING IS TO BE READ IN CONJUNCTION WITH ALL OTHER PROJECT DRAWINGS, CONSTRUCTION NOTES AND/OR PROJECT SPECIFICATION. ALL DISCREPANCIES SHOULD BE REPORTED IMMEDIATELY.

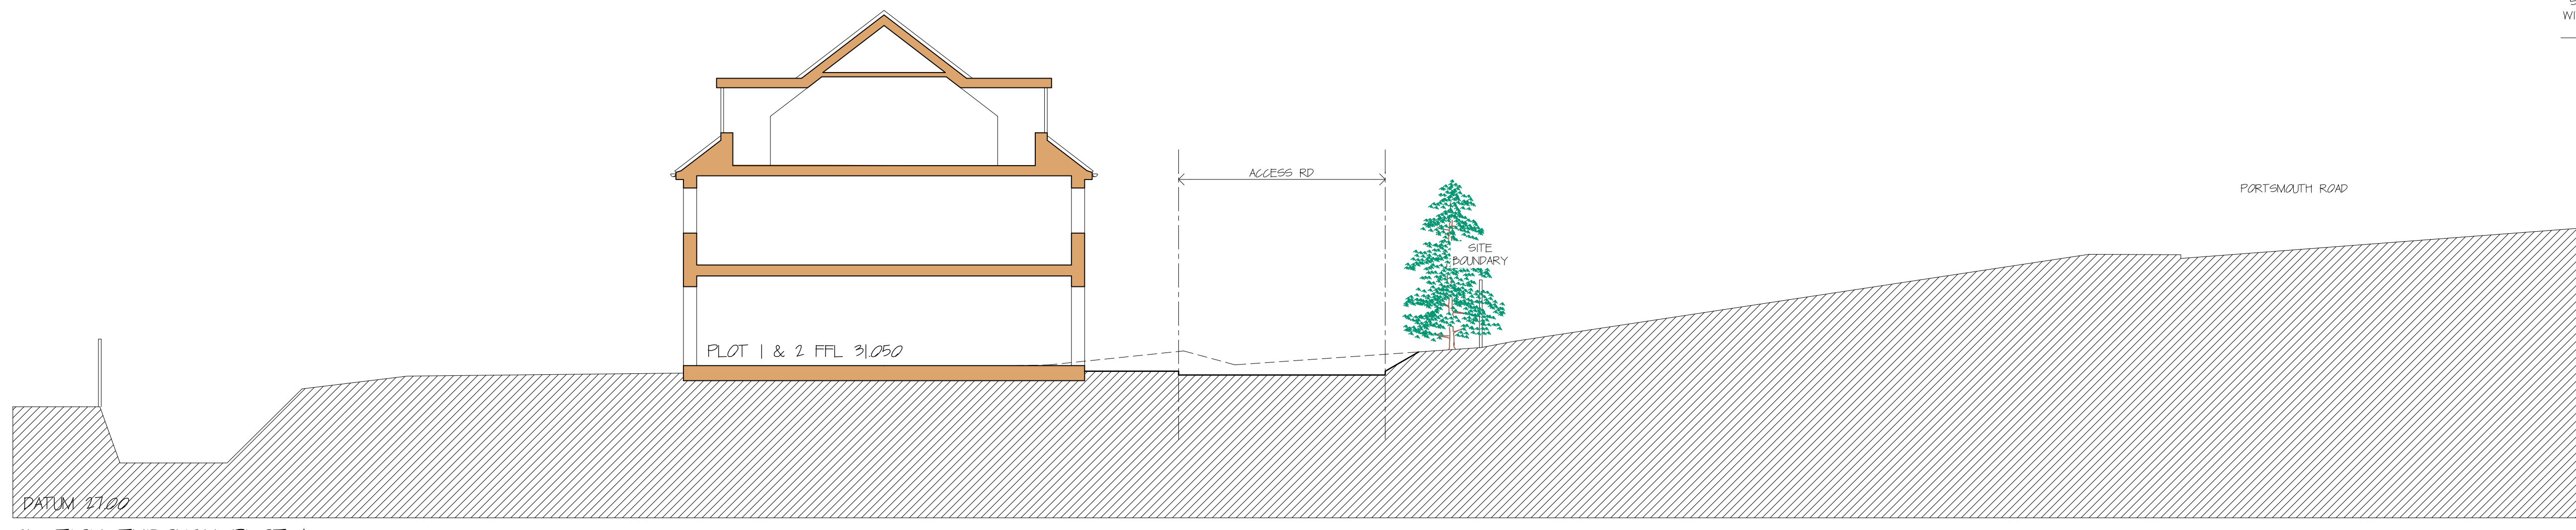

SECTION THROUGH PLOT 1

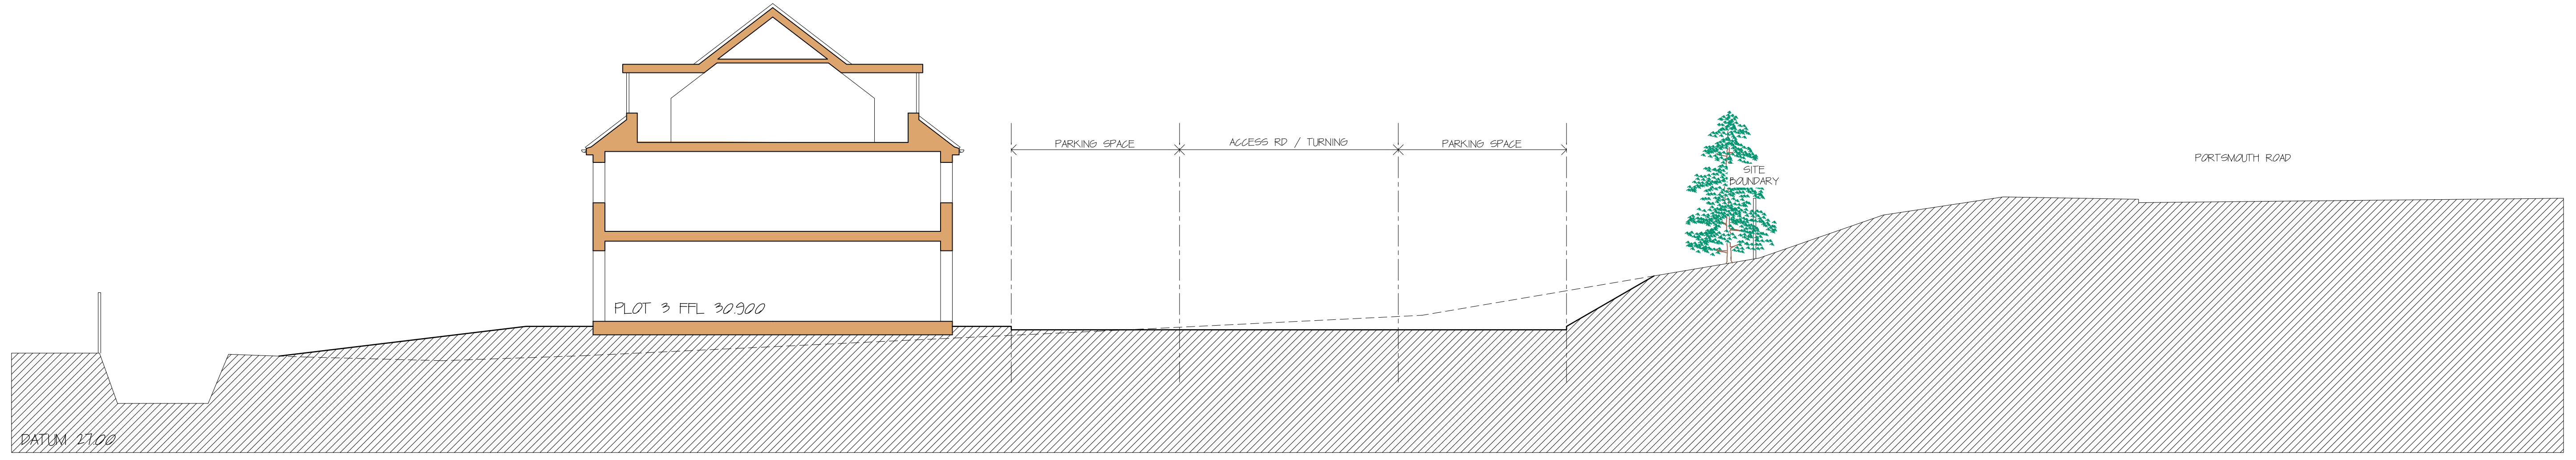

SECTION THROUGH PLOT 3

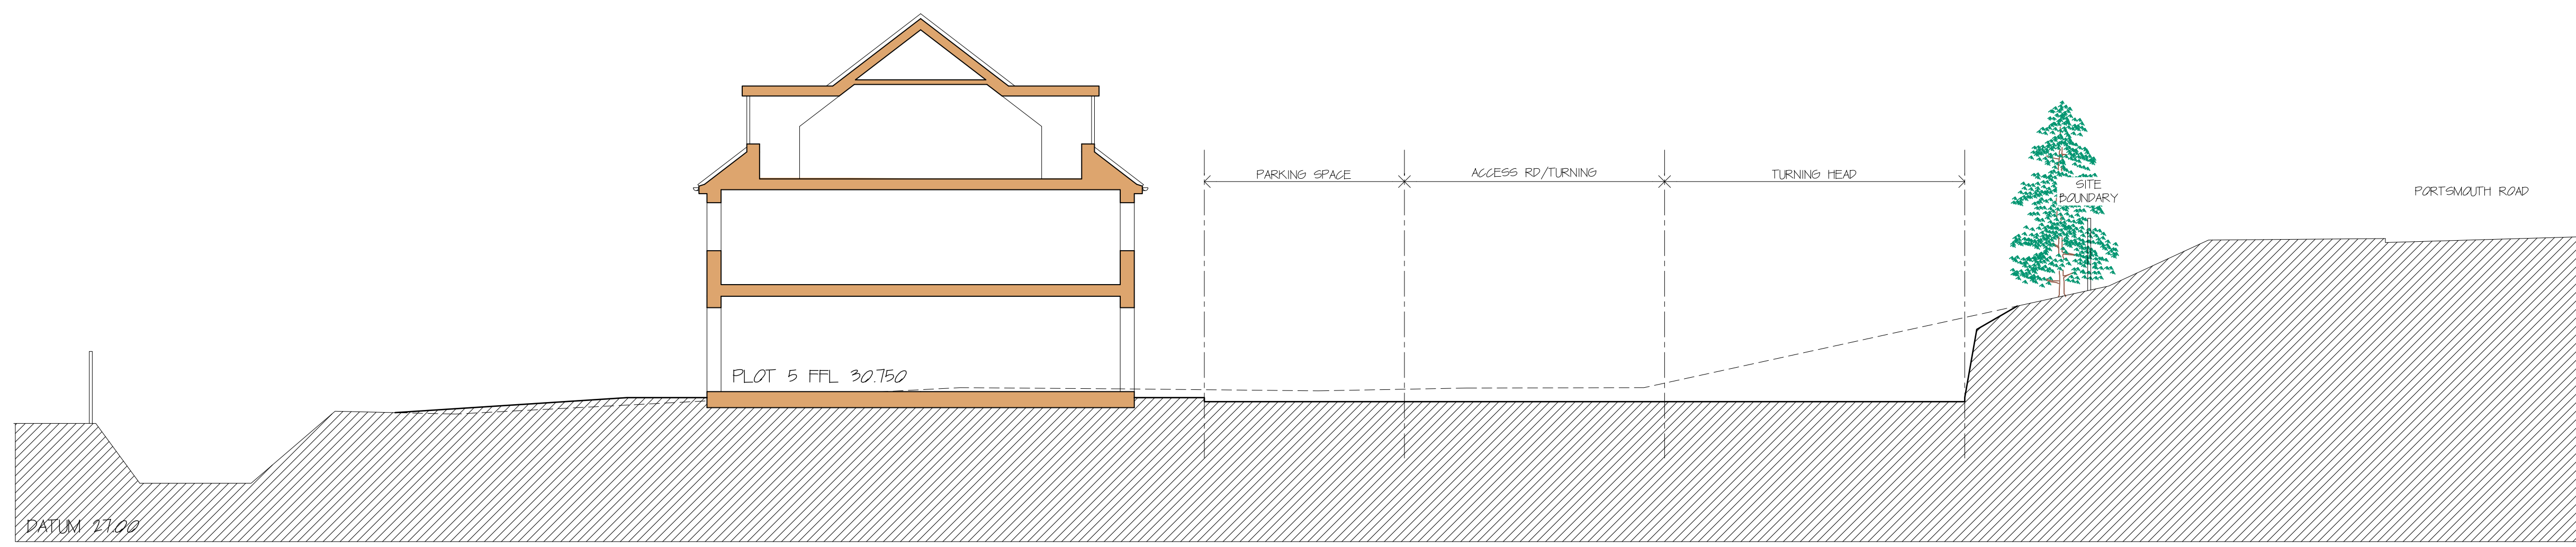

SECTION THROUGH PLOT 5

Rev Date Details Drawn  
Client:



Site Address:  
PARKER COLLINS HOUSE, SEND MARSH ROAD,  
RIPLEY, WOKING, SURREY, GU23 6JA

Description:  
SITE SECTIONS  
SHEET 1

Status:	PLANNING		
Date:	DEC '23	Scale:	1:100@A1
Drawn:	JC	Checked:	TCA
Job Number:	1348	Drawing Number:	04
		Revision:	-



Dorset House,  
297-299 Kingston Road,  
Leatherhead,  
KT22 7PL  
Tel: 01372 466443  
Email: info@tcalimited.com  
www.tcalimited.com

THIS DRAWING IS THE COPYRIGHT OF TAYLOR COX ASSOCIATES AND MUST NOT BE USED IN CONJUNCTION WITH ANY OTHER PROJECT WITHOUT WRITTEN CONSENT