




PRIOR TO THE COMMENCEMENT OF ANY WORKS, THE BUILDER IS TO CHECK AND/OR DETERMINE ALL CONSTRUCTION DETAILS, INCLUDING CHECKING EXISTING SITE LEVELS AND DIMENSIONS. THE DRAWING IS TO BE READ IN CONJUNCTION WITH ALL OTHER PROJECT DRAWINGS, CONSTRUCTION NOTES AND/OR PROJECT SPECIFICATION. ALL DISCREPANCIES SHOULD BE REPORTED IMMEDIATELY.

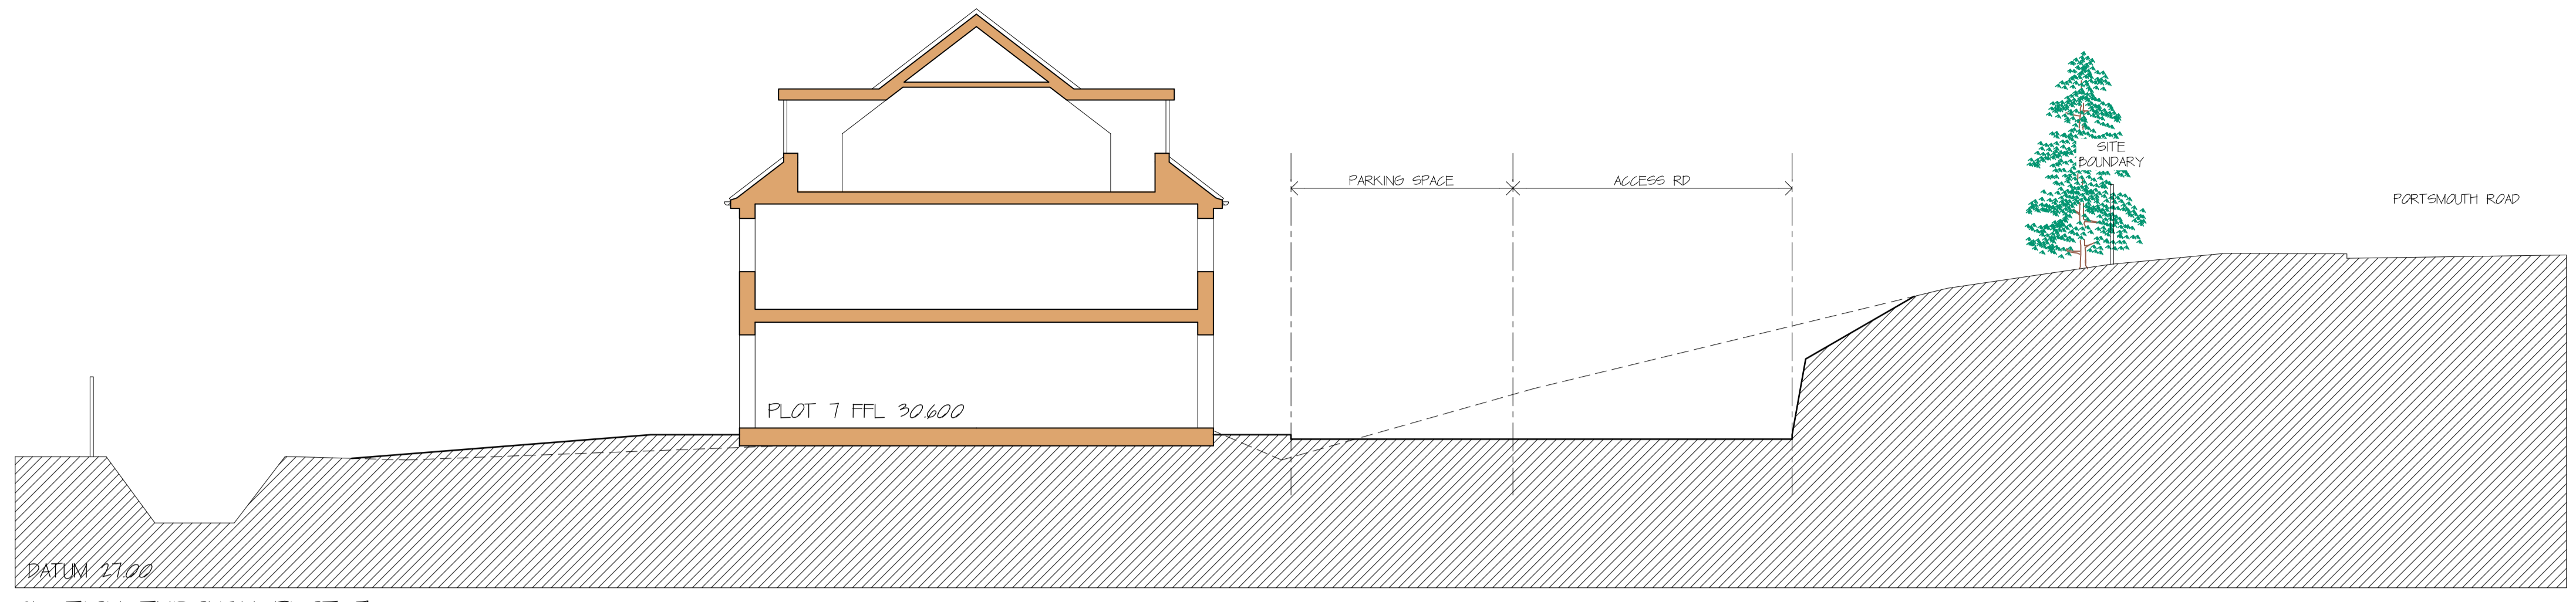

SECTION THROUGH PLOT 7

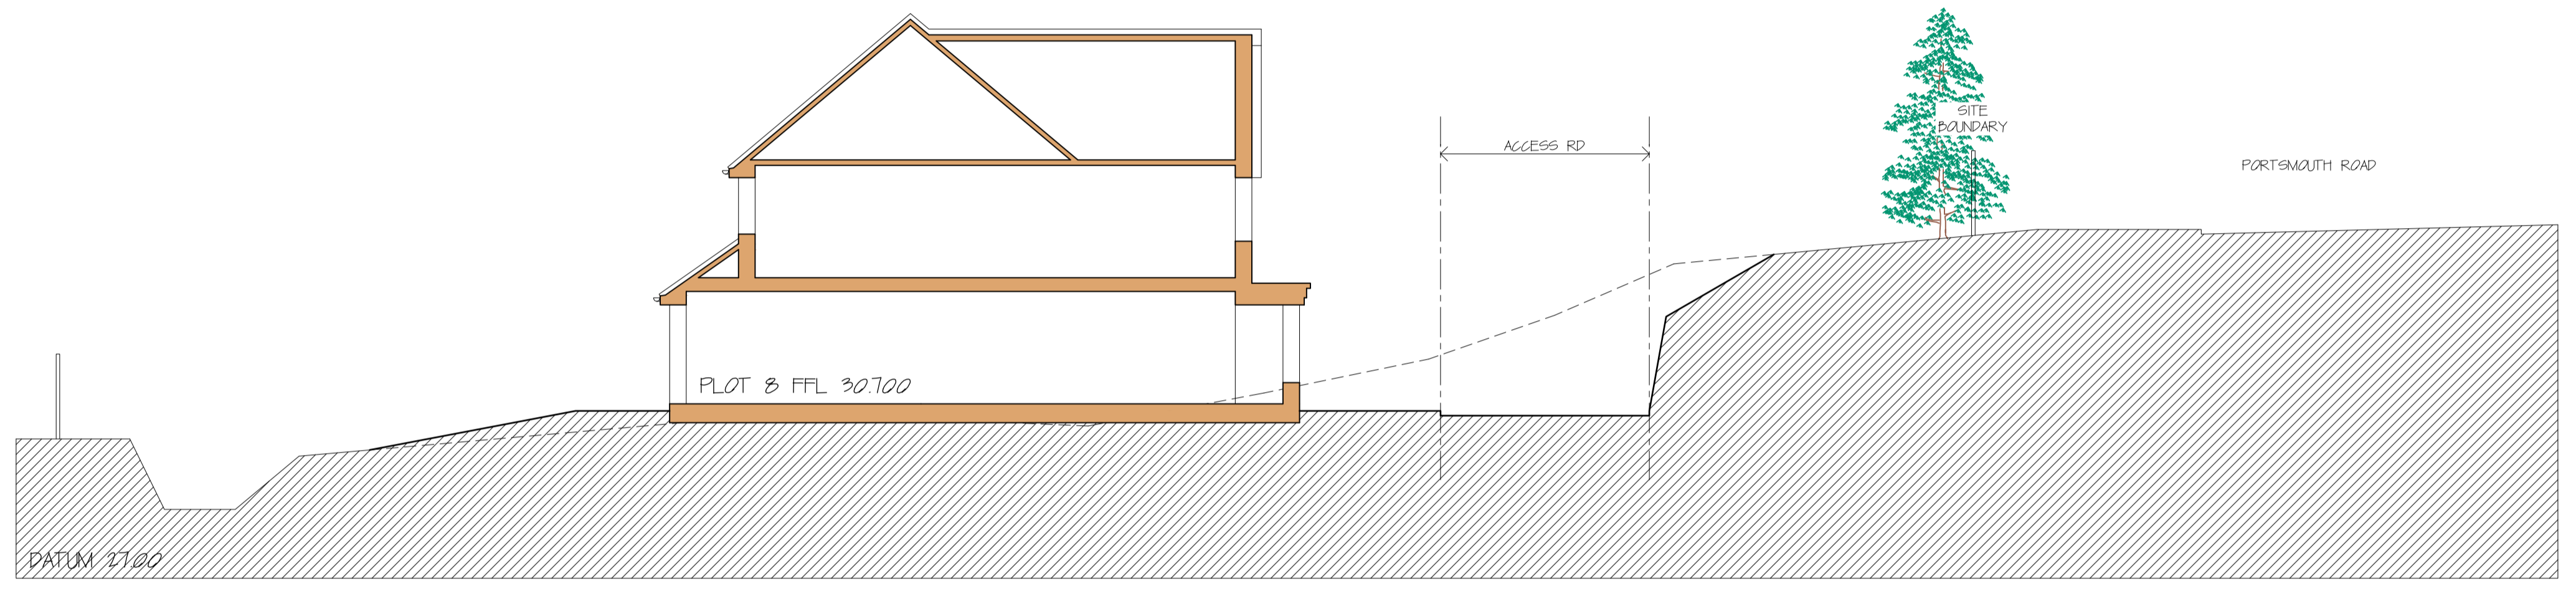

SECTION THROUGH PLOT 8

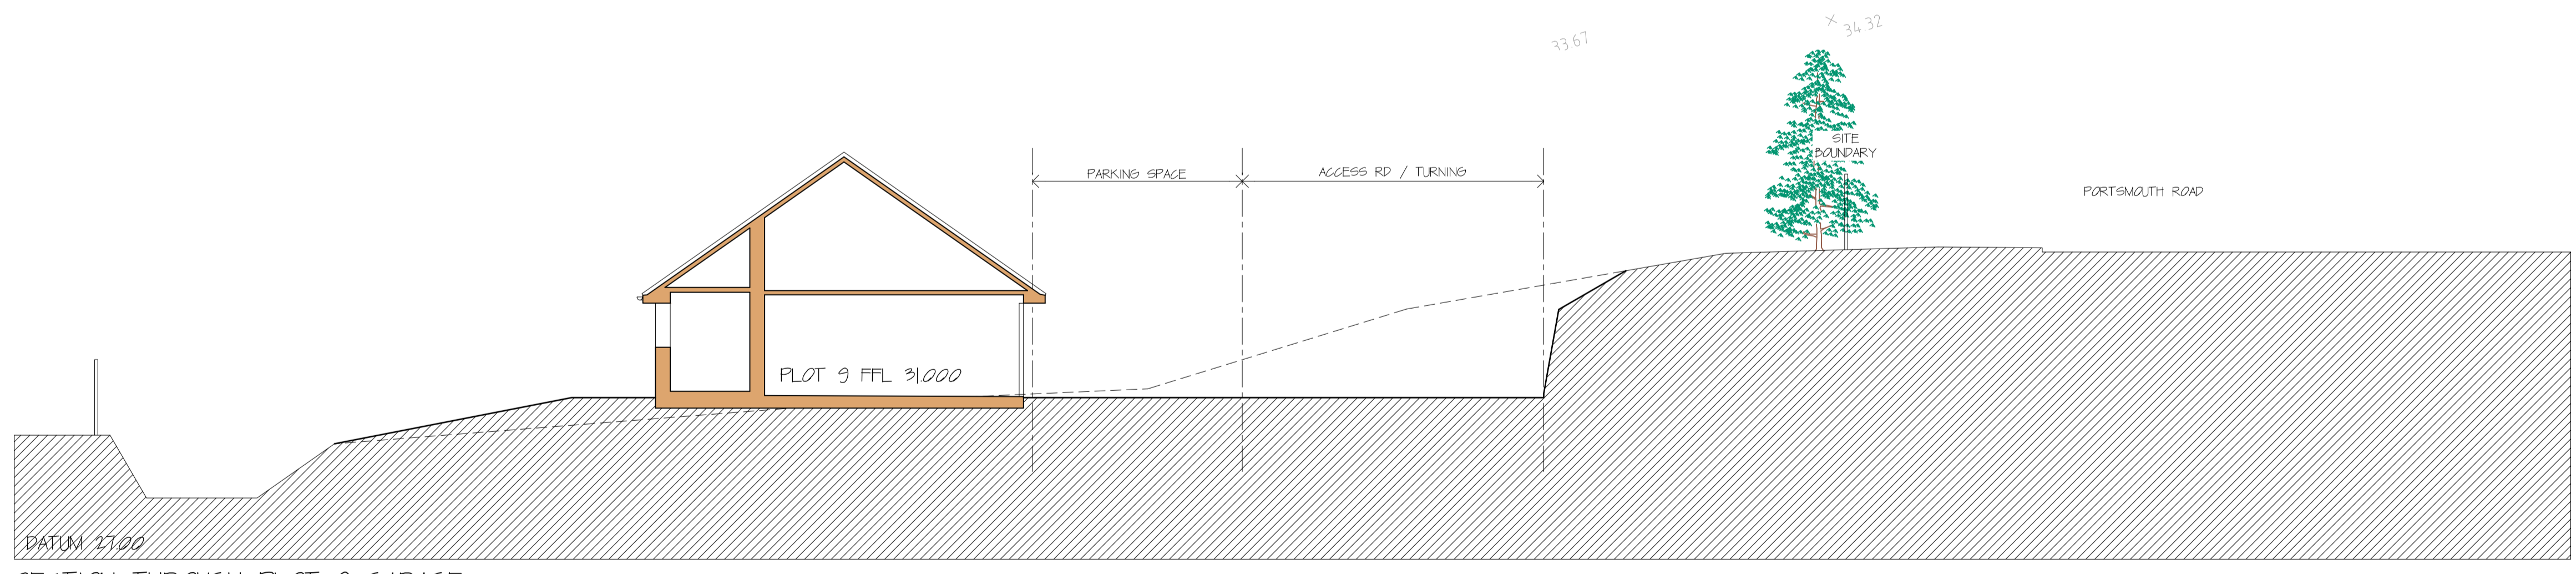

SECTION THROUGH PLOT 9 GARAGE

Rev	Date	Details	Drawn

Client:



**Site Address:**  
PARKER COLLINS HOUSE, SEND MARSH ROAD,  
RIPLEY, WOKING, SURREY, GU23 6JA

**Description:**  
SITE SECTIONS  
SHEET 2

<b>Status:</b>	PLANNING		
<b>Date:</b>	DEC '23	<b>Scale:</b>	1:100@A1
<b>Drawn:</b>	JK	<b>Checked:</b>	TCA
<b>Job Number:</b>	1348	<b>Drawing Number:</b>	05
		<b>Revision:</b>	-



Dorset House,  
297-299 Kingston Road,  
Leatherhead,  
KT22 7PL  
Tel: 01372 466443  
Email: info@tcalimited.com  
www.tcalimited.com

THIS DRAWING IS THE COPYRIGHT OF TAYLOR COX ASSOCIATES AND MUST NOT BE USED IN CONJUNCTION WITH ANY OTHER PROJECT WITHOUT WRITTEN CONSENT