


SECTION A-A

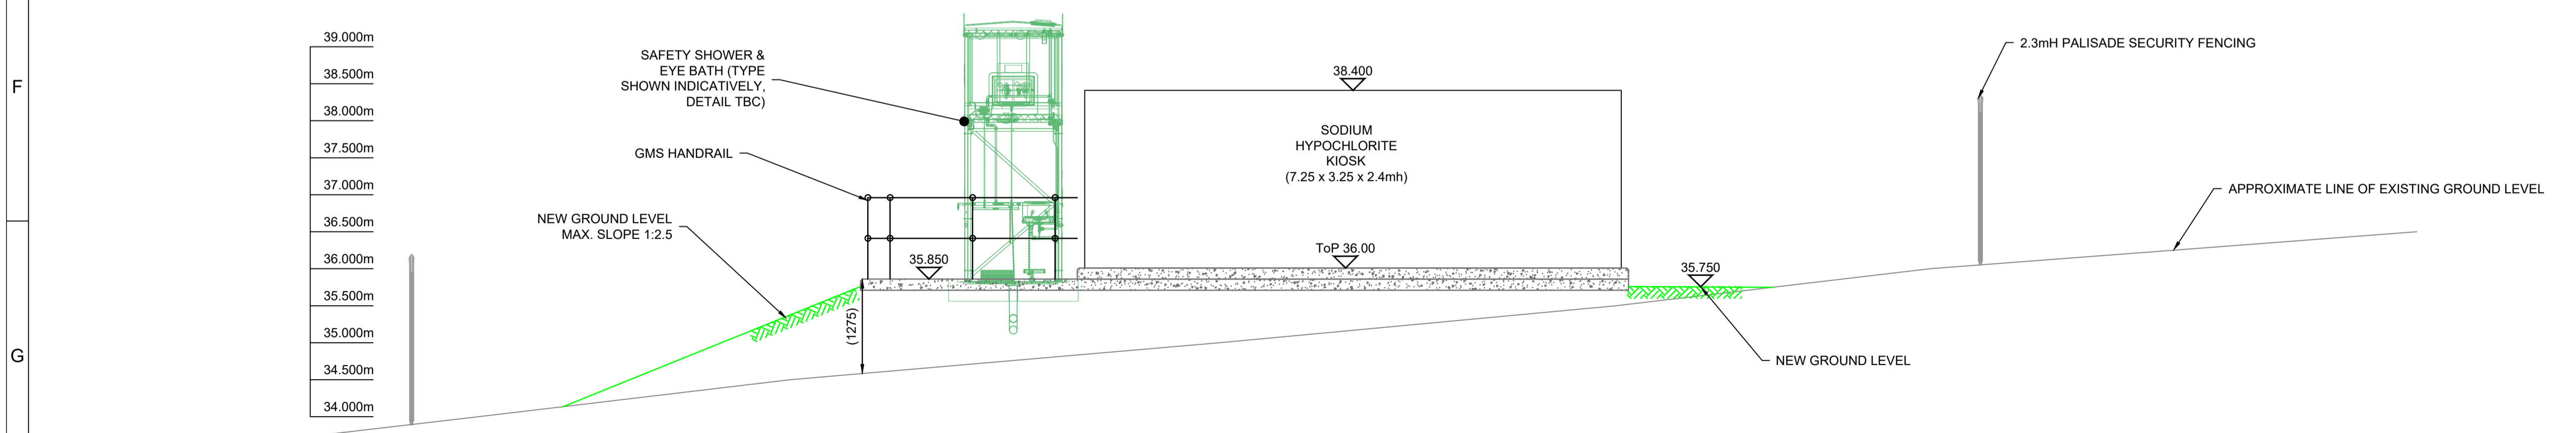


SECTION B-B

- NOTES:
1. ALL DIMENSIONS IN MILLIMETRES UNLESS OTHERWISE NOTED.
 2. ALL LEVELS ARE IN METRES AOD (NEWLYN).
 3. THE LOCATION OF ALL EXISTING ASSETS AND SERVICES TO BE CONFIRMED ON SITE. THE LOCATION OF DETAILS AND SERVICES CAN BE FOUND ON 0421-NOD-14265, ALL SHOULD BE VERIFIED ON SITE PRIOR TO CONSTRUCTION.
 4. FOR DETAILS & INSTALLATION OF KIOSKS, REFER TO MANUFACTURERS' DRAWINGS.
 5. ALL WORKS TO BE CARRIED OUT IN ACCORDANCE WITH SEW GENIUS SPECIFICATION (REV.2 EDITION 2 2016). ALL EXTERNAL PROTECTION FOR BURIED BOLTED JOINTS AND FITTINGS SHALL BE OF METHOD P1.
 6. ALL MEASUREMENTS TO BE CONFIRMED ON SITE PRIOR TO ORDERING AND CONSTRUCTION.

REFERENCE DRAWINGS:

10-1221-E1702A-DRG-3004 PLAN
 0421-NOD-14265 TOPOGRAPHICAL SURVEY SHOWING UTILITIES - SEE NOTE 3

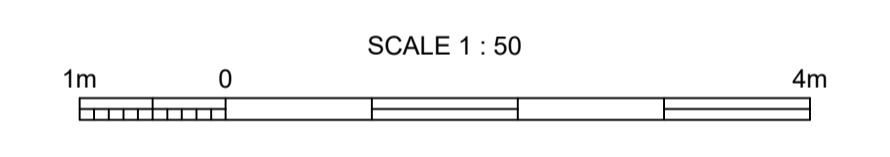

REV	DESCRIPTION	ORIG	DRN	CHKD	APPD	DATE
01	FOR CONSTRUCTION REVIEW	JW	WDL	JW	JW	11/01/2022
0A	FOR INFORMATION	JW	WDL	JW	JW	04/01/2022

DO NOT SCALE FROM THIS DRAWING - IF IN DOUBT ASK

THIRD ANGLE PROJECTION DIMENSIONS ARE IN mm UNLESS STATED OTHERWISE

THIS DRAWING AND THE INFORMATION CONTAINED HEREIN IS THE PROPERTY OF ENISCA BROWNE AND IS NOT TO BE COPIED OR PUBLISHED WITHOUT WRITTEN CONSENT BY ENISCA BROWNE

CLIENT



A: Rocfort Road, Snodland, Kent, ME6 5AH

A: Derryoran Ind. Est., Sandholes Road, Cookstown, Co. Tyrone, BT80 9LU

SITE NAME: HALLING GREENSAND WTW

PROJECT: HALLING UV & SODIUM HYPOCHLORITE DOSING

DRAWING TITLE: NEW UV & SODIUM HYPOCHLORITE KIOSKS CIVIL WORKS SECTIONS A-A & B-B

EB PROJECT NO. E1702A CLIENT PROJECT NO. 10-1221

DRAWN BY WDL CHECKED BY JW APPROVED BY JW DATE 04/01/2022

SCALE @ A1 1:50 DRAWING NO. 10-1221-E1702A-DRG-3005 REVISION 01