
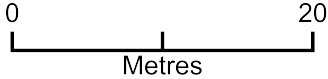


# Block Plan - OX29 7SB

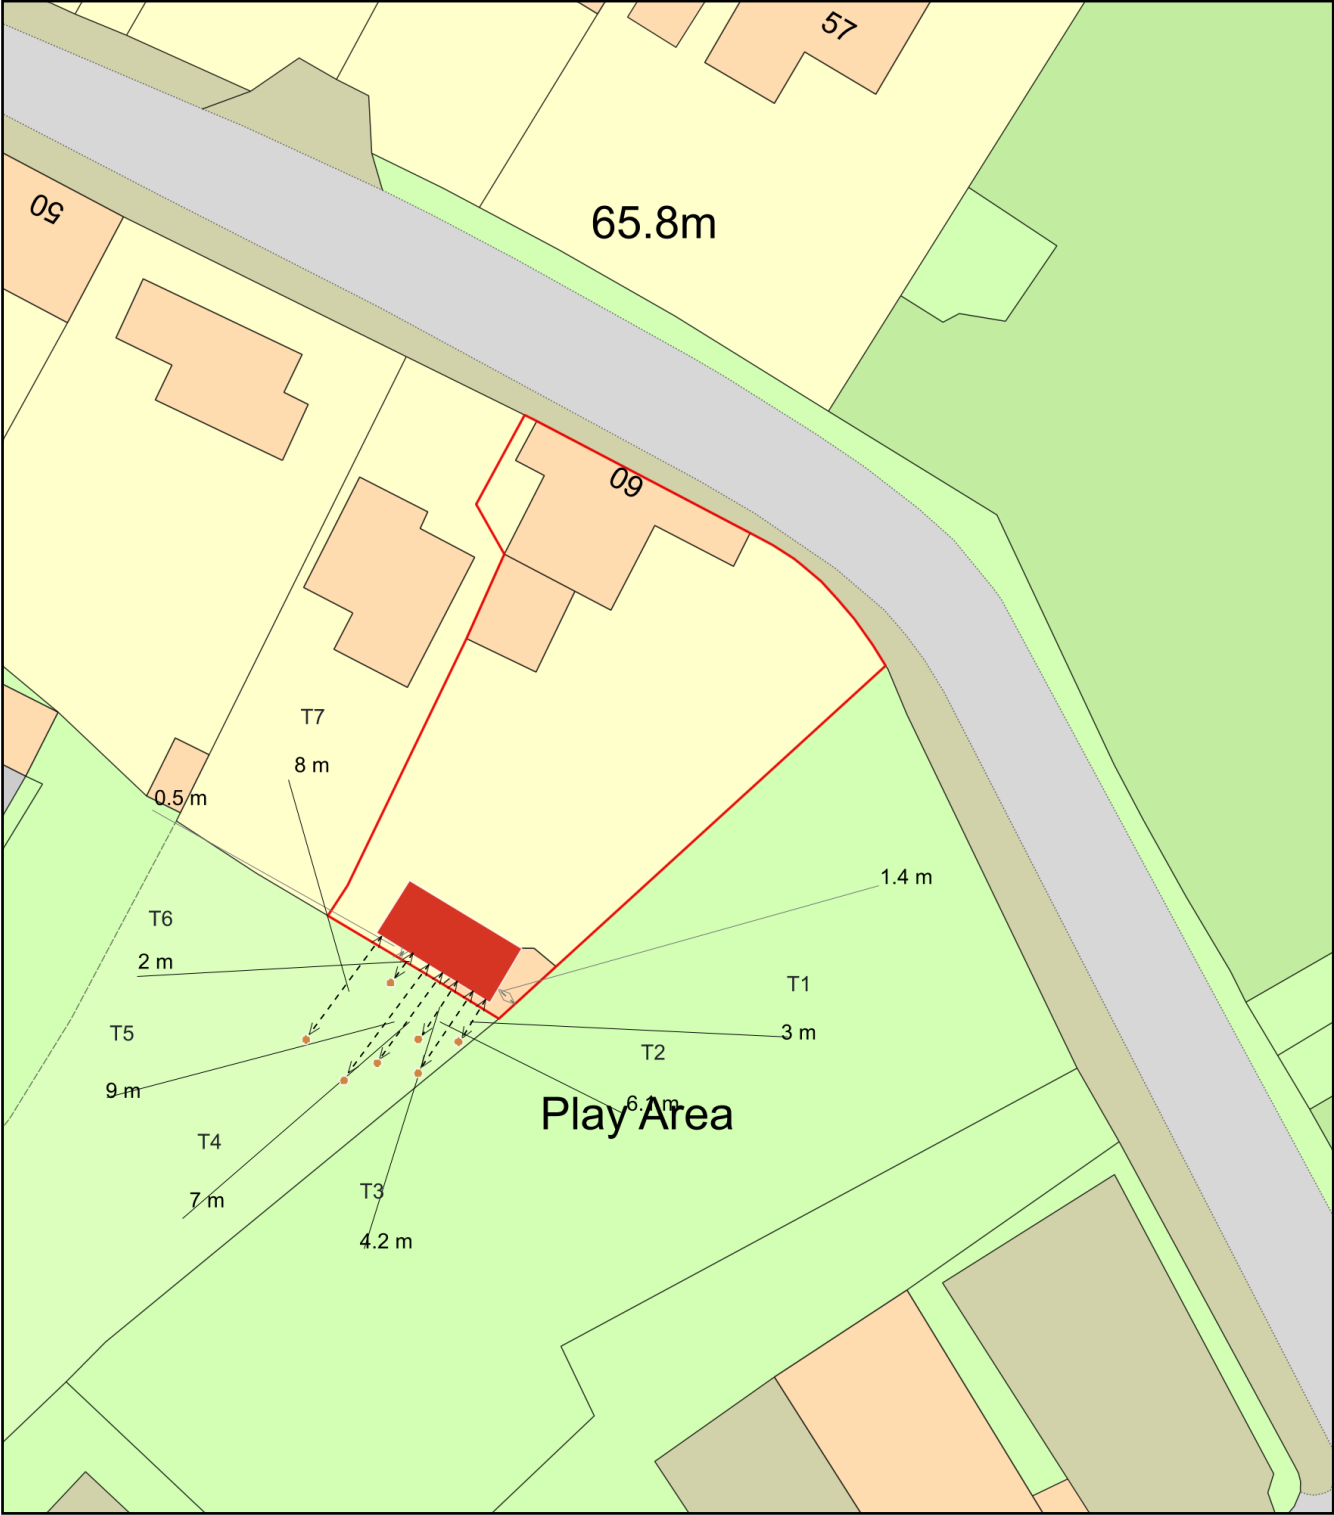

Plan Produced for: Mark Wallbutton

Date Produced: 04 Jan 2024

Plan Reference Number: TQRQM23352150228868

Scale: 1:500 @ A4