
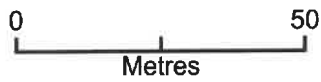


# Location Plan - OX29 7SB

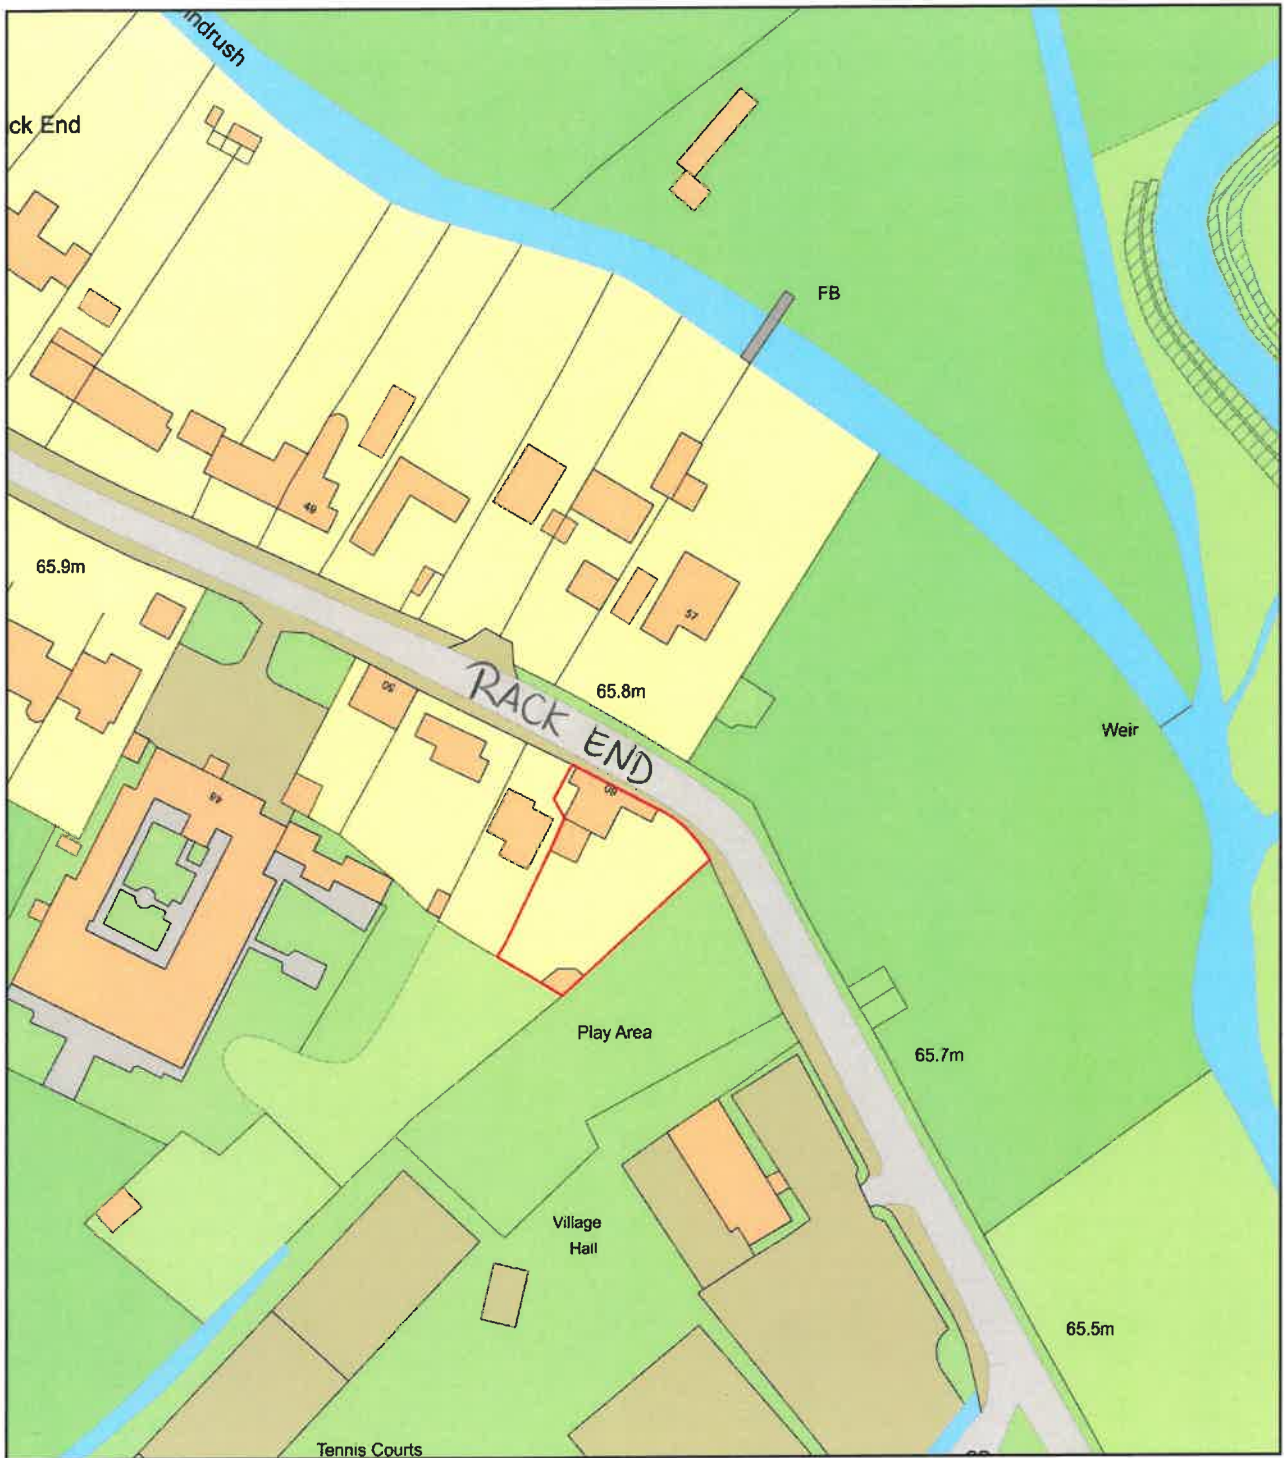

Plan Produced for: Mark Wallbutton  
Date Produced: 24 Jan 2024  
Plan Reference Number: TQRQM23352150121863  
Scale: 1:1250 @ A4