




FRONT ELEVATION

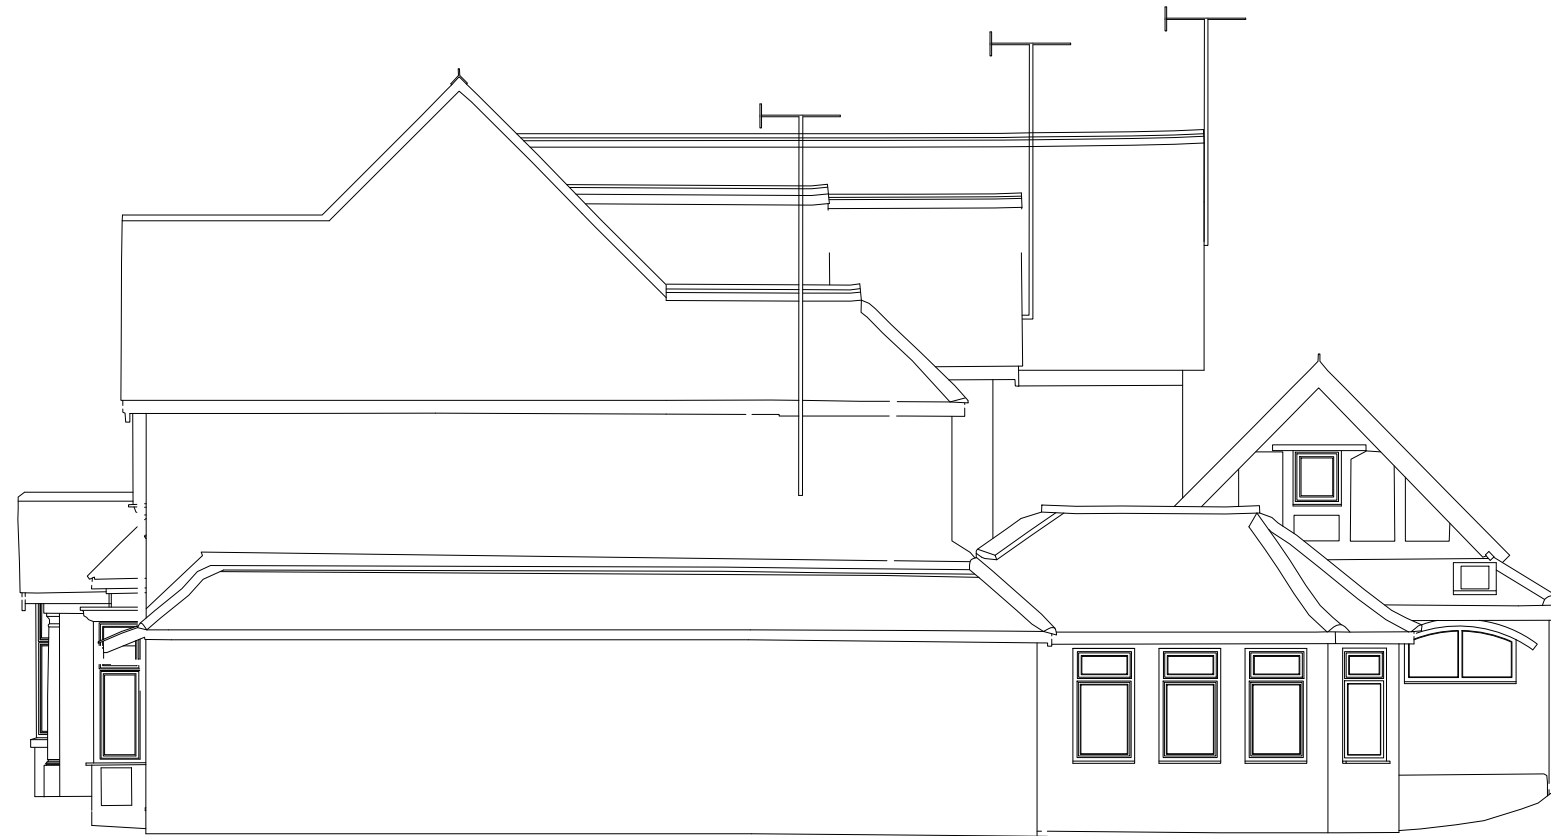

SIDE ELEVATION (NORTH)