

Proposed Garage | 'Fieldfare' | Church Lane | South Elkington | Louth | LN11 0SA

Proposed Floor and Elevation Plan Drawing

Exclusion: Ryland Design Are
NOT Principal Designer
Unless Appointed Otherwise




This Drawing is the property of Ryland Design. Copyright is reserved by Ryland Design. It is not to be reproduced, stored, or disclosed to any unauthorized person either wholly or in part without the written consent of Ryland Design.

Notes


- All dimensions to be verified on site prior to any fabrication or site works being commenced.
- Any discrepancies to be reported to Ryland Design before any work is put in hand.
- Do not scale from this Drawing, use figured dimensions only. Contractors are responsible for taking and checking all site dimensions.
- All dimensions are in millimeters unless stated otherwise.
- This Drawing is to be read in conjunction with relevant Consultant and Specialist Drawings.
- This Drawing is to be read in conjunction with Drawing Nos.




Proposed South Western Elevation
(Scale 1:50 @ A1)

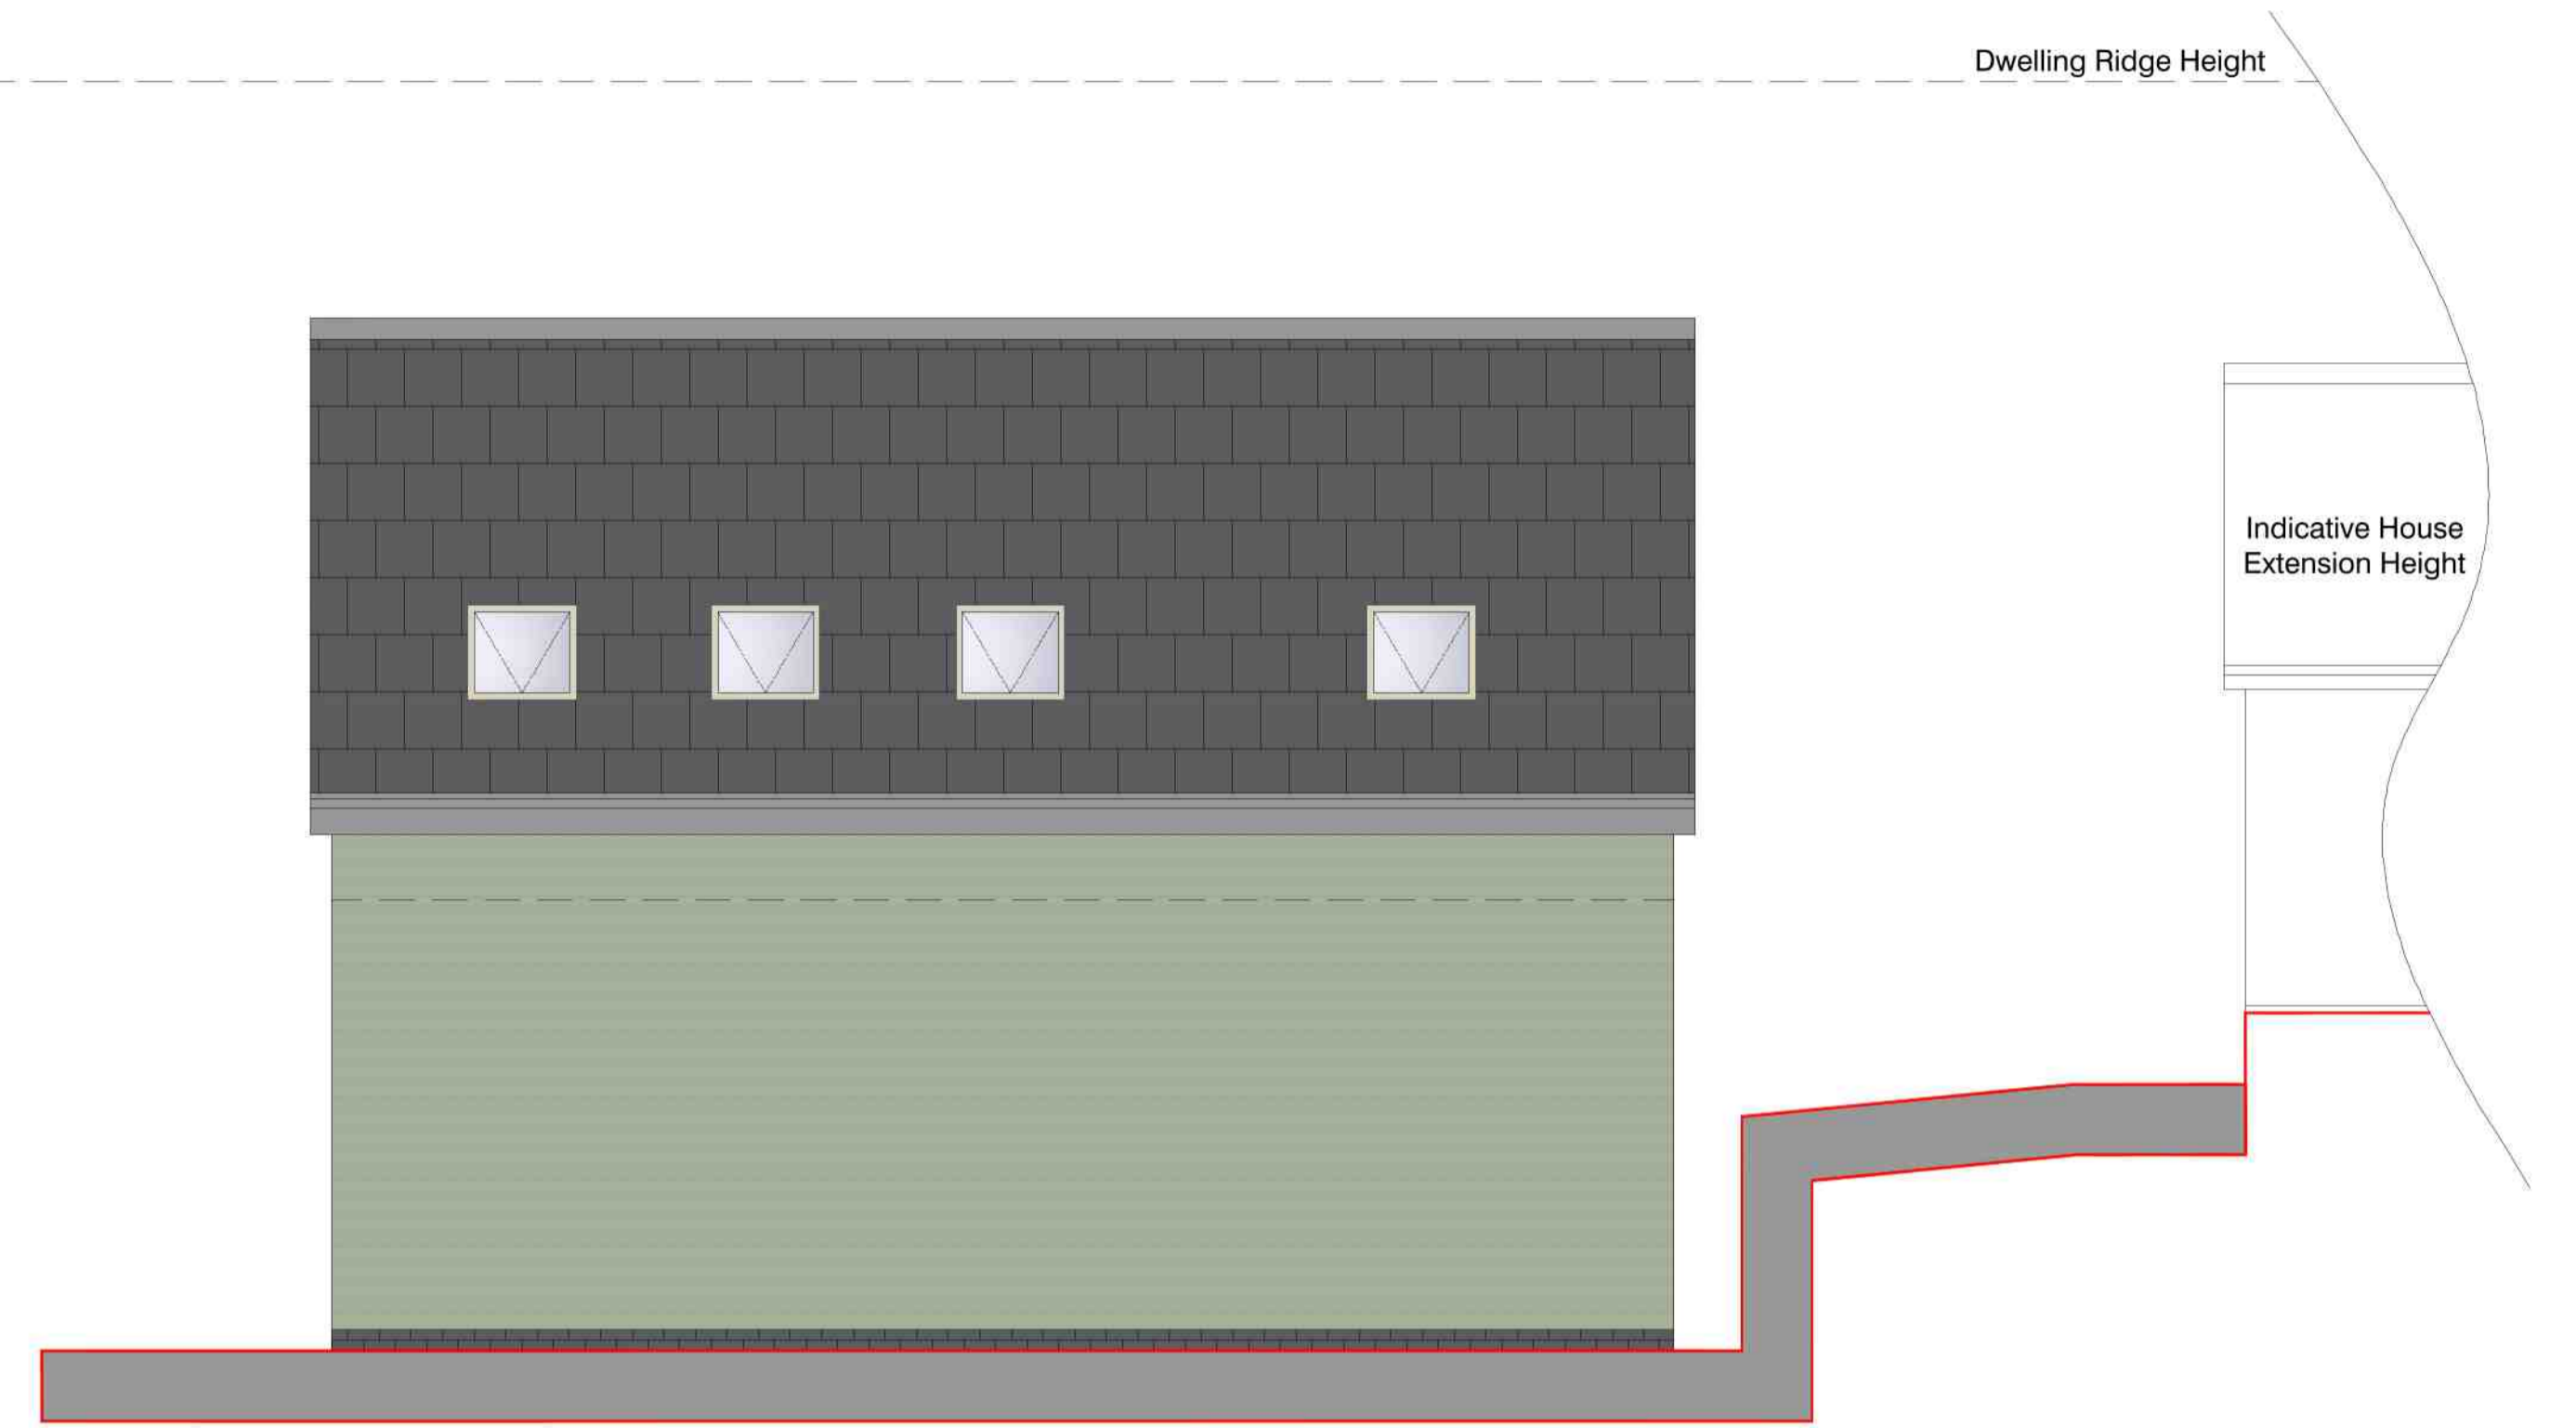


Proposed North Eastern Elevation
(Scale 1:50 @ A1)

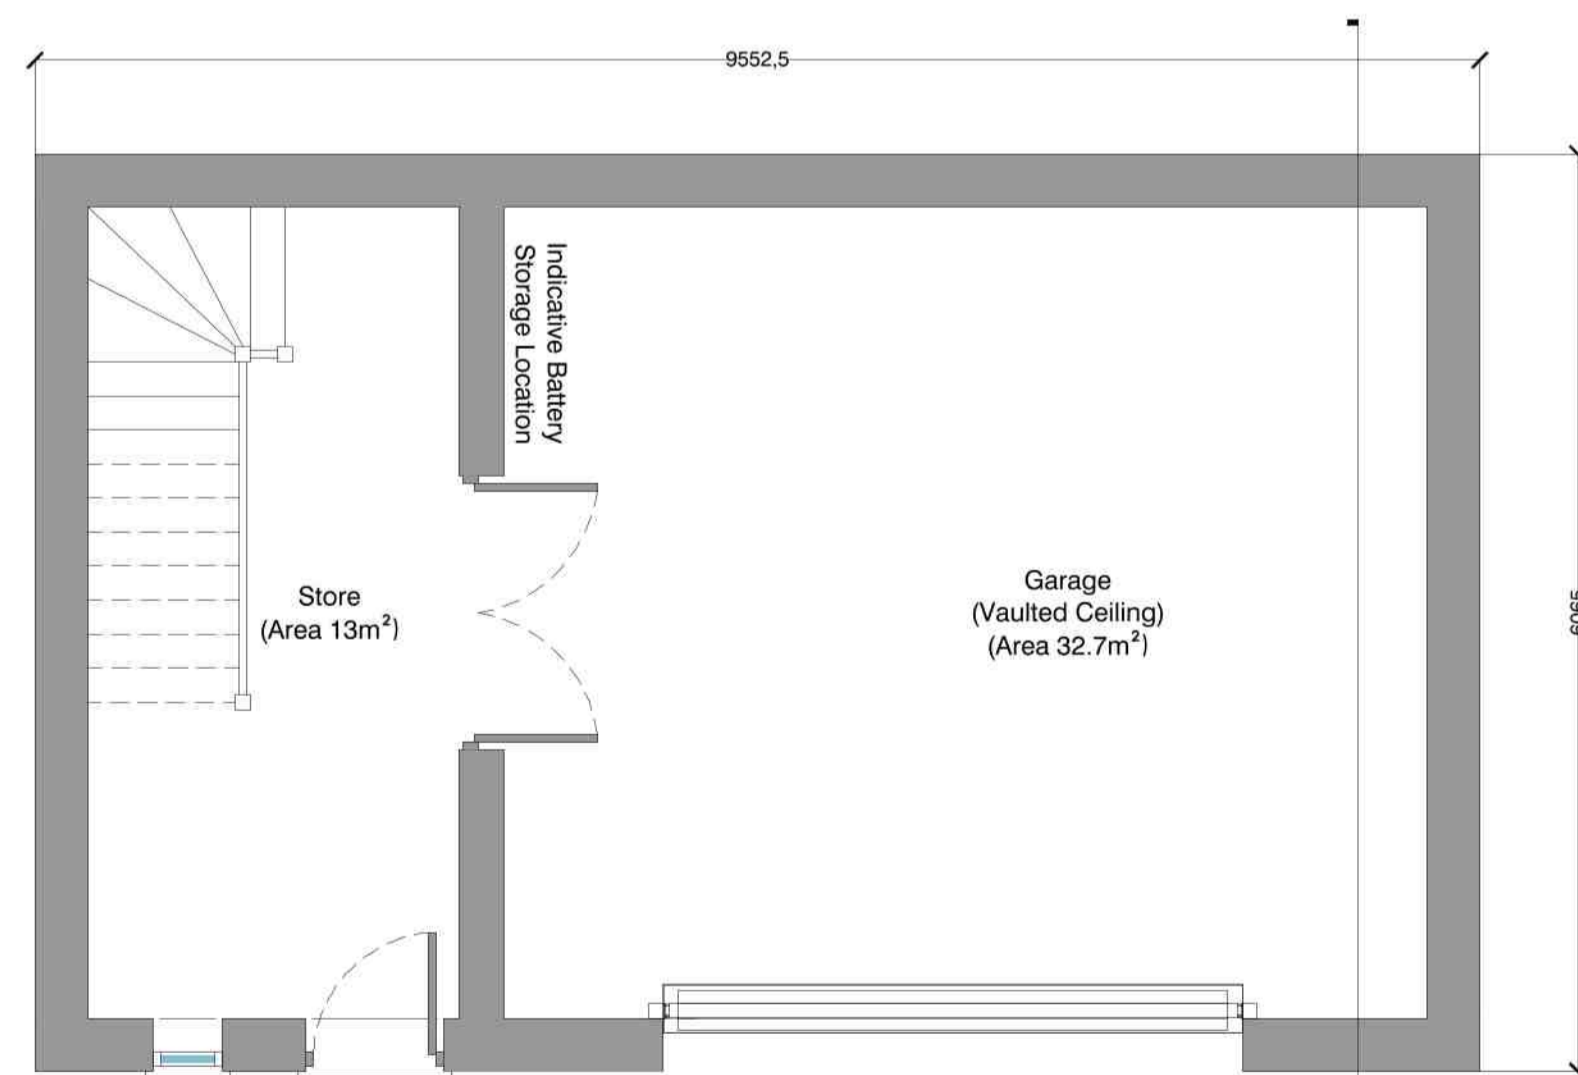

Proposed Ground Floor
(Scale 1:50 @ A1)

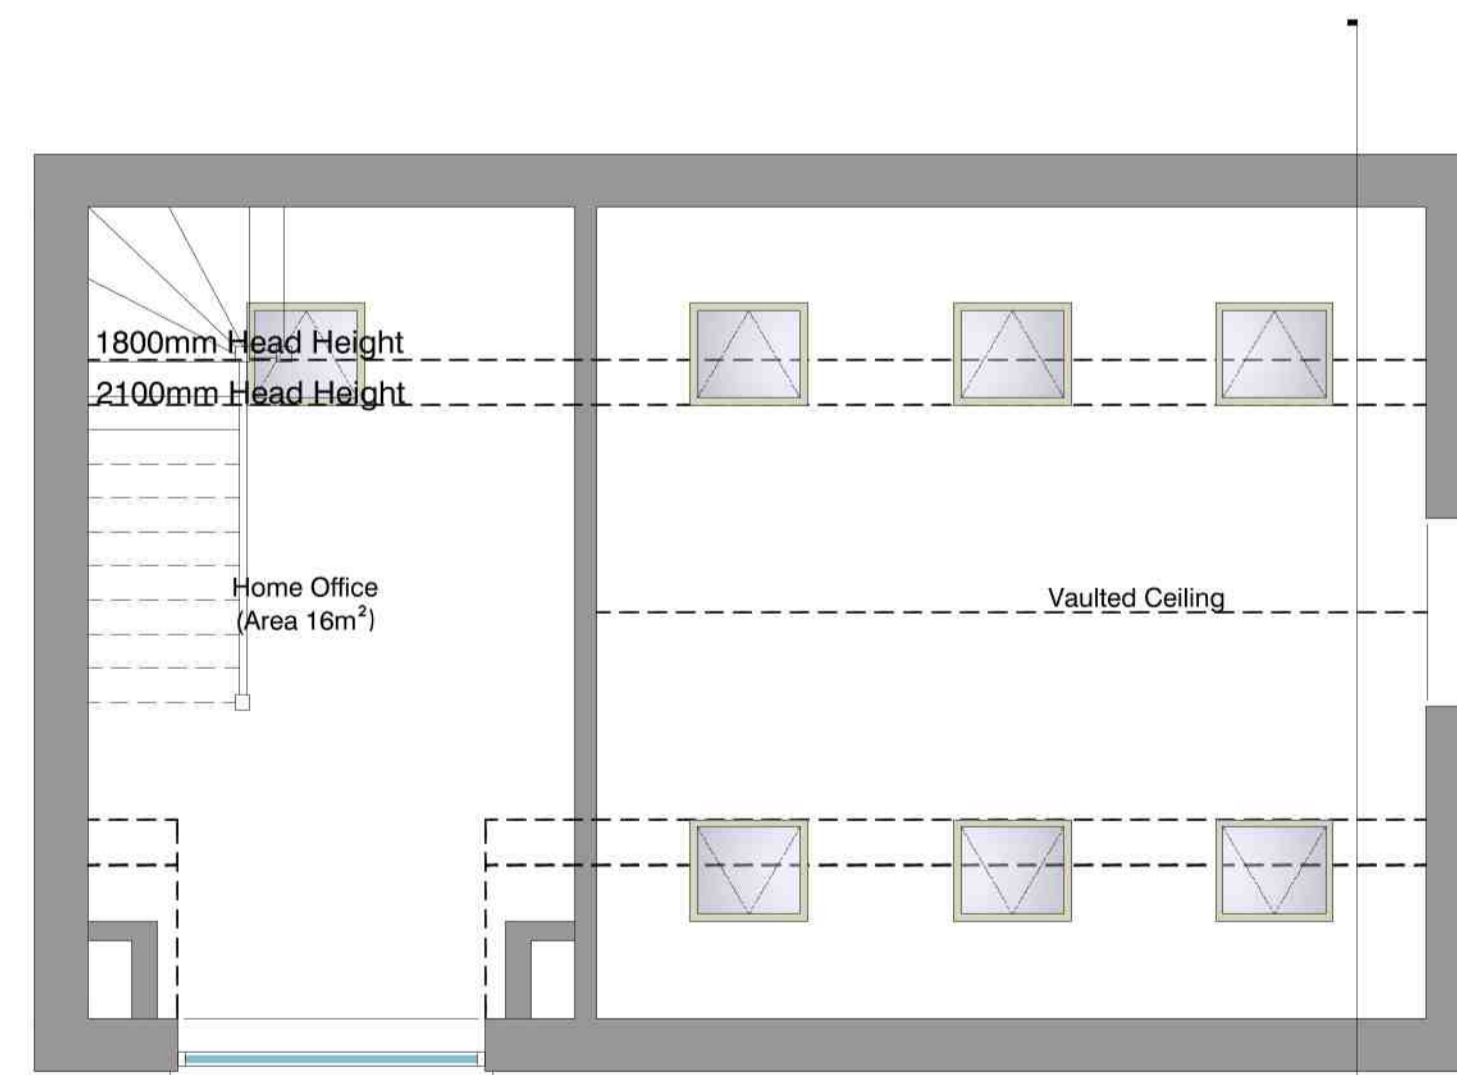

Proposed First Floor
(Scale 1:50 @ A1)

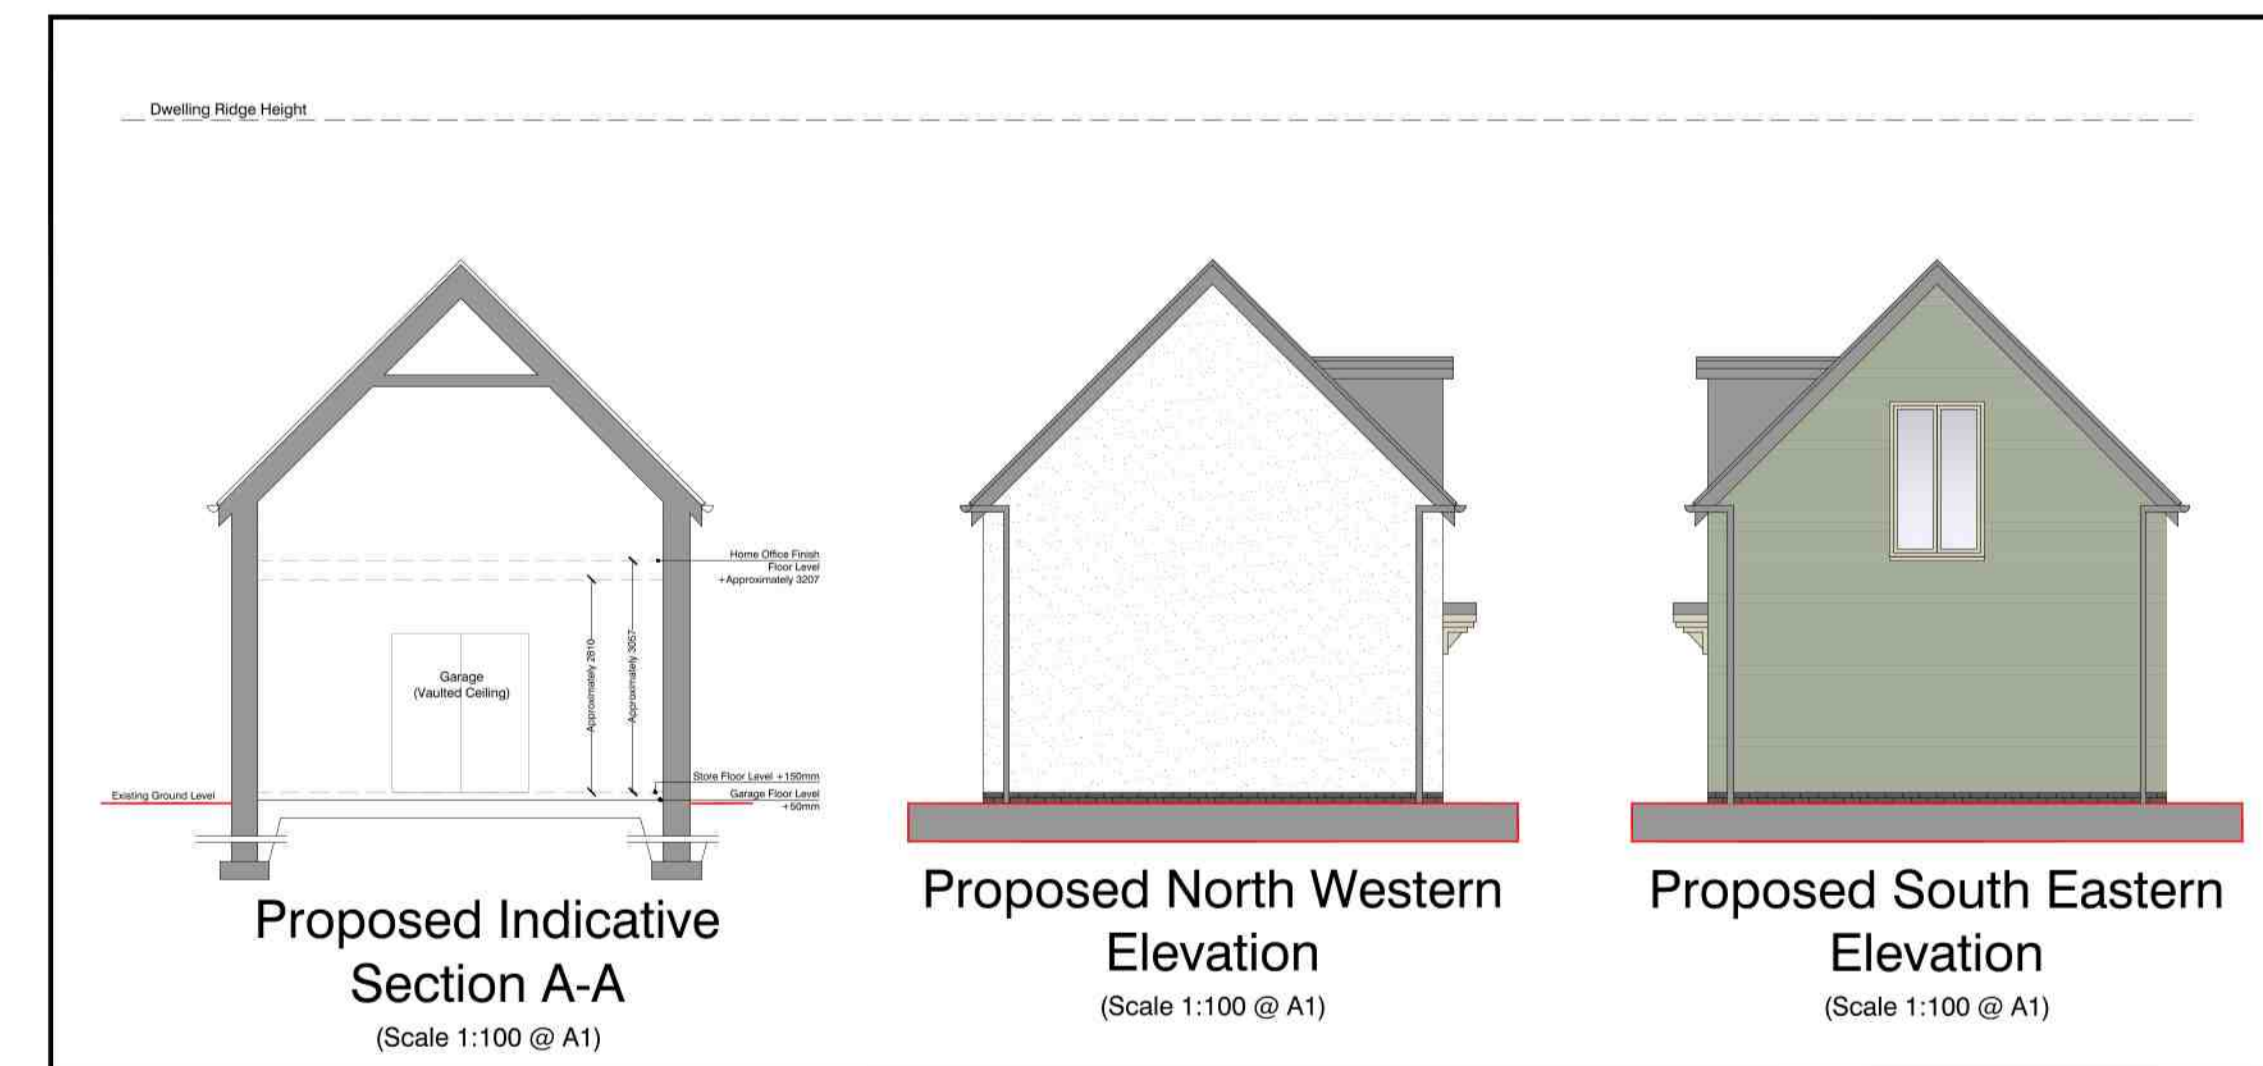

Proposed Indicative Section A-A
(Scale 1:100 @ A1)

Proposed North Western Elevation
(Scale 1:100 @ A1)

Proposed South Eastern Elevation
(Scale 1:100 @ A1)

| Revision | Date | Amendment |
|----------|------------|-------------------|
| F | 23.01.24 | Planning Drawings |
| E | 18.01.24 | Planning Drawings |
| D | 12.01.24 | Client Amendments |
| C | 27.09.2023 | Client Amendments |
| B | 10.07.2023 | Client Amendments |
| A | 13.06.2023 | Drawing Updated |

Ryland Design
architecture

Scale | 1:50 @ A1

D.B | B.A

C.B | A.R.A

Ryland Design Services Ltd
CHARTERED PRACTICE

Title | Proposed Floor and Elevation Plan Drawing

Date | June 2023

Client | Mr & Mrs McAleese

Project | Proposed Garage, 'Fieldfare', Church Lane, South Elkington, Louth, LN11 0SA

Drawing Number | RDS 11760 / 04 (F)

Tel | 01673 860100 Tel | 01522 899 296 Tel | 01472 730 987 Tel | 01507 389 057
Web | www.rylanddesign.co.uk E-mail | studio@rylanddesign.co.uk
Find Us On | Facebook | Twitter | Instagram | LinkedIn
Located | 'Hamilton Place', 20 King Street, Market Rasen, Lincolnshire, LN8 3BB.
Pavilion Way, New Waltham, Grimsby, DN36 4WT.