

JUBILEE ALLOTMENT
BLOCK PLAN
1:200 SCALE



↑
ALLOTMENTS

EXISTING CAR PARKING
FOR 11 VEHICLES

EXISTING CAR
PARKING FOR 6
VEHICLES

HARD STANDING AREA

BOUNDARY

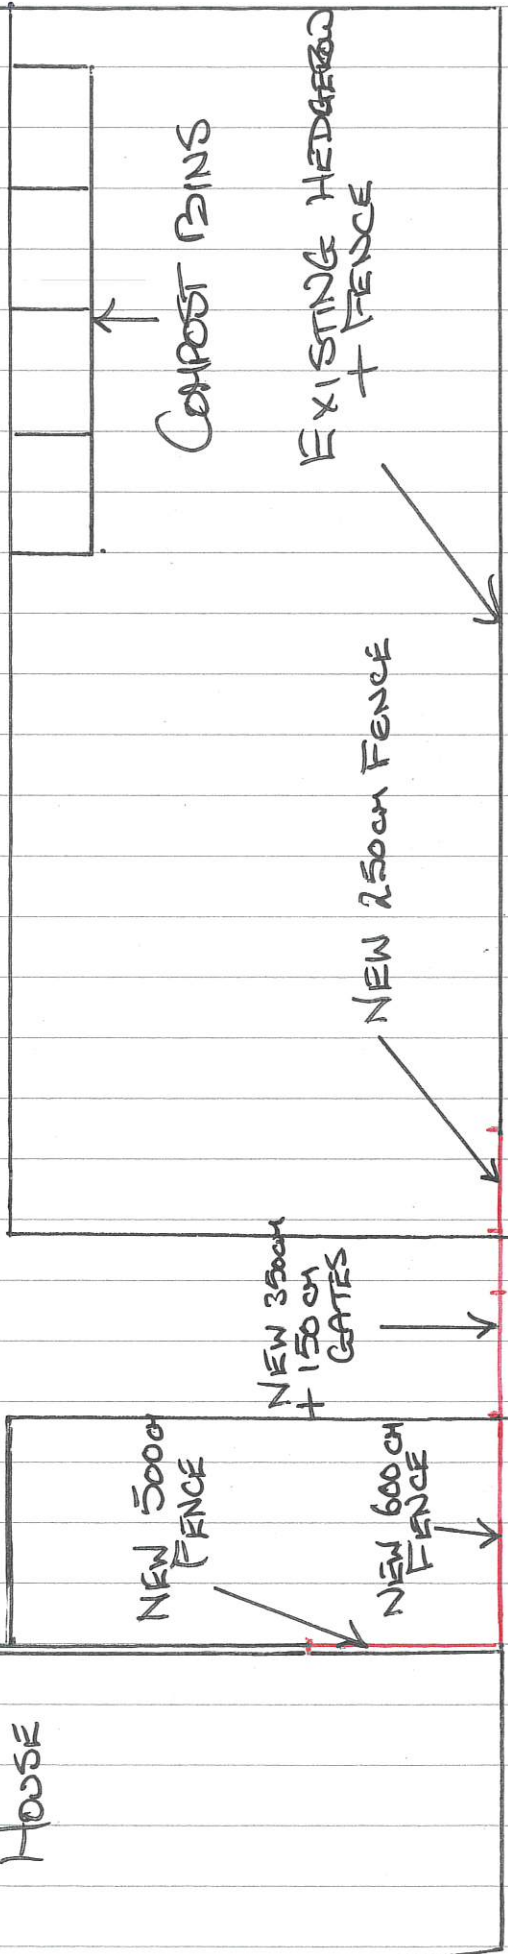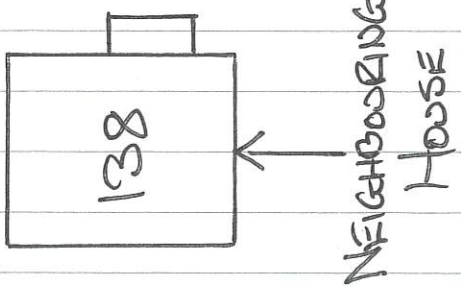

COMPOST BINS

EXISTING HEDGEROW
+ FENCE

NEW 250cm FENCE

NEW 350cm
+ 150cm
GATES

NEW 500cm
FENCE

NEW 600cm
FENCE

CHURCH ROAD