


Drawing Status
PL - Planning Issue - Information shown is indicative and for informative purposes only - The purpose of this drawing is solely for a Planning Application.

Notes
N 1:150
0 1 2 3
m

Revision

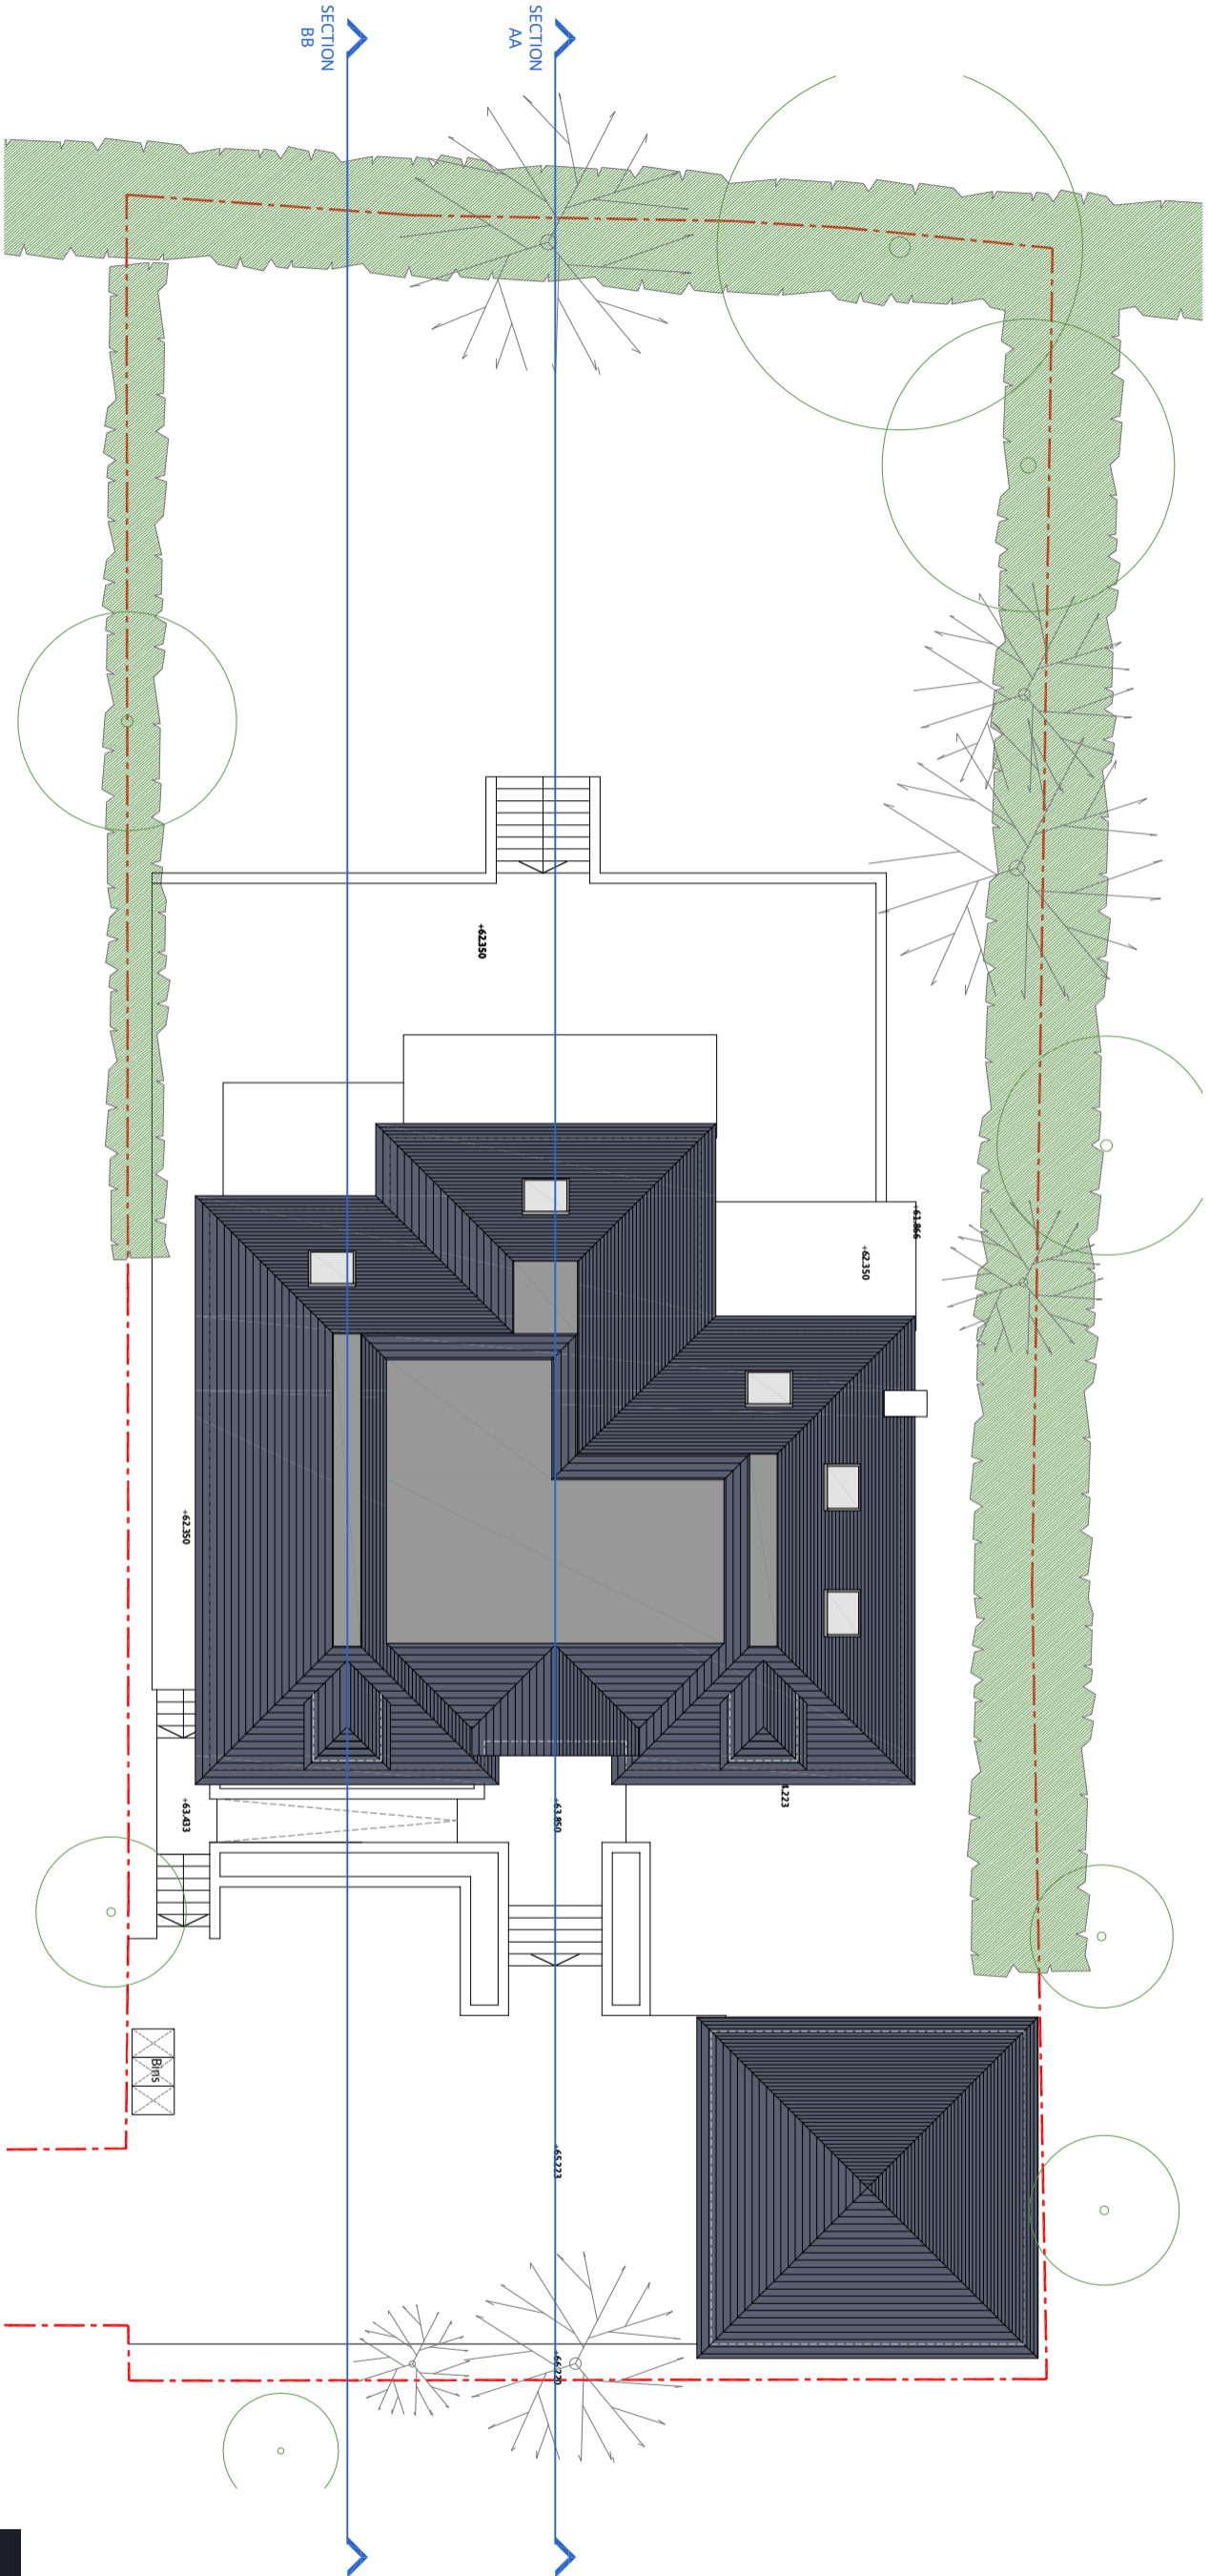

CHURCH & GREEN
Planning and Design Consultants
t: 01376 801650 : studio@churchandgreen.co.uk

Client
Church & Green

Project
Plot 3 - Old Chorleywood Road

Drawing Title
Planning Application

Proposed Site Layout Plan - Roof

Scale
1:150 @ A3

Date
December 2023

Drawing No
AZ/OCR/PL/003

Revision
PL

Status
PL