


Drawing Status
PL - Planning Issue - Information shown is indicative and for informative purposes only. The purpose of this drawing is solely for a Planning Application.

Notes
N 1:150 0 1 2 3 M

Revision

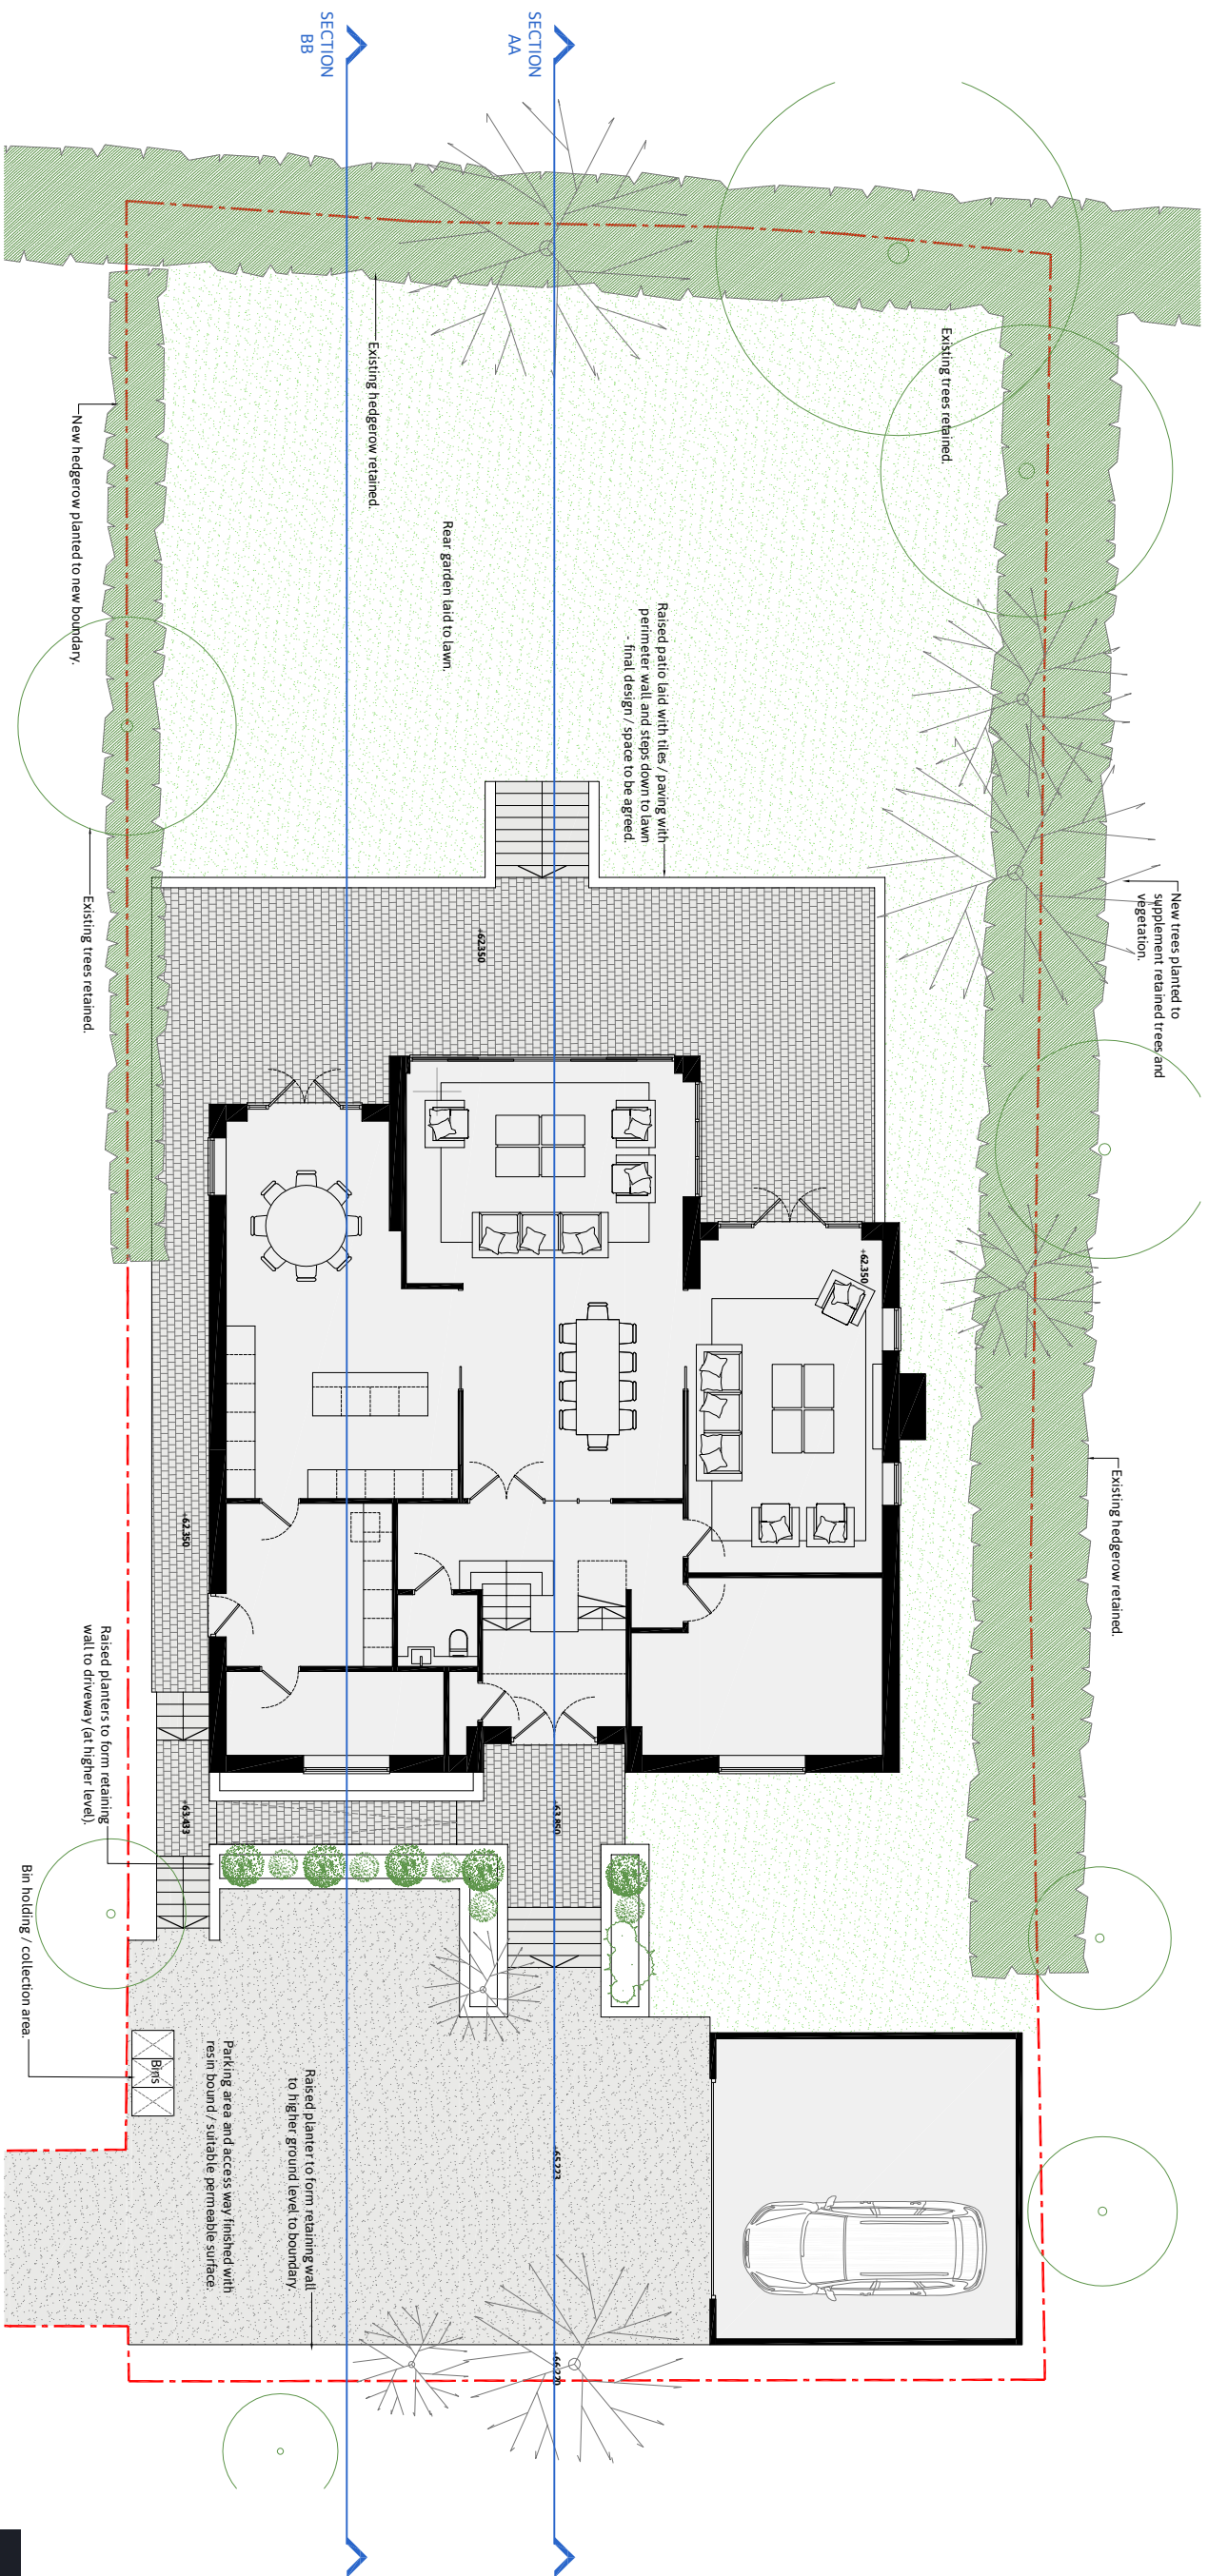

Client
Church & Green

Project
Plot 3 - Old Chorleywood Road

Drawing Title
Planning Application

Proposed Site Layout Plan - Ground Floor

Scale
1:150 @ A3

Date
December 2023

Drawing No
AZ/OCR/PL/002

Revision
PL