







Disclaimer:
 Do not scale from this drawing
 All contractors must visit the site and be responsible for taking and checking dimensions.
 All construction information should be taken from figured dimensions only.
 Any discrepancies between drawings, specifications and site conditions must be brought to the attention of the supervising officer.

This drawing is for planning purposes only. It is not intended to be used for construction purposes. Whilst all reasonable efforts are used to ensure drawings are accurate, Astle Planning and Design Ltd accept no responsibility or liability for any reliance placed on, or use made of, this plan by anyone for purposes other than those stated above.

Boundary Treatment Key

-  0.9m High Post & Rail Fence
-  1.8m High Close Boarded Fence with Gates as required
-  1.8m High Feature Fencing
-  0.45m High Knee Rail Fence

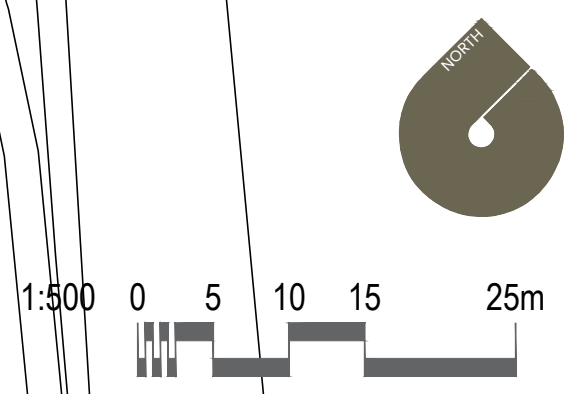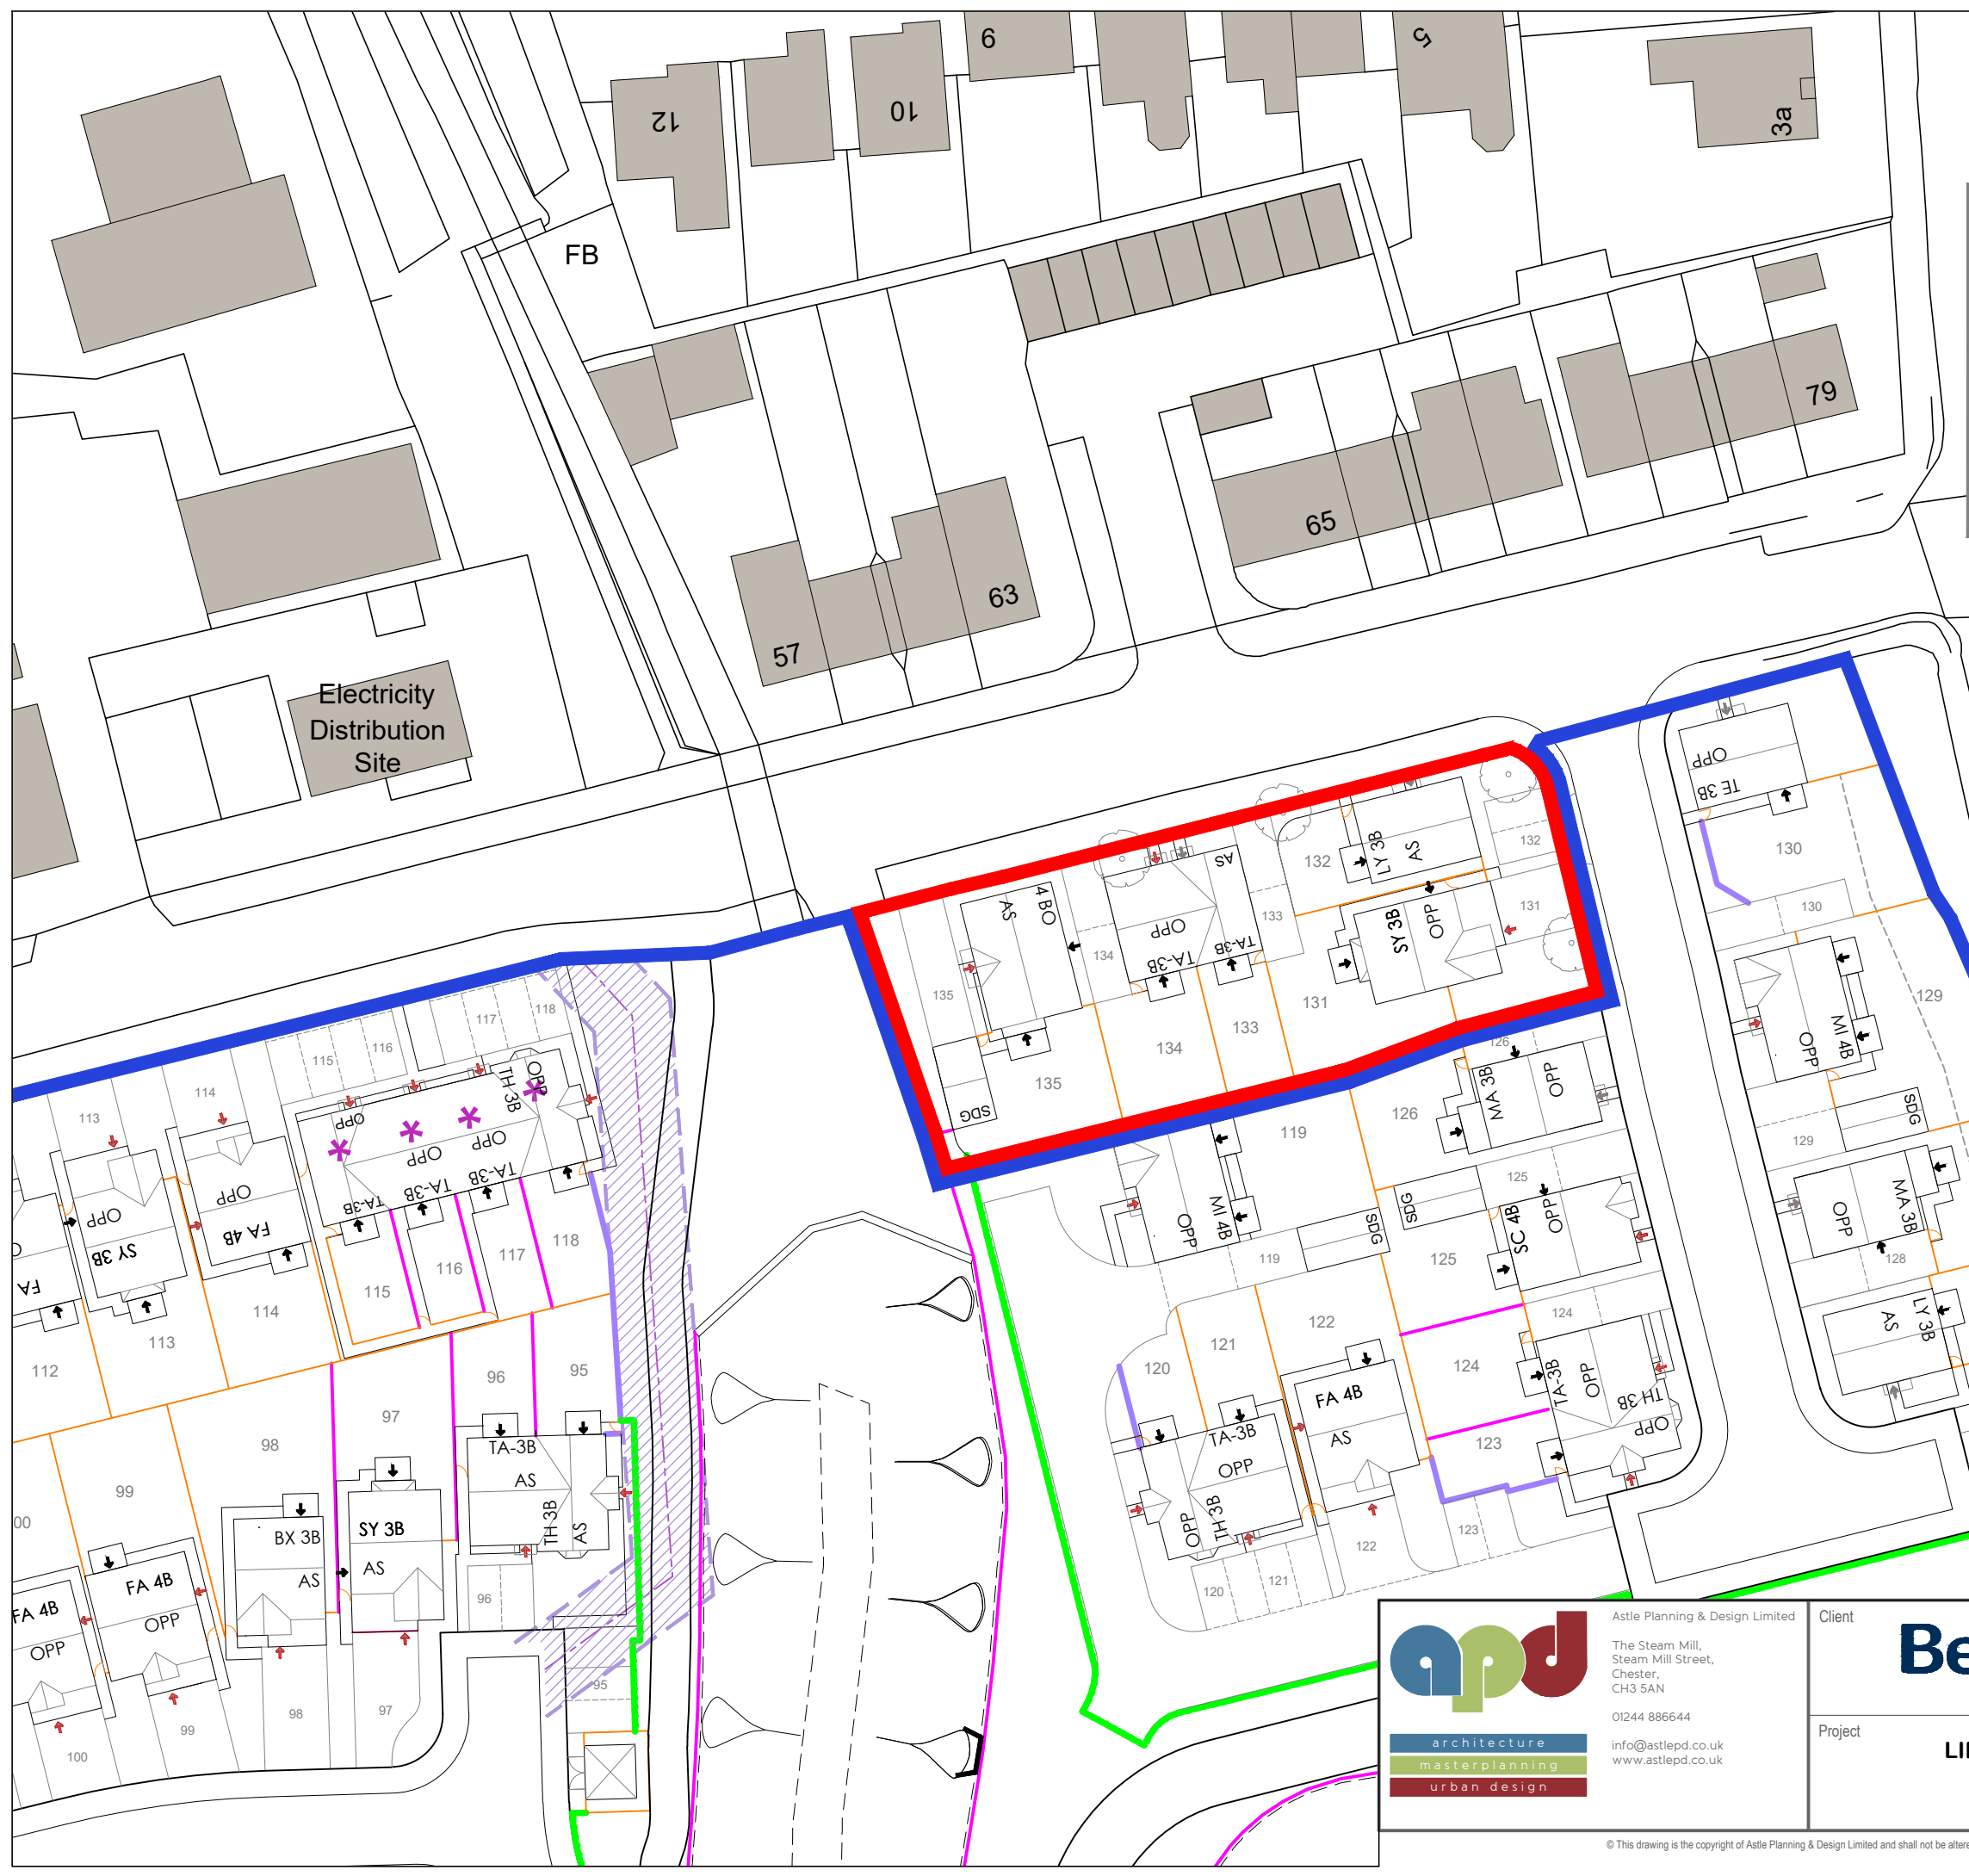


Astle Planning & Design Limited
 The Steam Mill,
 Steam Mill Street,
 Chester,
 CH3 5AN
 01244 886644
 info@astlepd.co.uk
 www.astlepd.co.uk

Client


Project
**LINNEY LANE,
 SHAW**

Drawing Title BOUNDARY TREATMENTS PLAN			
Drawn by	RH	Checked by	MP
Status	PLANNING	Scale @ A3	1:500
Job no.	BHM257	Dwg.no.	BT02
Date	04.01.2023	Rev.	