
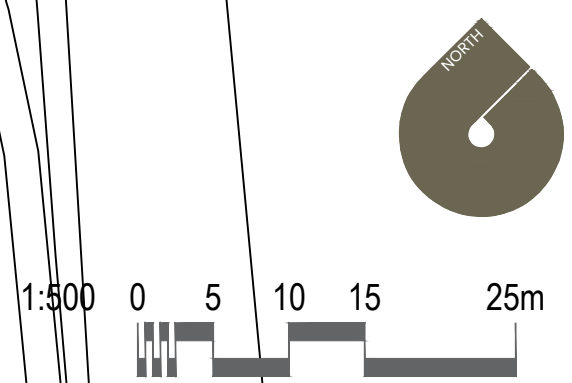


Disclaimer:  
 Do not scale from this drawing  
 All contractors must visit the site and be responsible for taking and checking dimensions.  
 All construction information should be taken from figured dimensions only.  
 Any discrepancies between drawings, specifications and site conditions must be brought to the attention of the supervising officer.  
 This drawing is for planning purposes only. It is not intended to be used for construction purposes. Whilst all reasonable efforts are used to ensure drawings are accurate, Astle Planning and Design Ltd accept no responsibility or liability for any reliance placed on, or use made of, this plan by anyone for purposes other than those stated above.

## ACCOMMODATION SCHEDULE

Name	Ref	Bed	Storey	Unit No's	Unit ft <sup>2</sup>	ft <sup>2</sup> Total
<b>Open Market Dwellings</b>						
Bowyer	BO-4B	4 Bed	2	1	1356	1356
Sawyer	SY-3B	3 Bed	2	1	1083	1083
Lymner	LY-3B	3 Bed	2	1	985	985
Tailor	TA-3B	3 Bed	2	2	802	1604
<b>Total:</b>		<b>5 Units</b>		<b>5028 ft<sup>2</sup></b>		

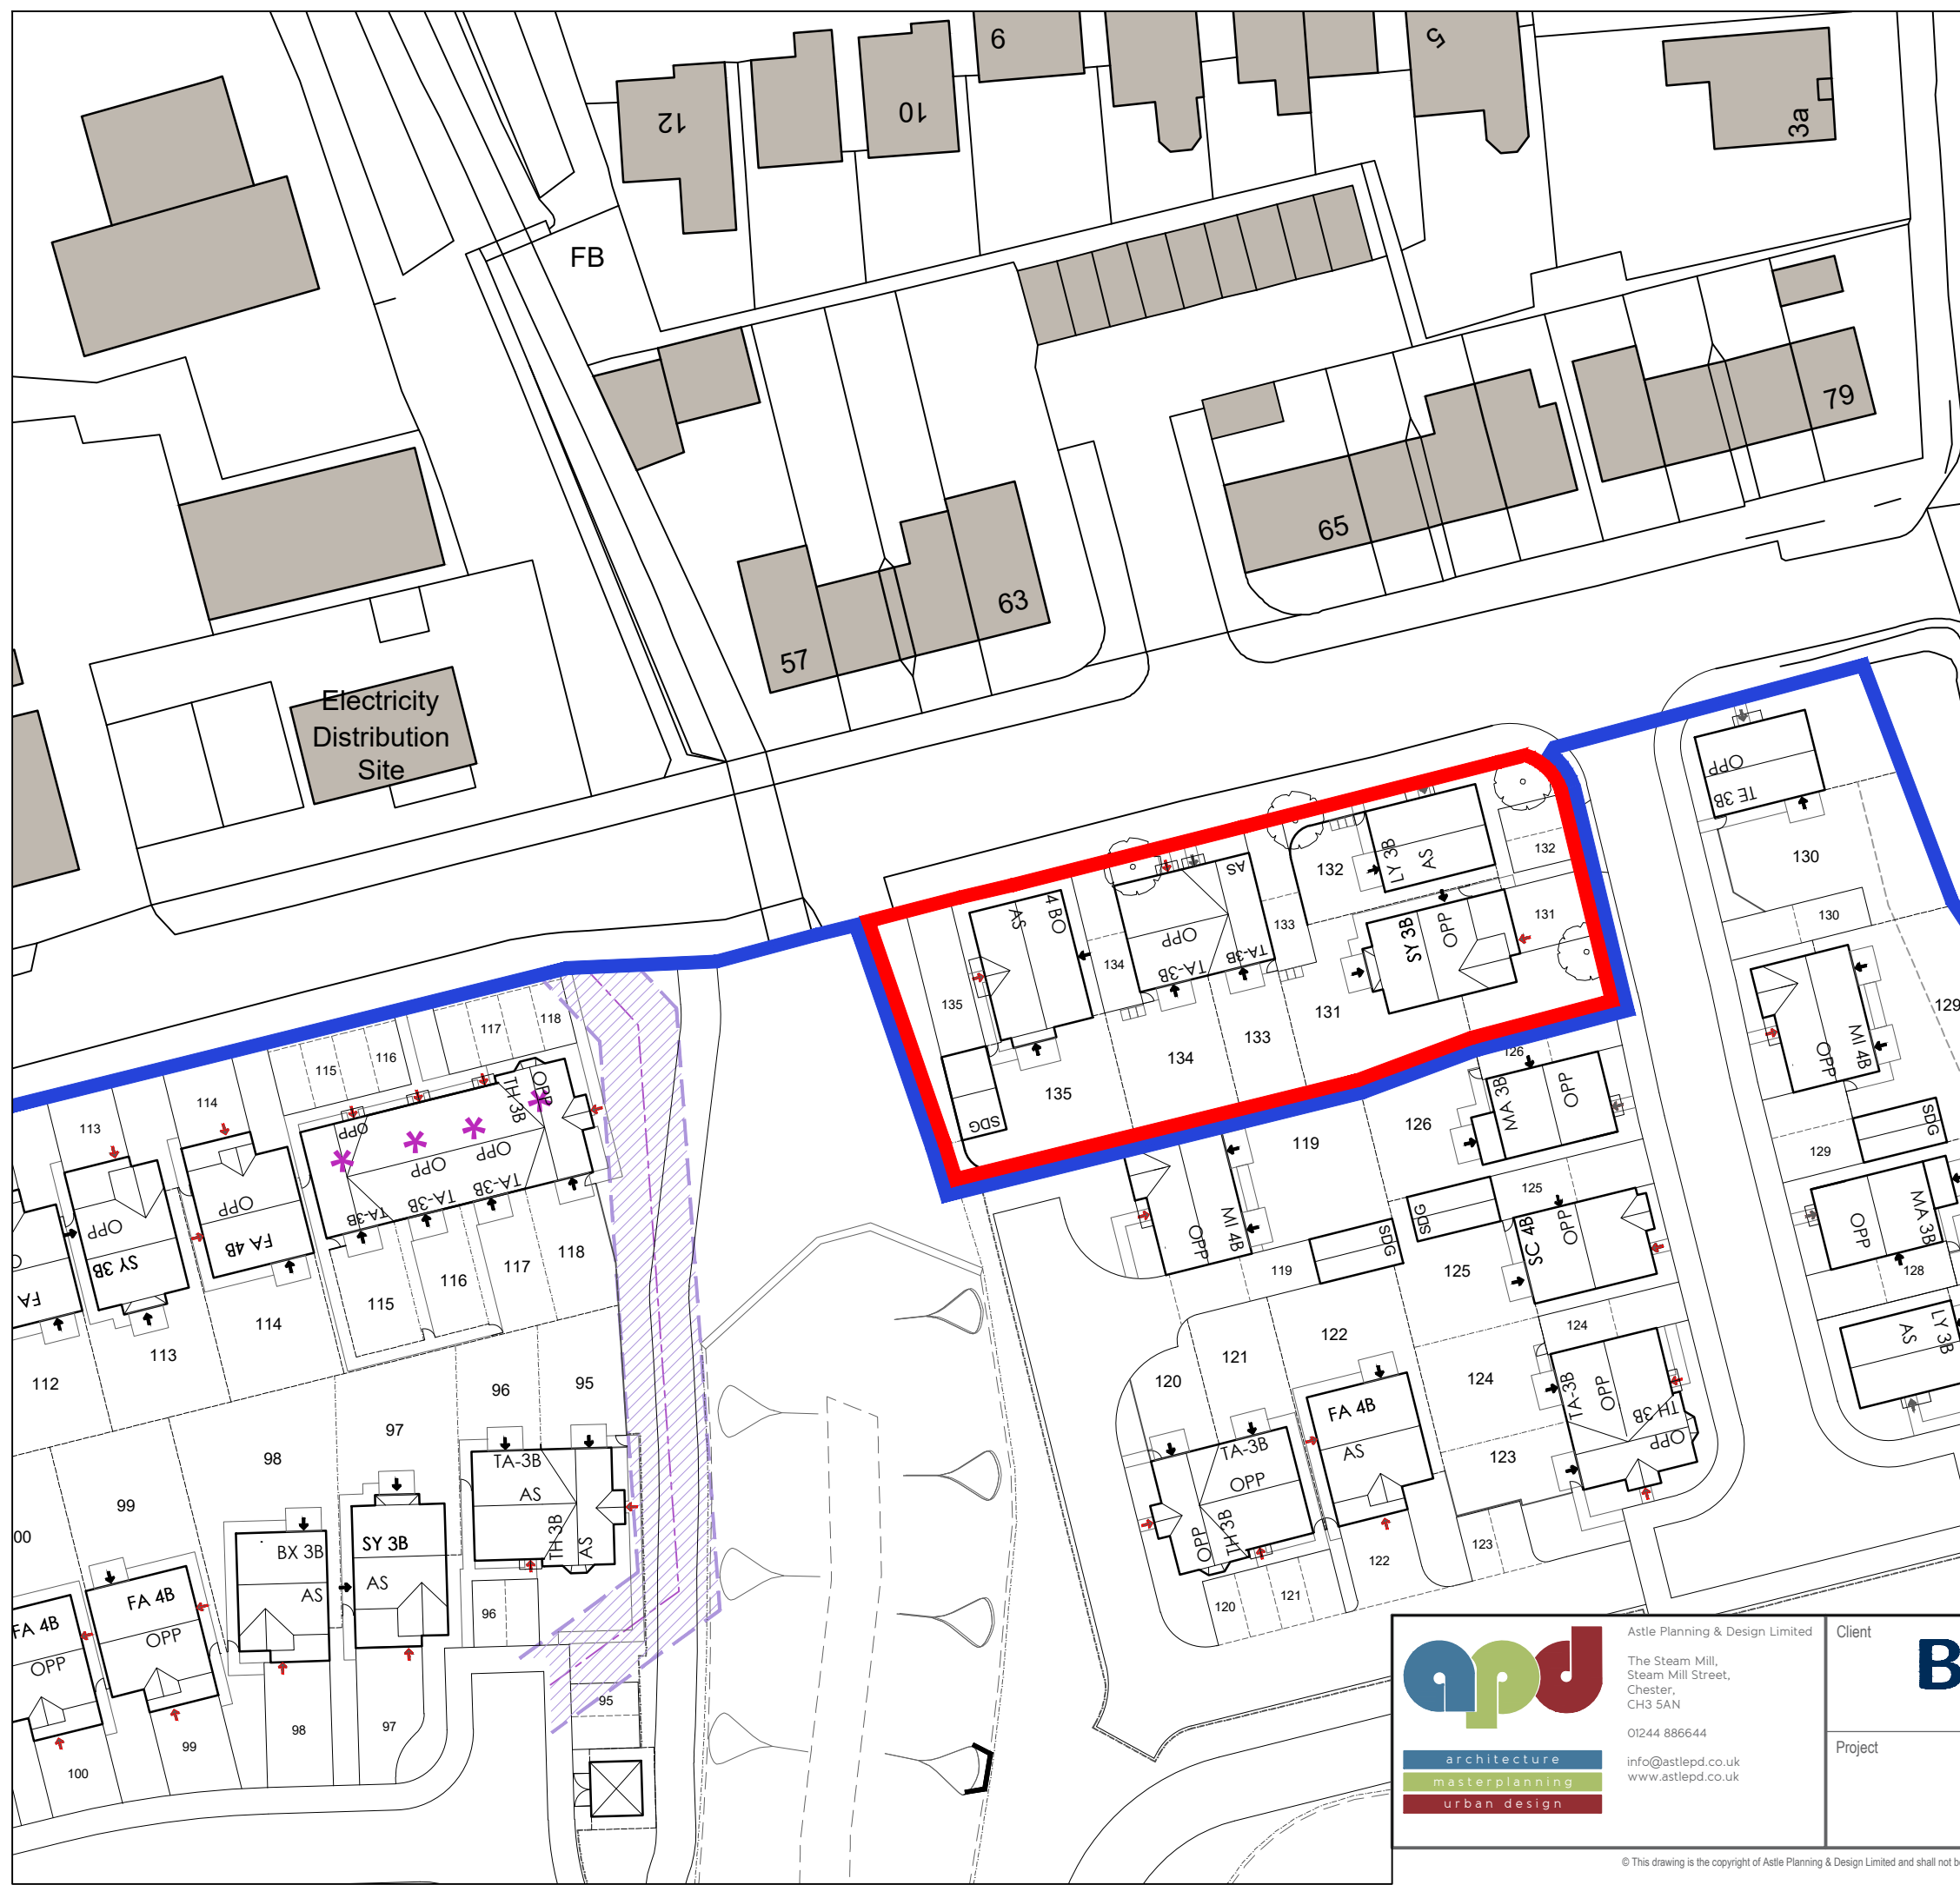

**apd**  
 architecture  
 masterplanning  
 urban design

Astle Planning & Design Limited  
 The Steam Mill,  
 Steam Mill Street,  
 Chester,  
 CH3 5AN  
 01244 886644  
 info@astlepd.co.uk  
 www.astlepd.co.uk

Client  
**Bellway**

Project  
**LINNEY LANE,  
 SHAW**

Drawing Title <b>PLANNING LAYOUT</b>			
Drawn by	MP	Checked by	MP
Date	04.01.2023		
Status	<b>PLANNING</b>		Scale @ A3
Job no.	<b>BHM257</b>		1:500
Dwg.no.	<b>PL02</b>		Rev.

© This drawing is the copyright of Astle Planning & Design Limited and shall not be altered, copied, photographed or reproduced in any way without the written authority of Astle Planning & Design Limited.