
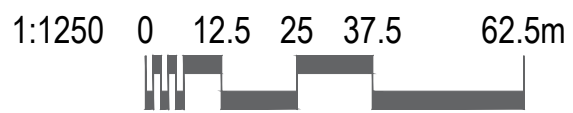


Disclaimer:
 Do not scale from this drawing
 All contractors must visit the site and be responsible for taking and checking dimensions.
 All construction information should be taken from figured dimensions only.
 Any discrepancies between drawings, specifications and site conditions must be brought to the attention of the supervising officer.

This drawing is for planning purposes only. It is not intended to be used for construction purposes. Whilst all reasonable efforts are used to ensure drawings are accurate, Astle Planning and Design Ltd accept no responsibility or liability for any reliance placed on, or use made of, this plan by anyone for purposes other than those stated above.

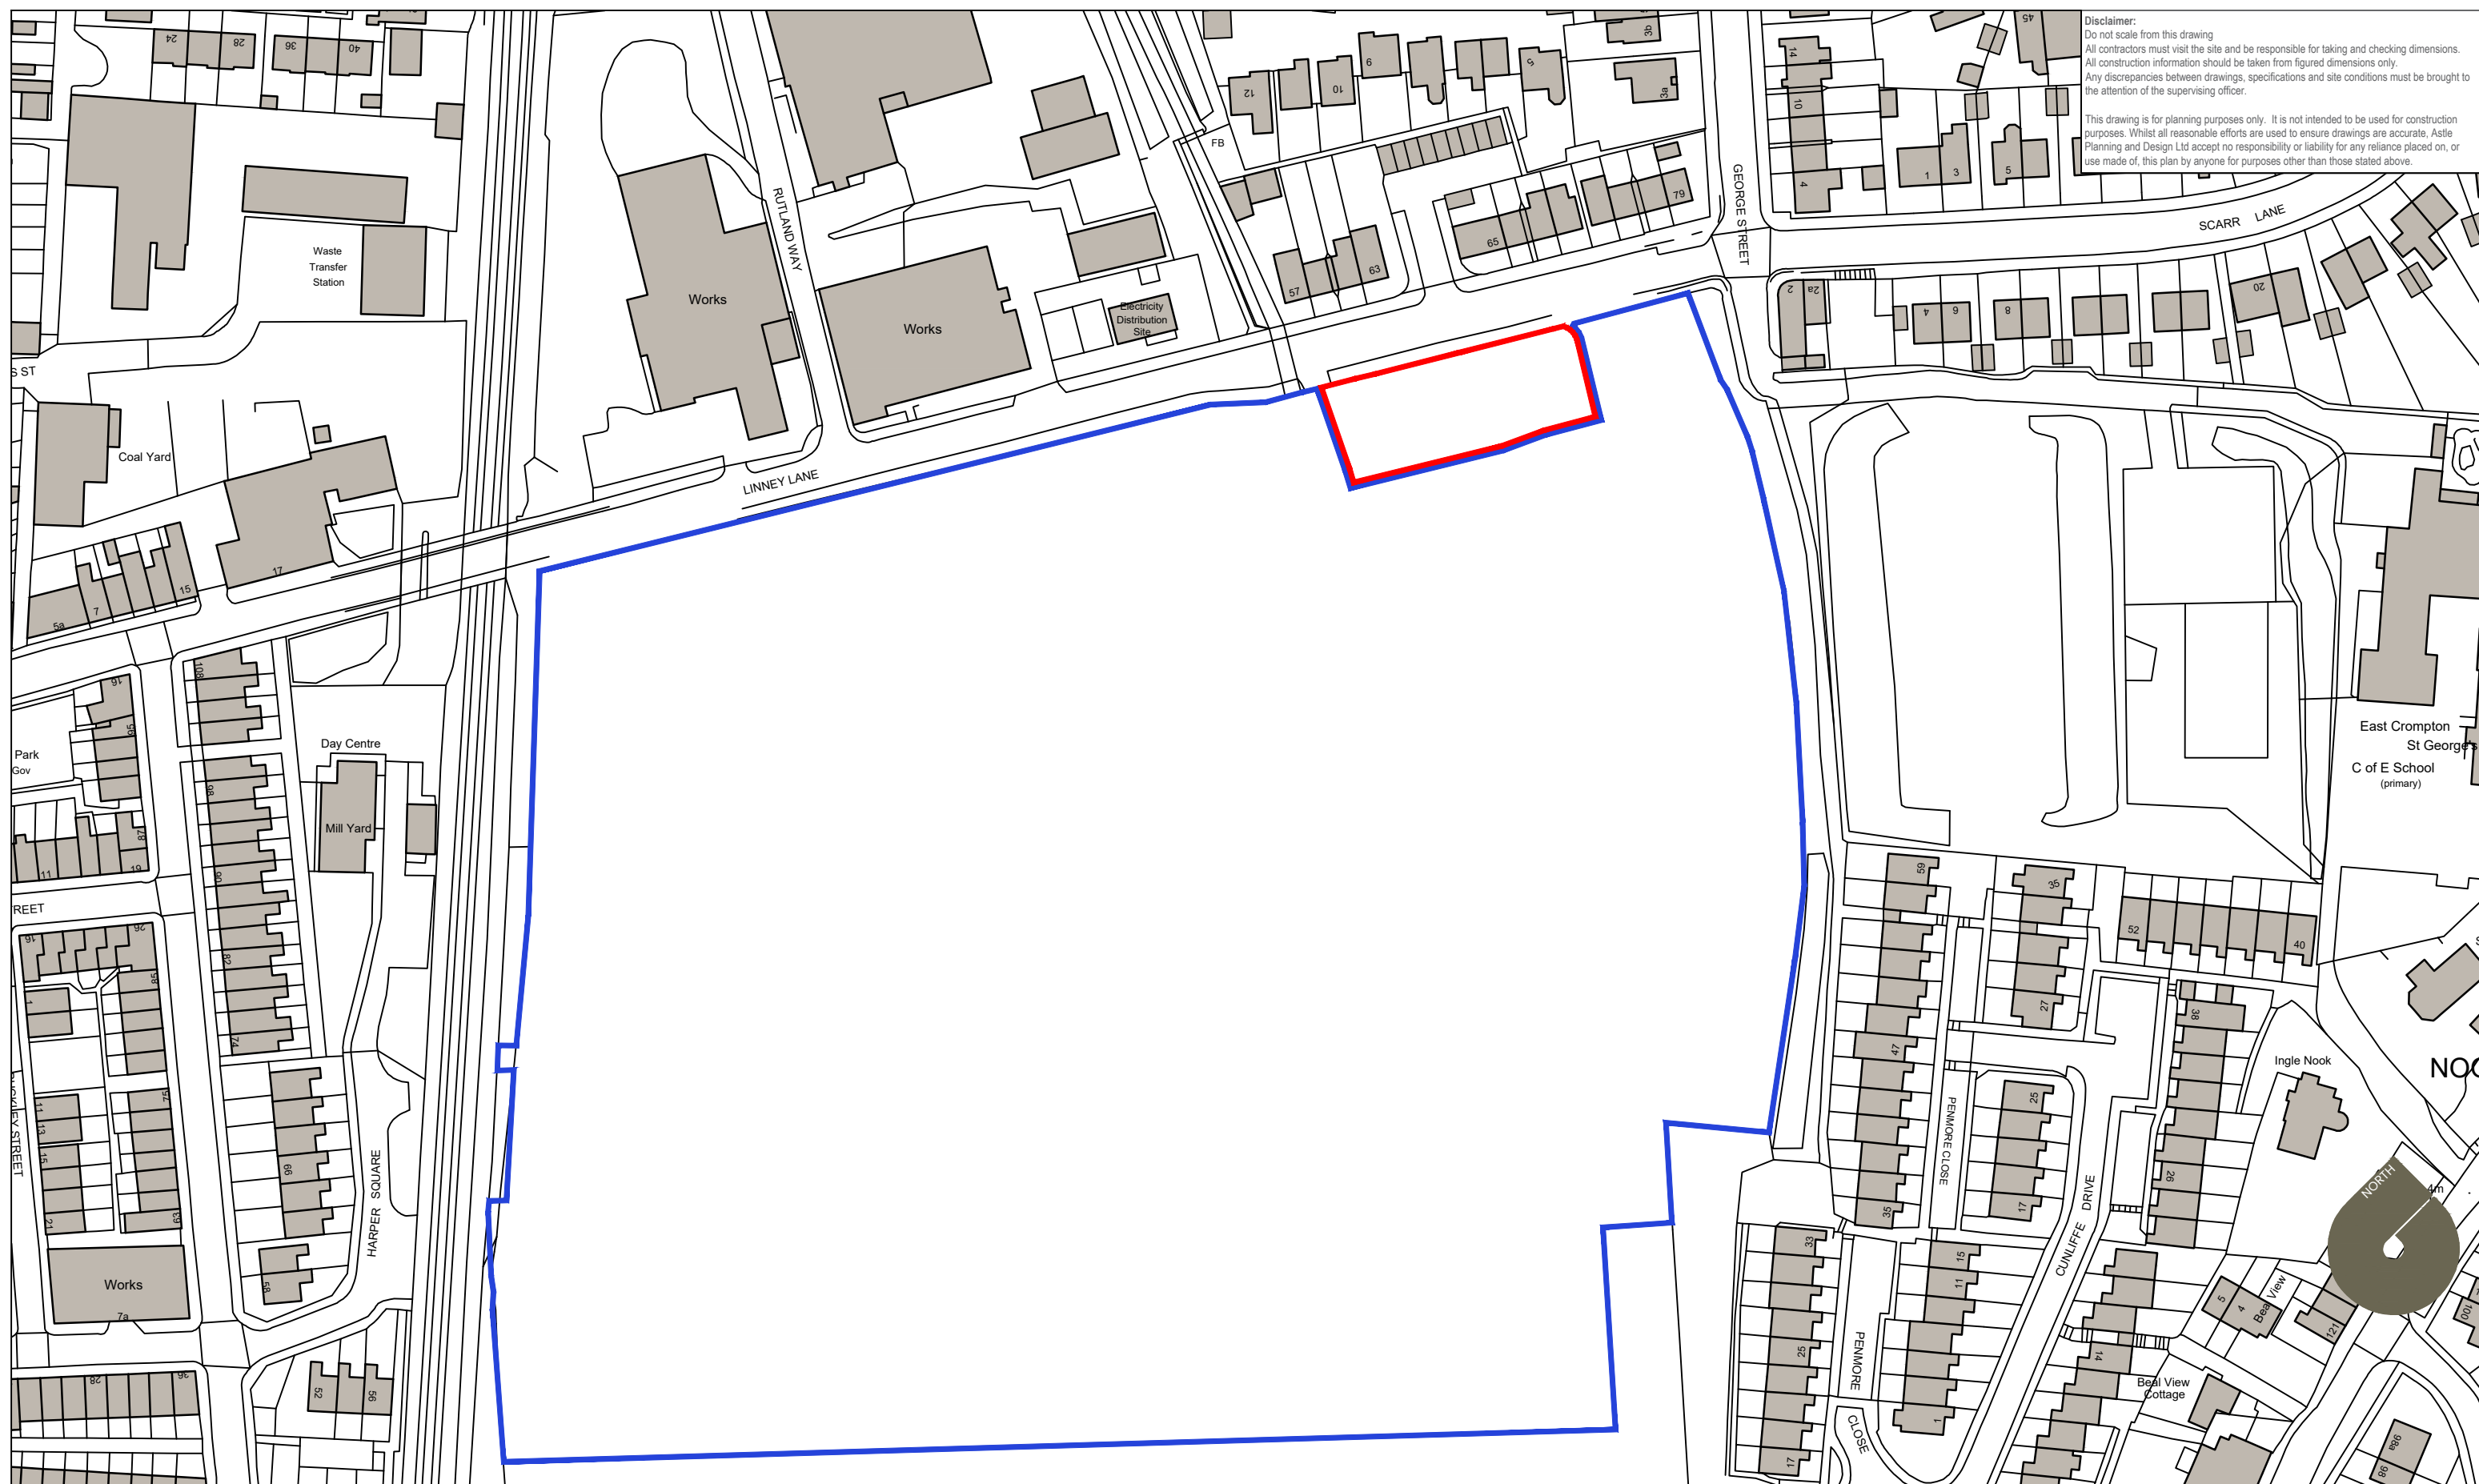

apd Astle Planning & Design Limited
 The Steam Mill,
 Steam Mill Street,
 Chester,
 CH3 5AN
 01244 886644
 info@astlepd.co.uk
 www.astlepd.co.uk

architecture
 masterplanning
 urban design

Client **Bellway**

Project **LINNEY LANE, SHAW**

Drawing Title			
LOCATION PLAN			
Drawn by	RH	Checked by	MP
Date	04.01.2023		
Status	PLANNING		Scale @ A3
1:1250		Job no.	Dwg.no.
BHM257		LP02	
Rev.			

© This drawing is the copyright of Astle Planning & Design Limited and shall not be altered, copied, photographed or reproduced in any way without the written authority of Astle Planning & Design Limited.