


Castle Woods Angled Information Board Site Plan, Ballater Road, Aboyne AB34 5HY
1:200@A4

Online Reference
100658717-001
Date 25/1/24

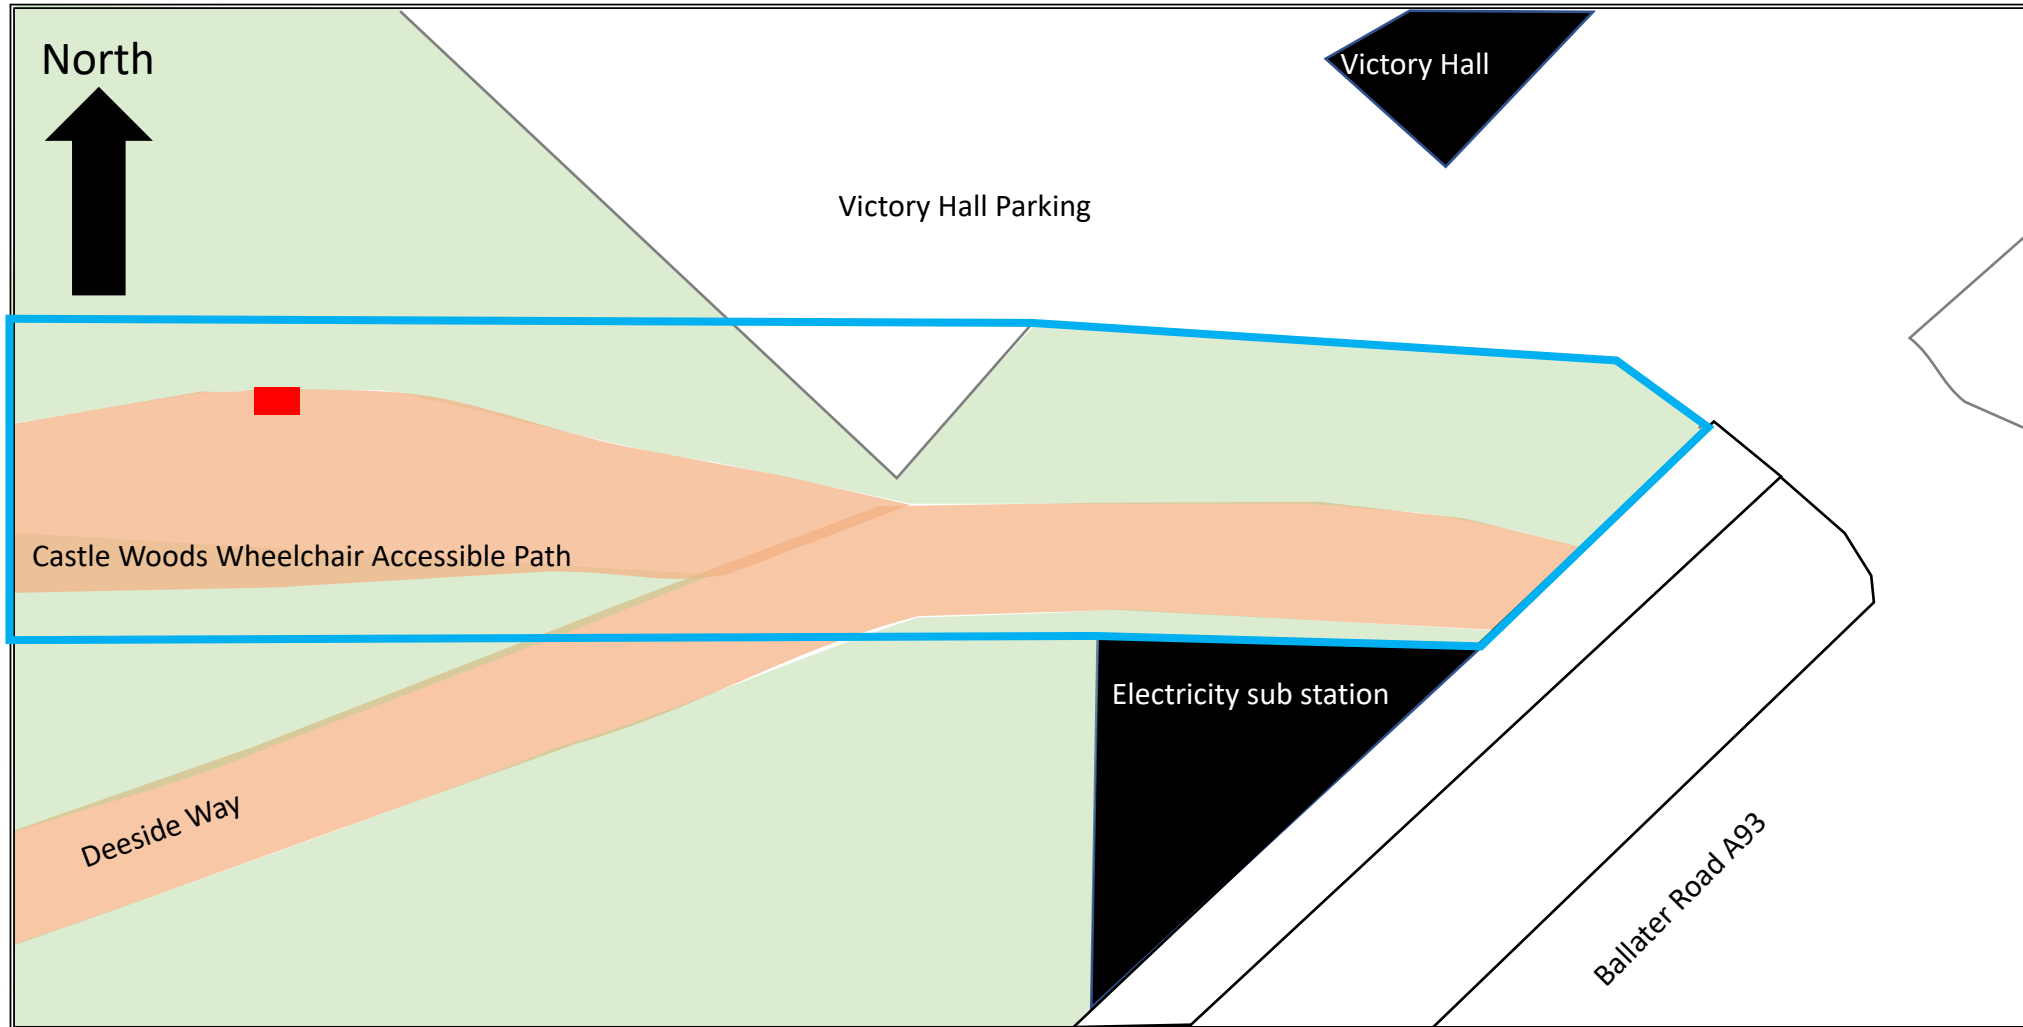

Site 

Paths 

Location of Information Board 

