



Rear Elevation  
1:100

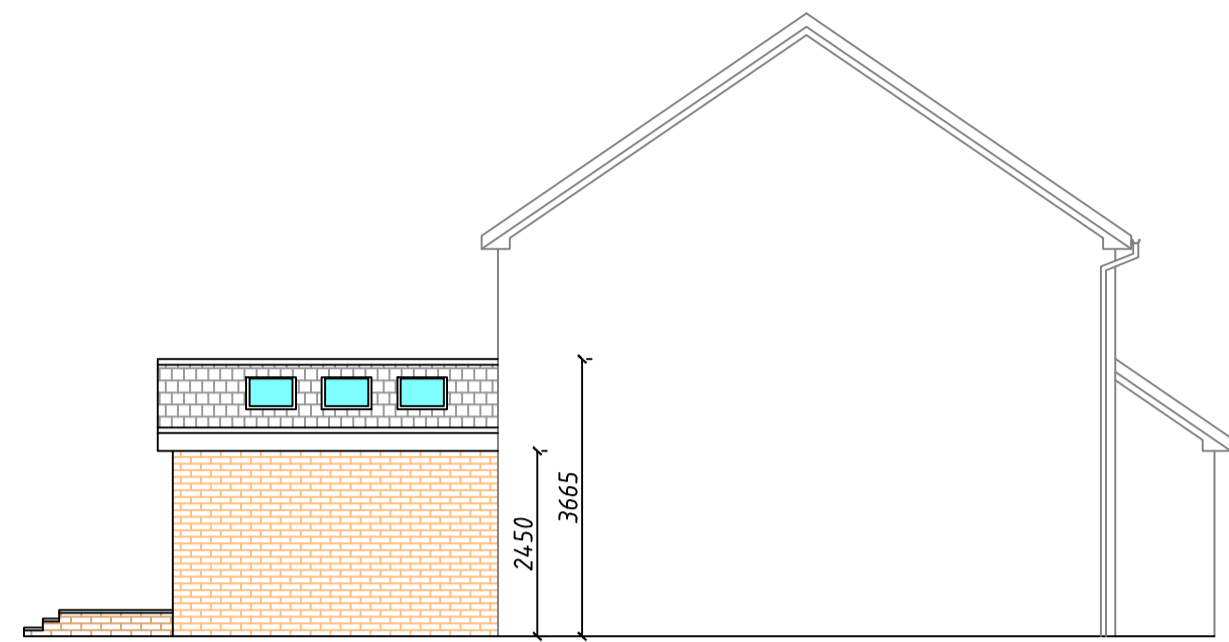


Side Elevation  
1:100


External Finishes:  
Roof - Concrete Tiles  
Walls - Facing brick to match existing house

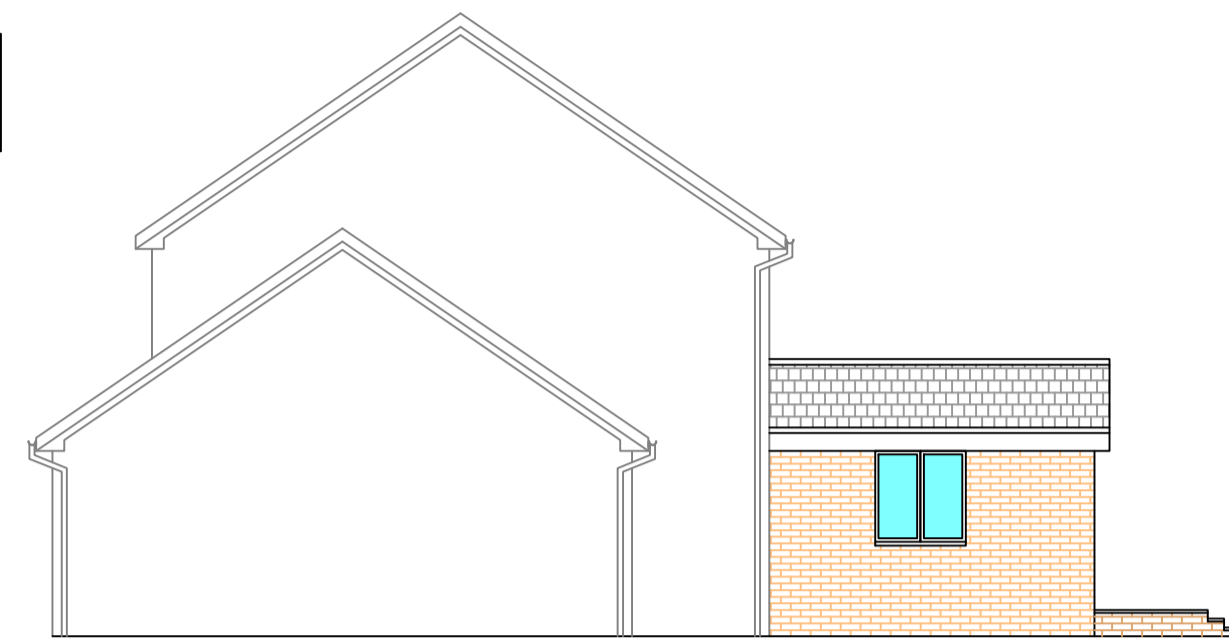


Side Elevation  
1:100

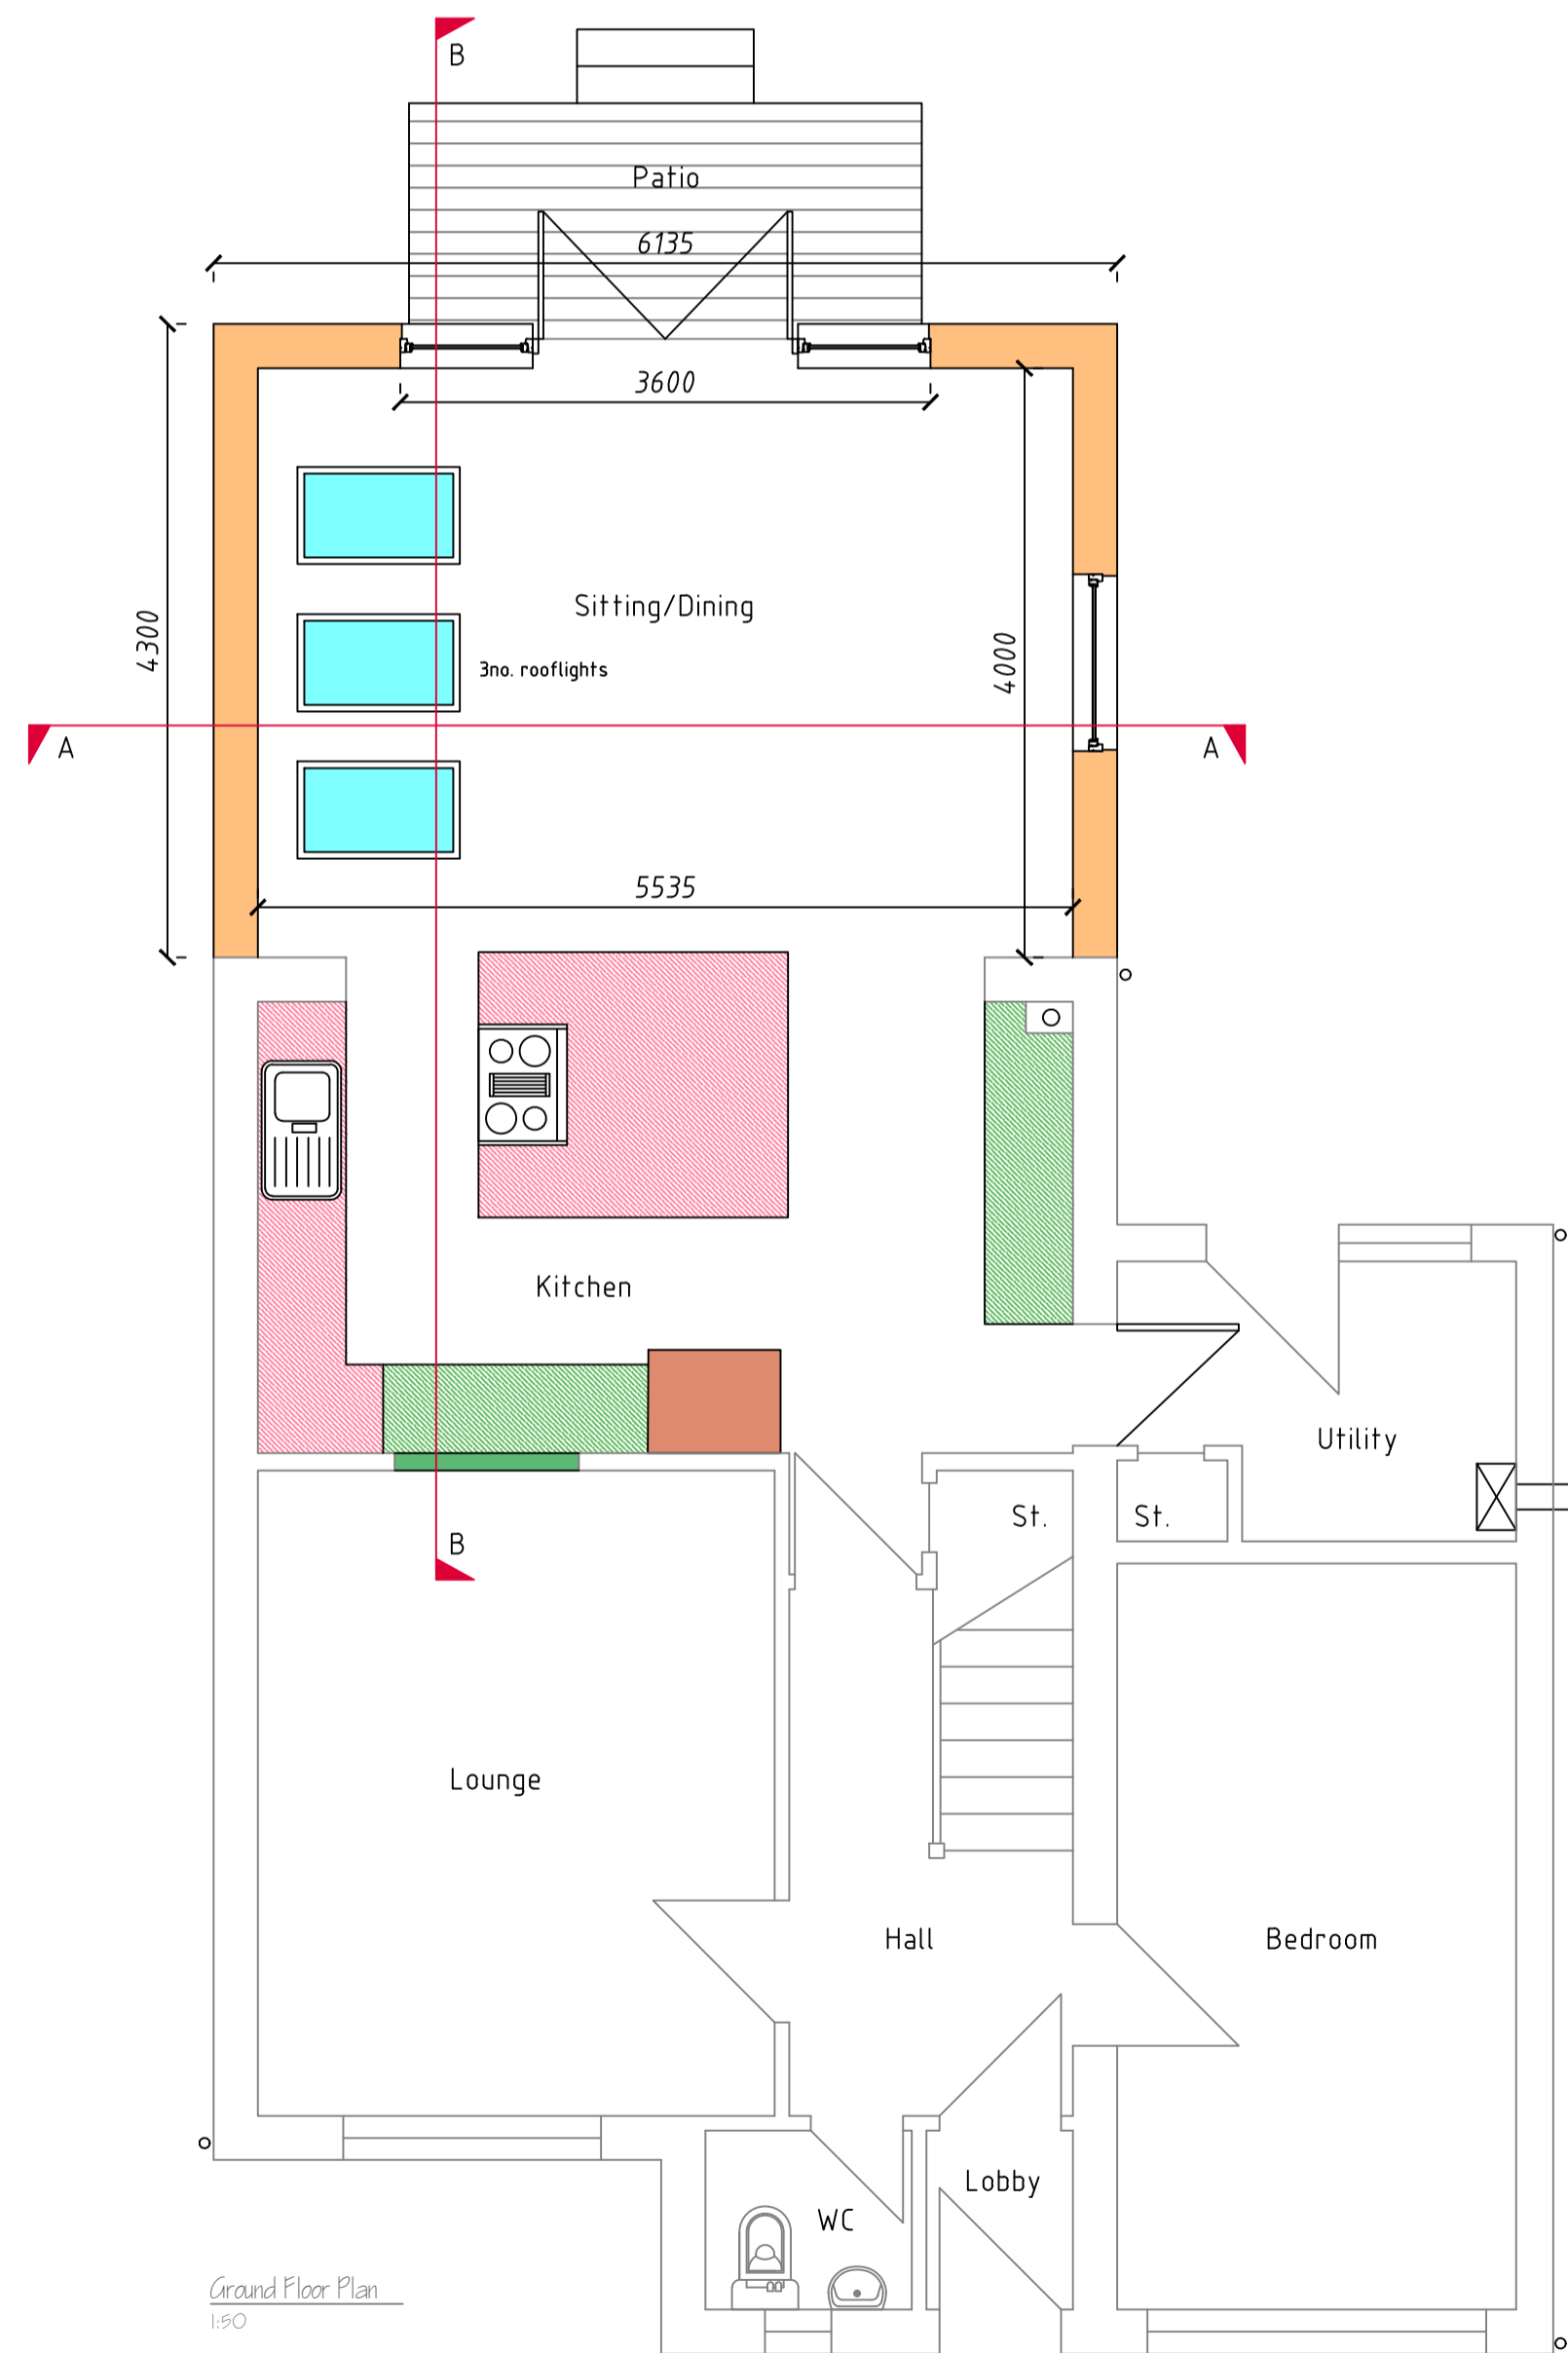

Ground Floor Plan  
1:50

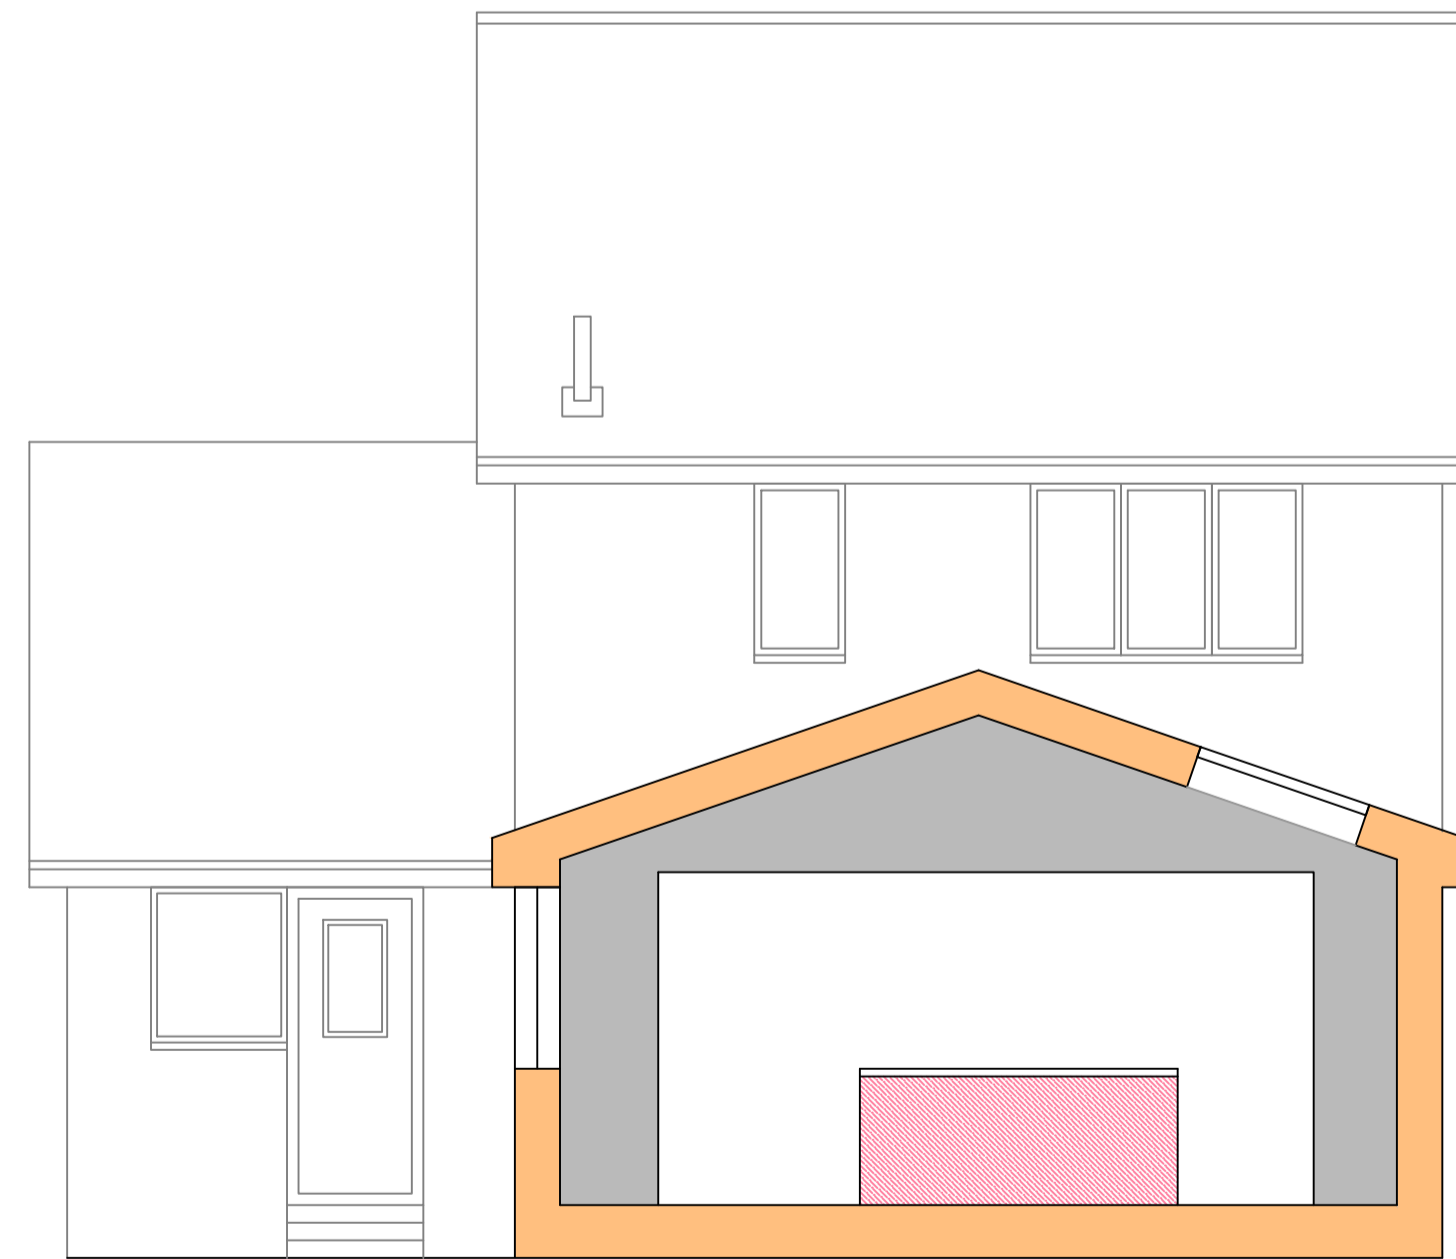

Section A-A  
1:50

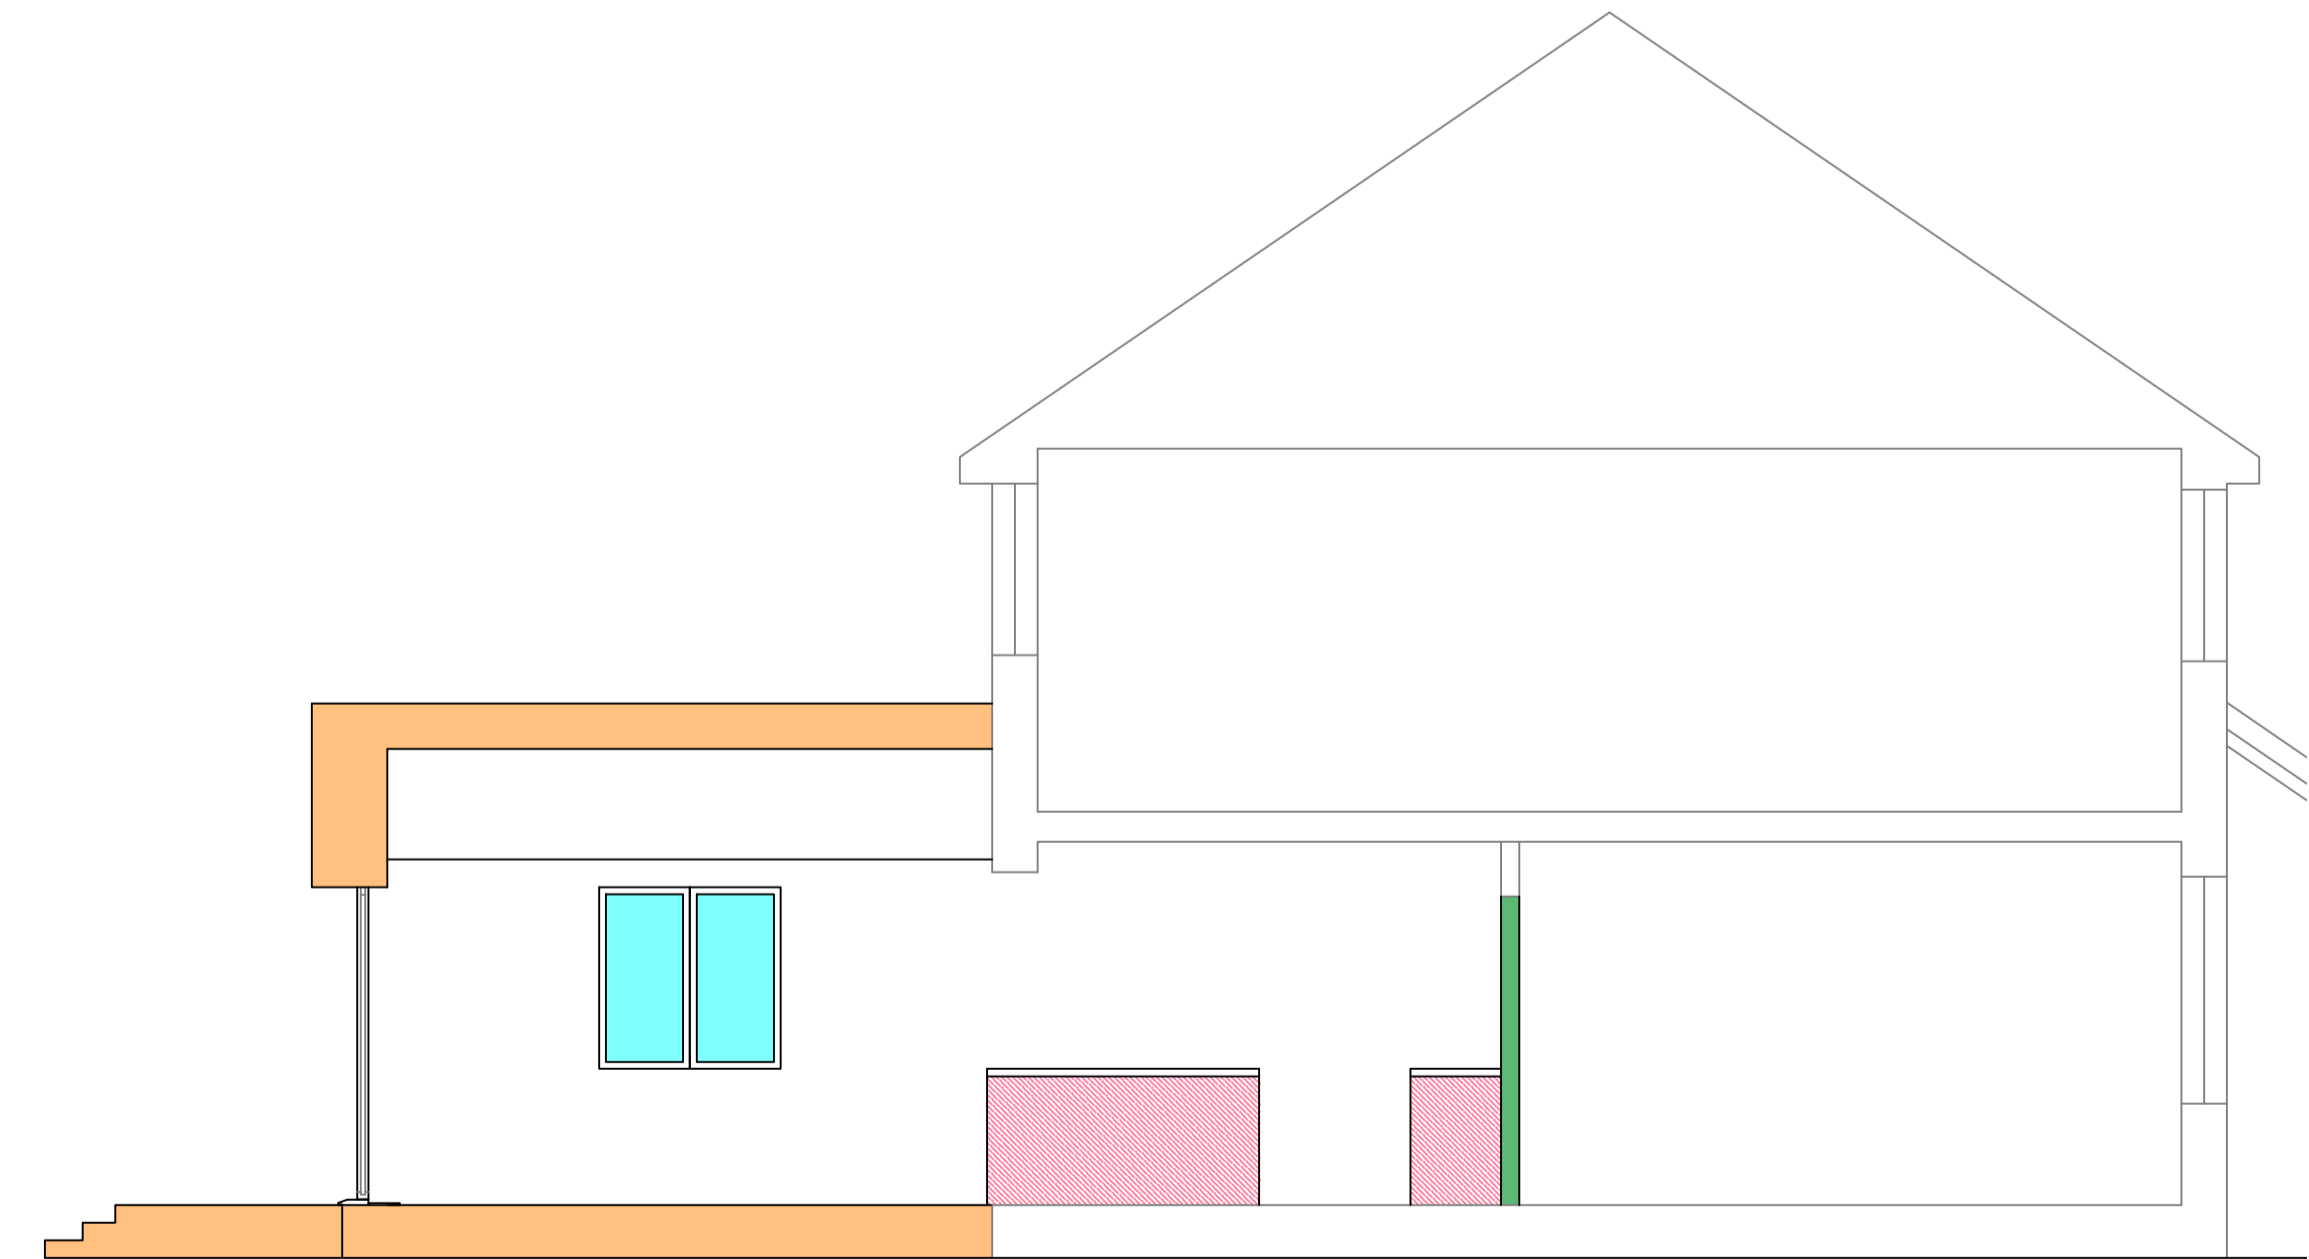

Section B-B  
1:50