



Rear Elevation
1:100


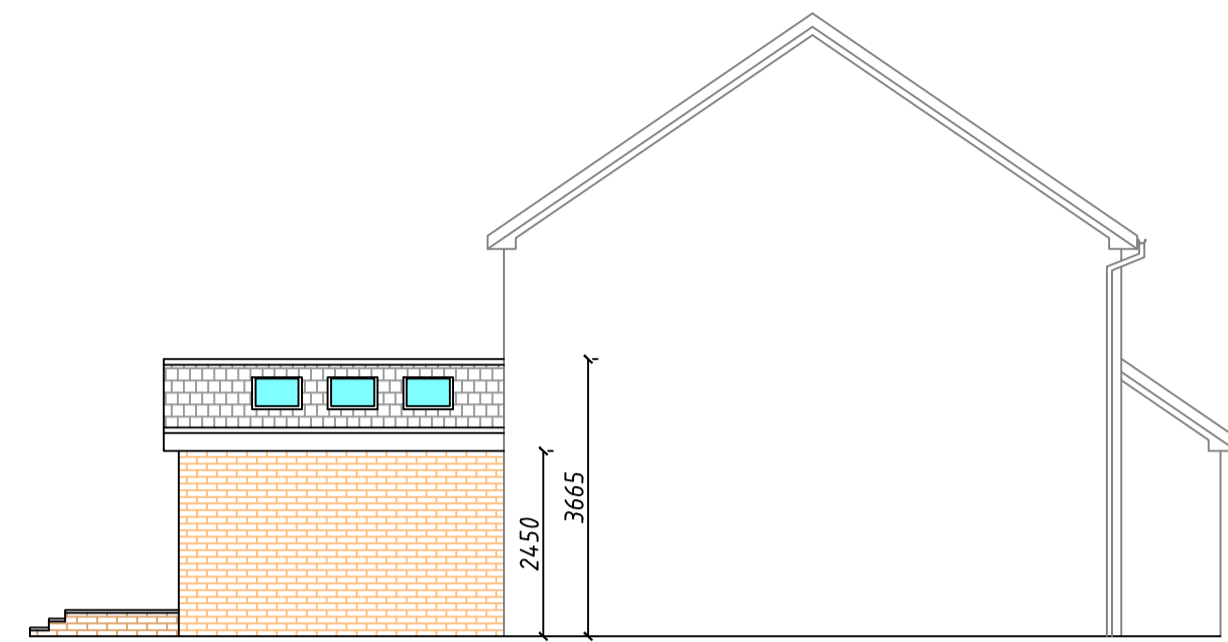


Side Elevation
1:100


External Finishes:
Roof - Concrete Tiles
Walls - Facing brick to match existing house

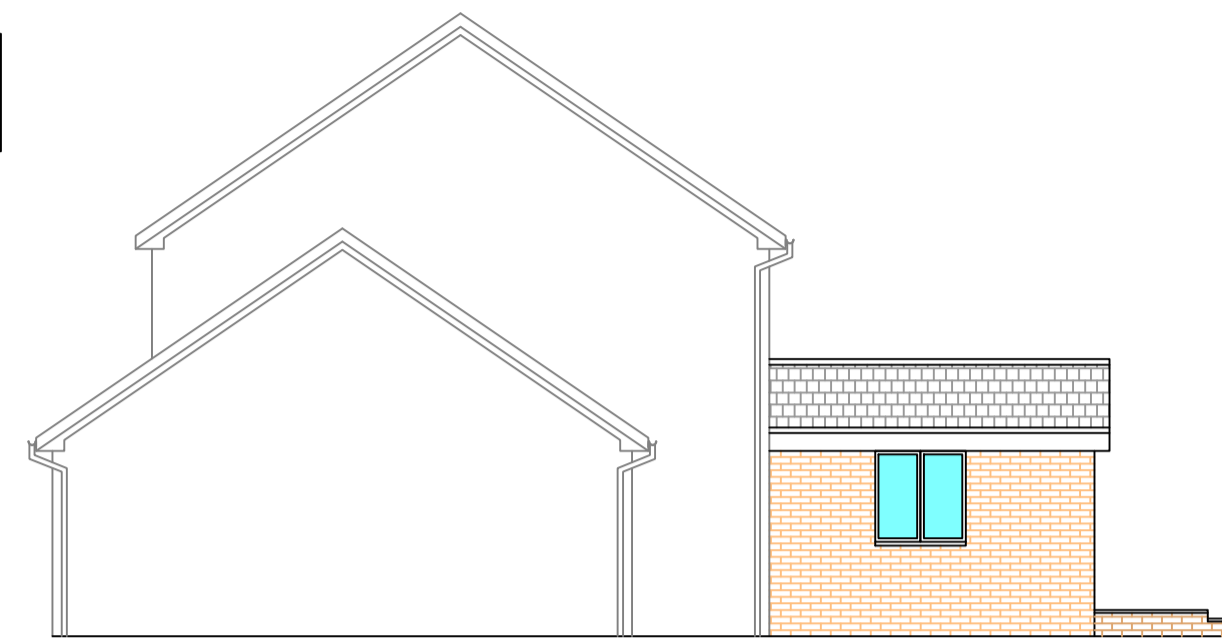


Side Elevation
1:100

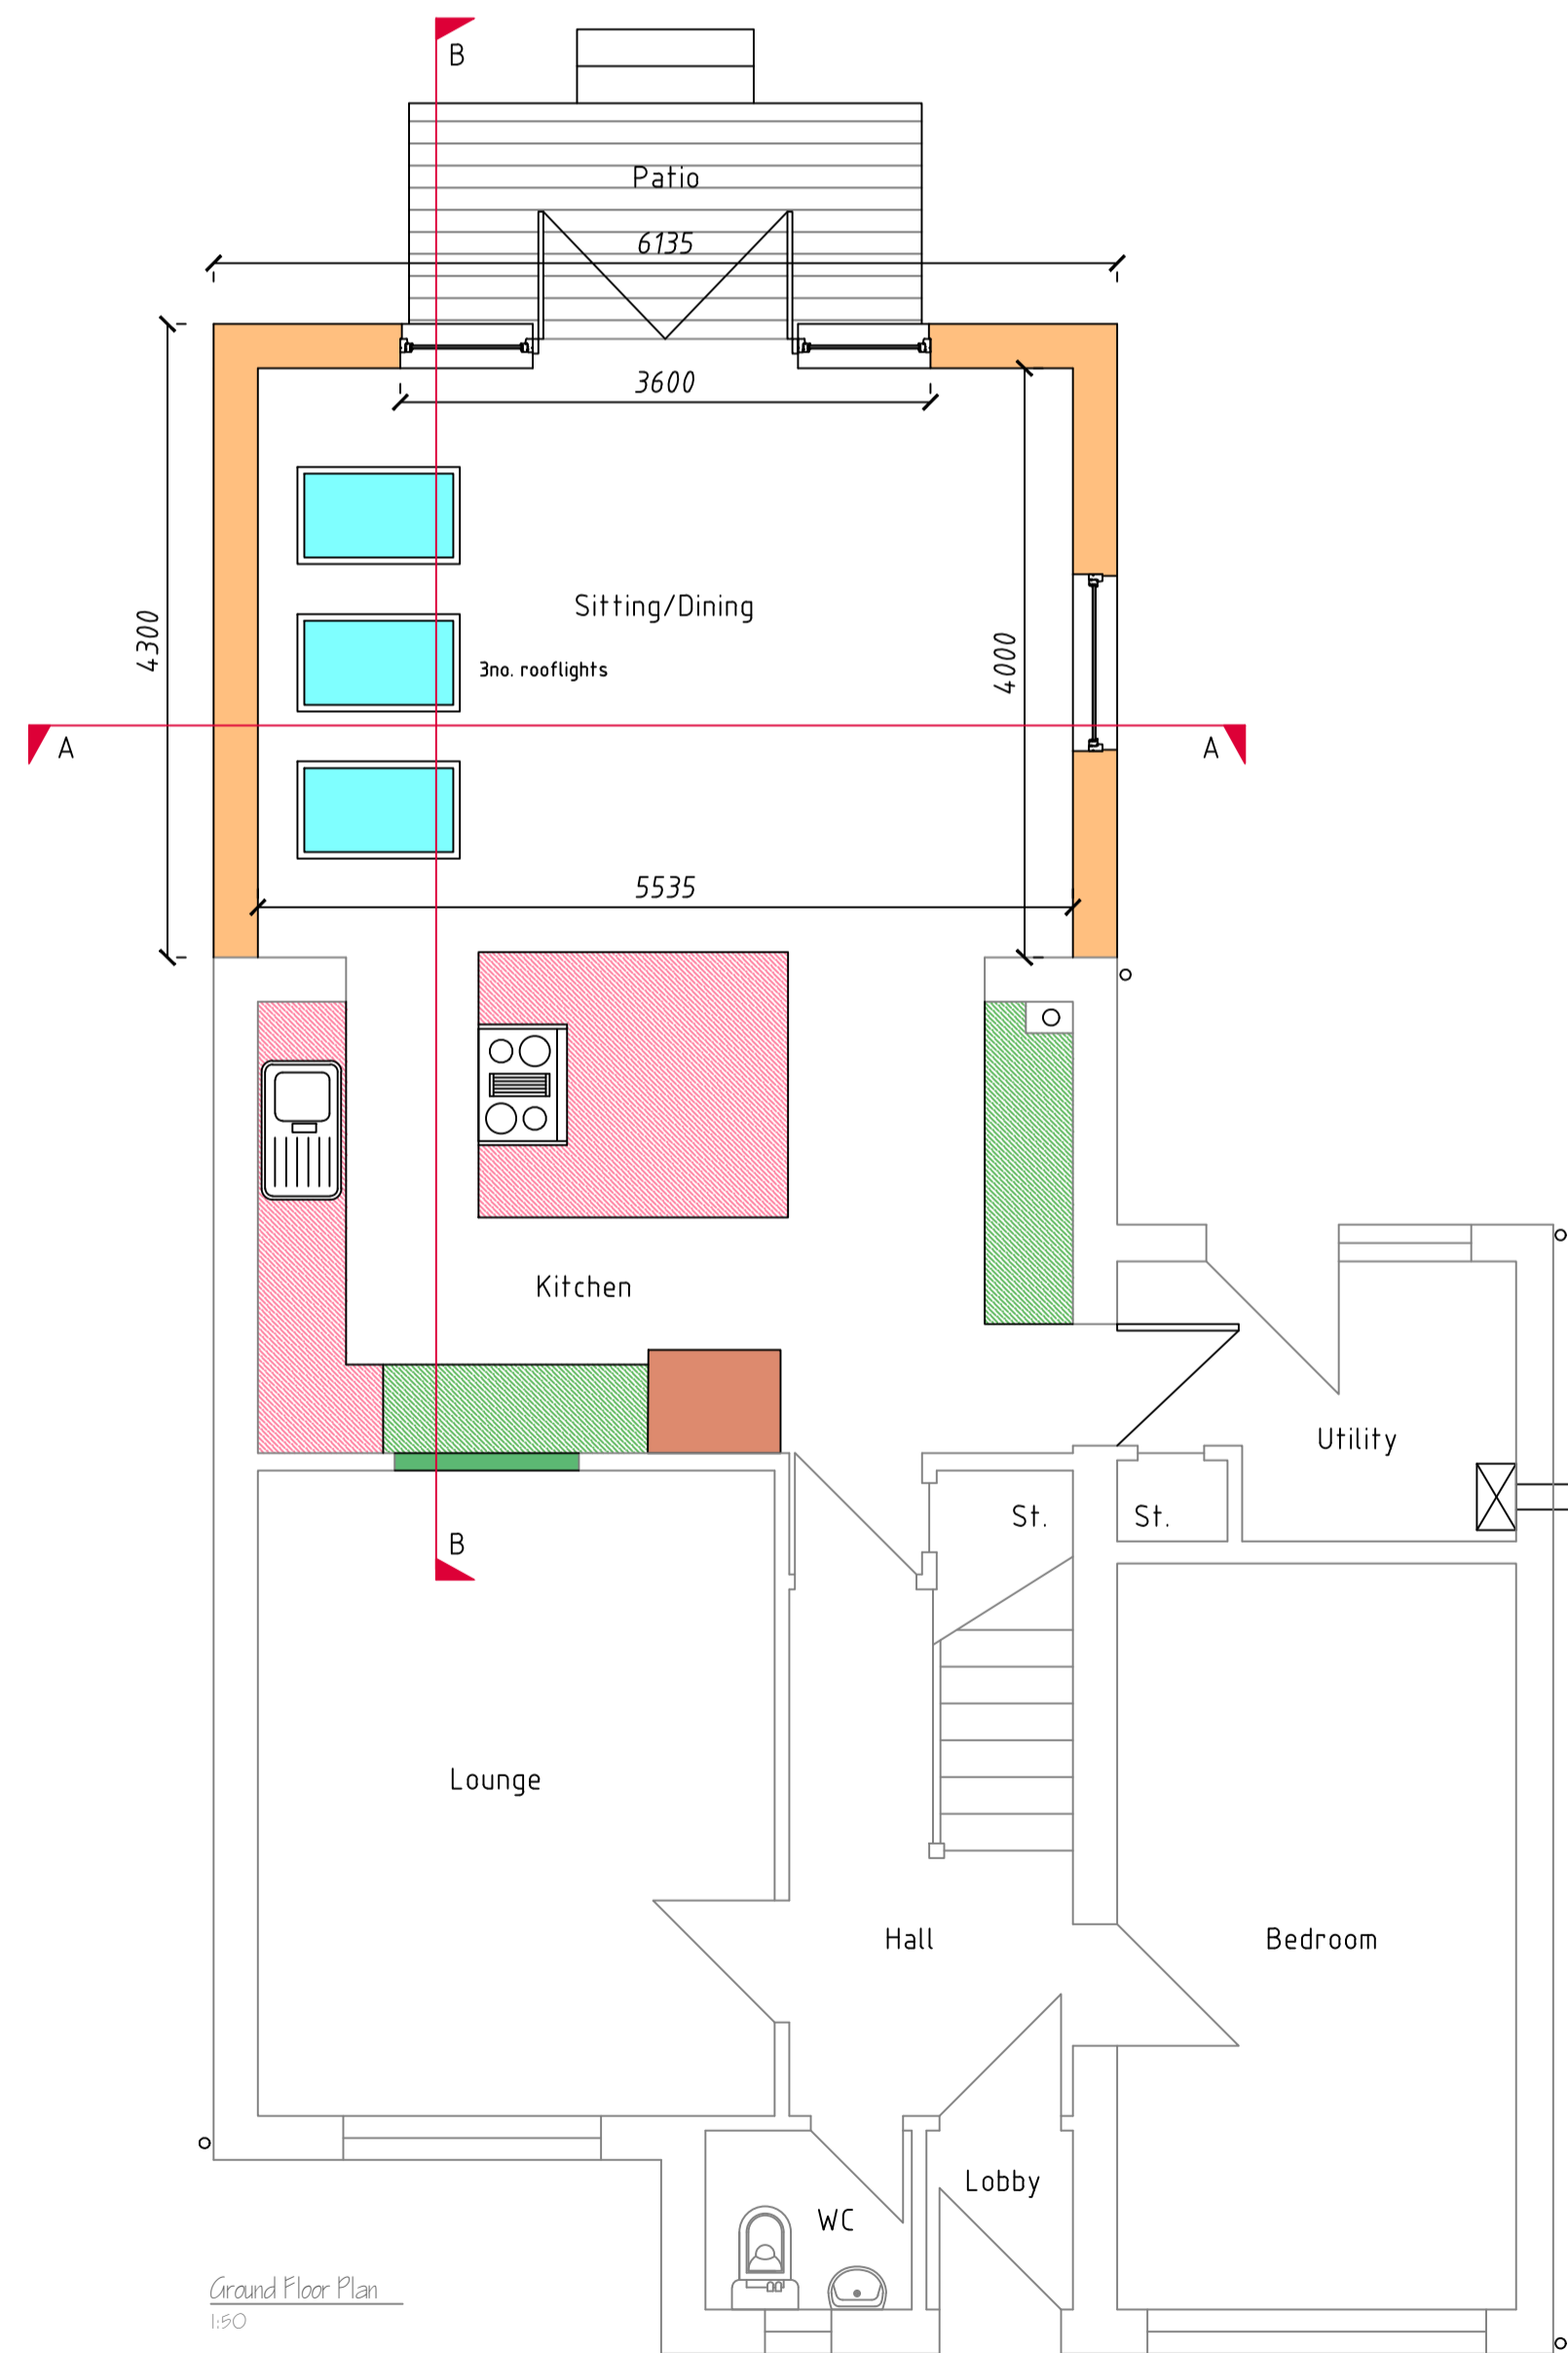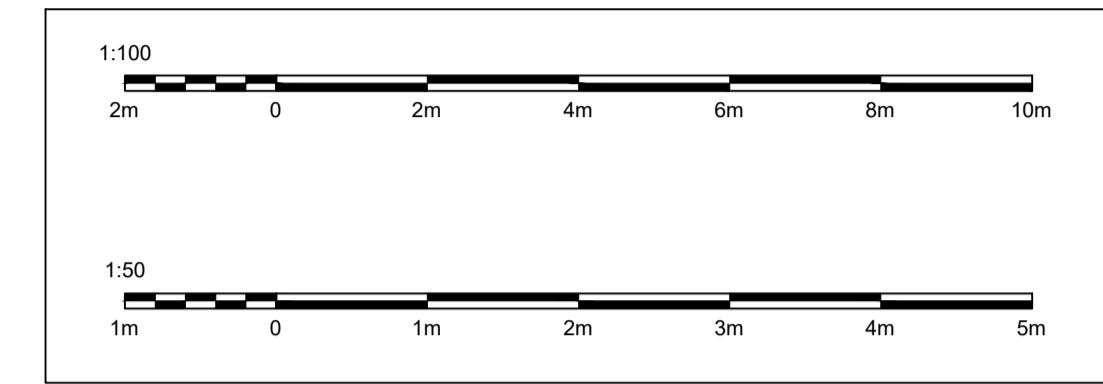

Ground Floor Plan
1:50

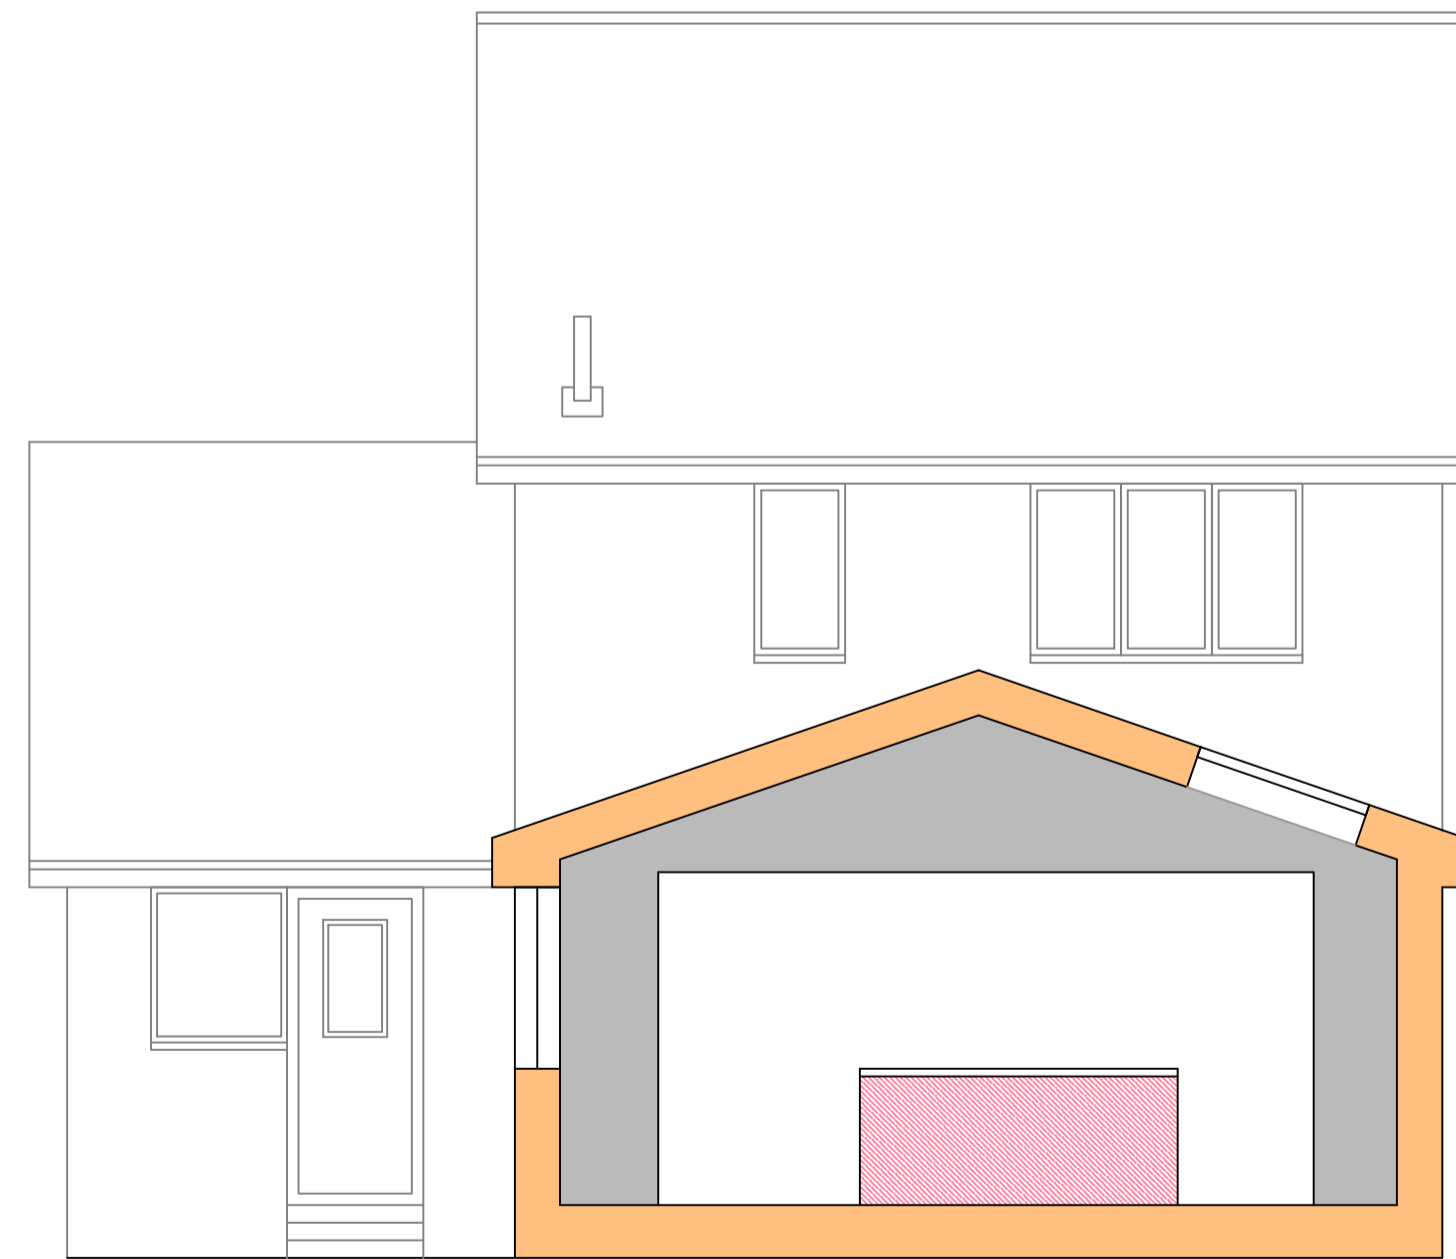

Section A-A
1:50

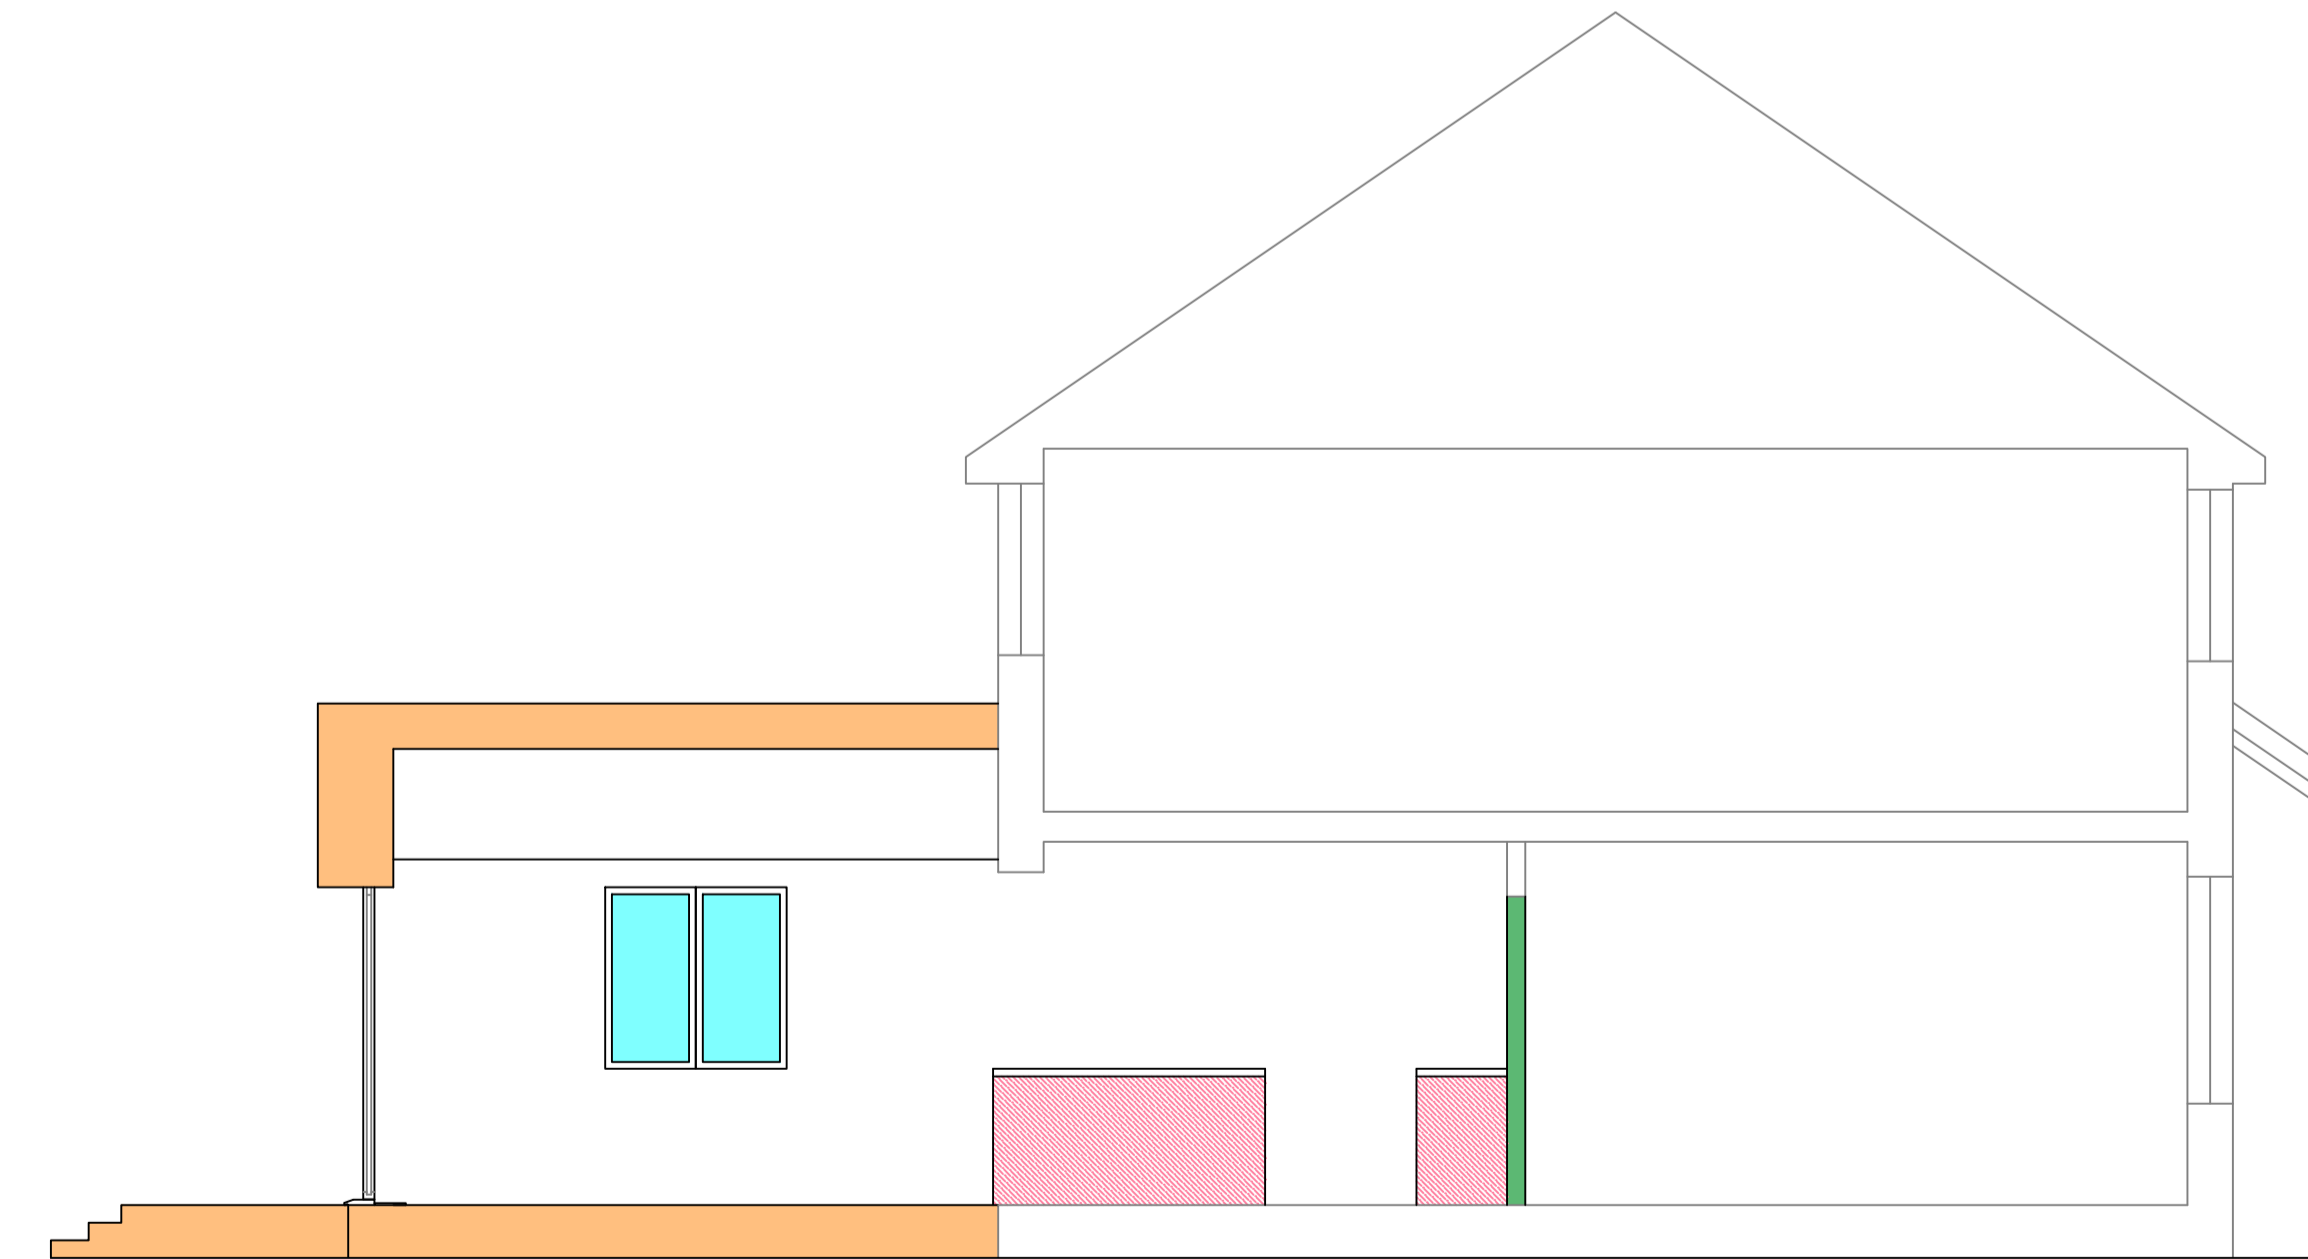

Section B-B
1:50