


GARTSHORE GARDENS

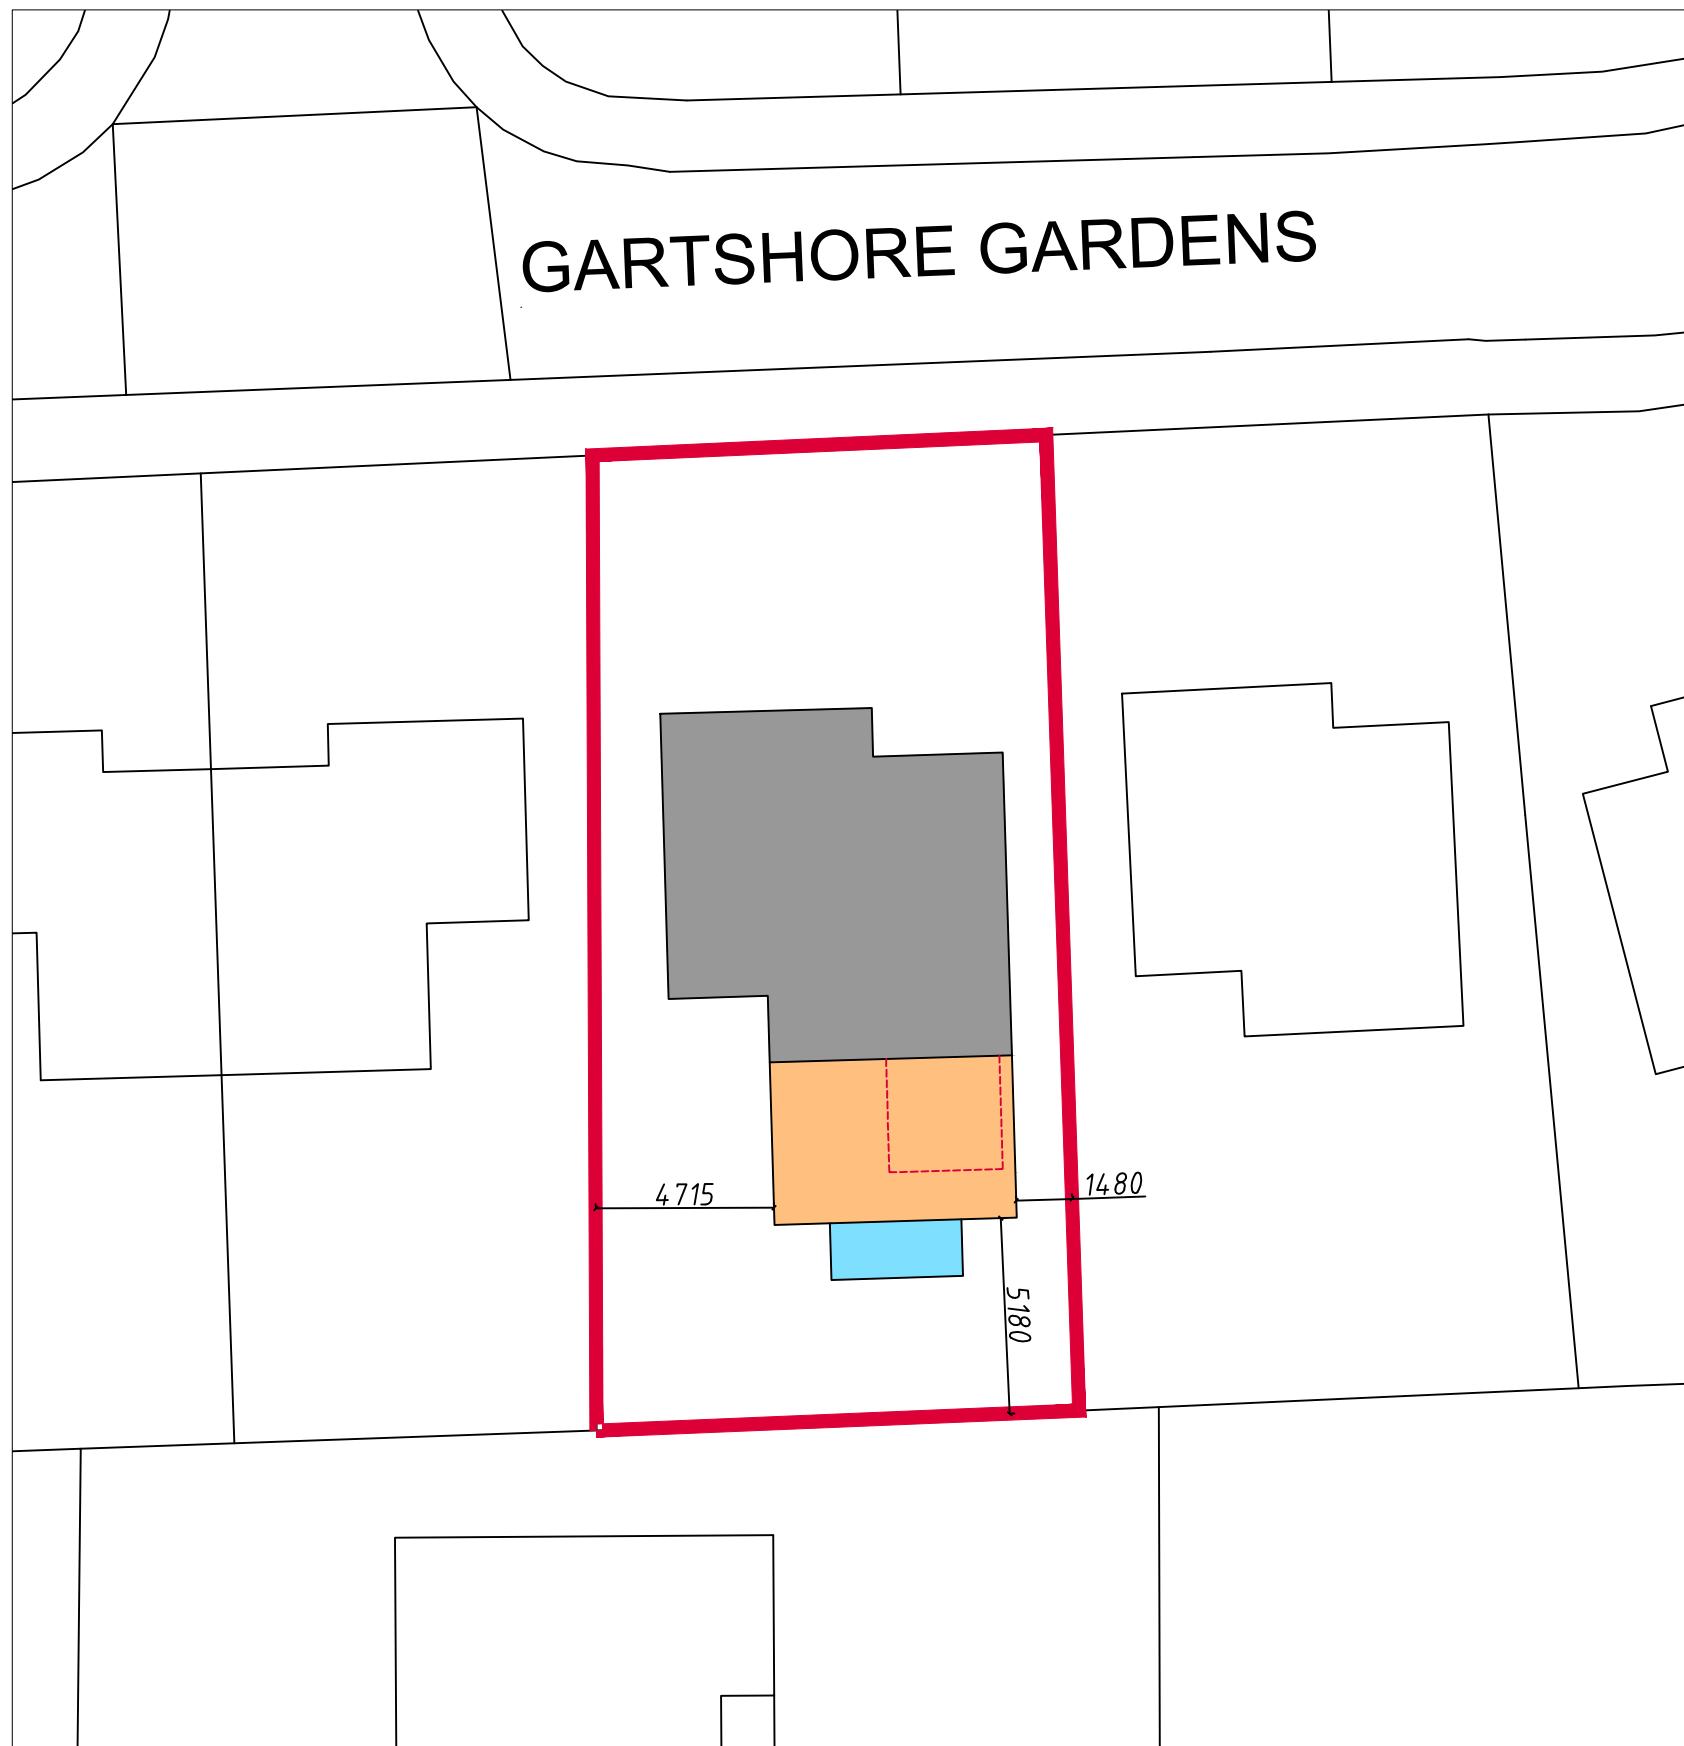

NOTE:
Footprint of proposed extension shown with yellow hatching and patio with blue. Existing house shown with Grey hatching and conservatory being removed with red dashed lines.

Distance to boundary's to be site checked prior to commencement of works



233 Grahamsdyke Street
Laurieston, FK2 9NA
0772 0772 636
barry@fk1design.co.uk

PLANNING APPLICATION	
Mr Matt Donald, 35 Gartshore Gardens, Cumbernauld	
Title: Location Plans	
Drawing Number: 84/23/GG/10	
Scale: 1:200/1000 @ A3	
Date: January 24	