
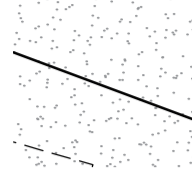
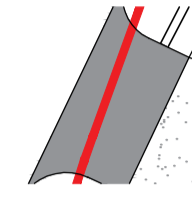
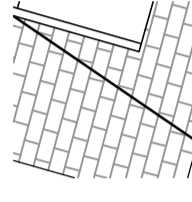
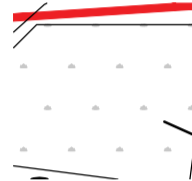



Proposed Ground Floor 1:50

-  Permeable gravel surface
-  Highways surface to not include loose material
-  Patio surface
-  Rewilding area

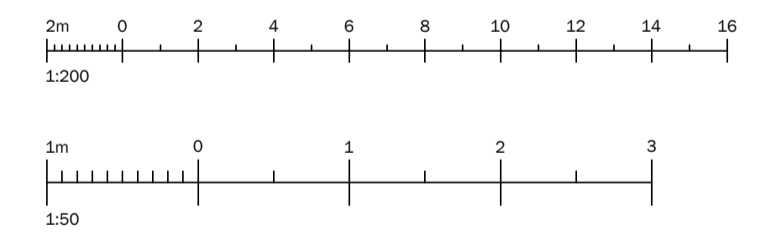

Date: Revision: Description:		
 Vertex Architecture Planning / Architectural Design / Consultancy		
<small>01485 552286 01603 576466 VERTEXARCHITECTURE.CO.UK</small>		
<small>Info@vertexarchitecture.co.uk</small> 2 - 3 Northgate Precinct, Hunstanton, Norfolk PE36 6EA 10 Queen Street, Norwich, Norfolk NR2 4SQ		
Project: Clay Lane, Edingthorpe NR28 9SU		
Subject: Replacement Dwelling Proposed landscape plan		
Date: January 24	Scale: 1:200 & 1:50 @ A1	
Project No.: 23070	Drawing No.: 09	Revision: A