

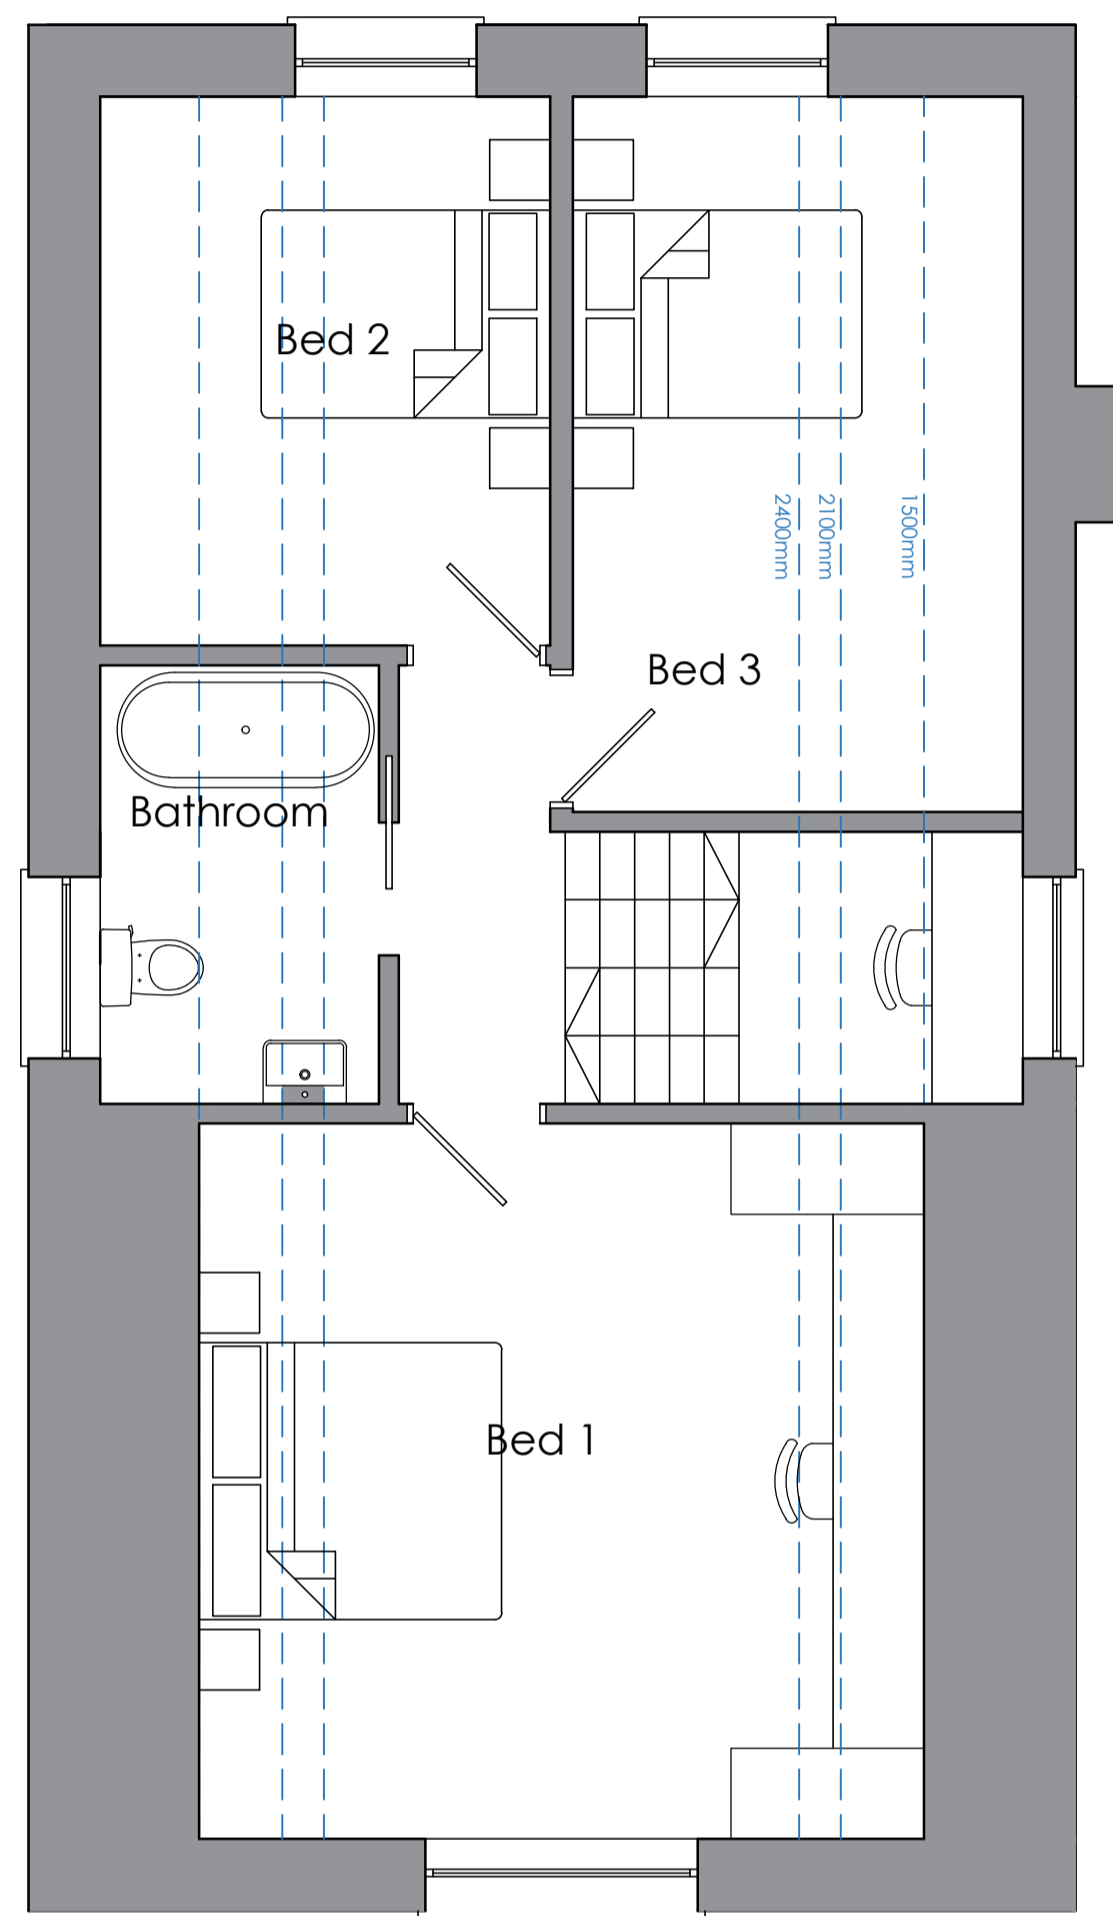



Proposed Ground Floor 1:50

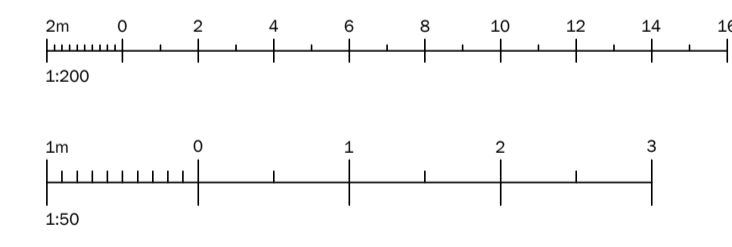

Proposed First Floor 1:50

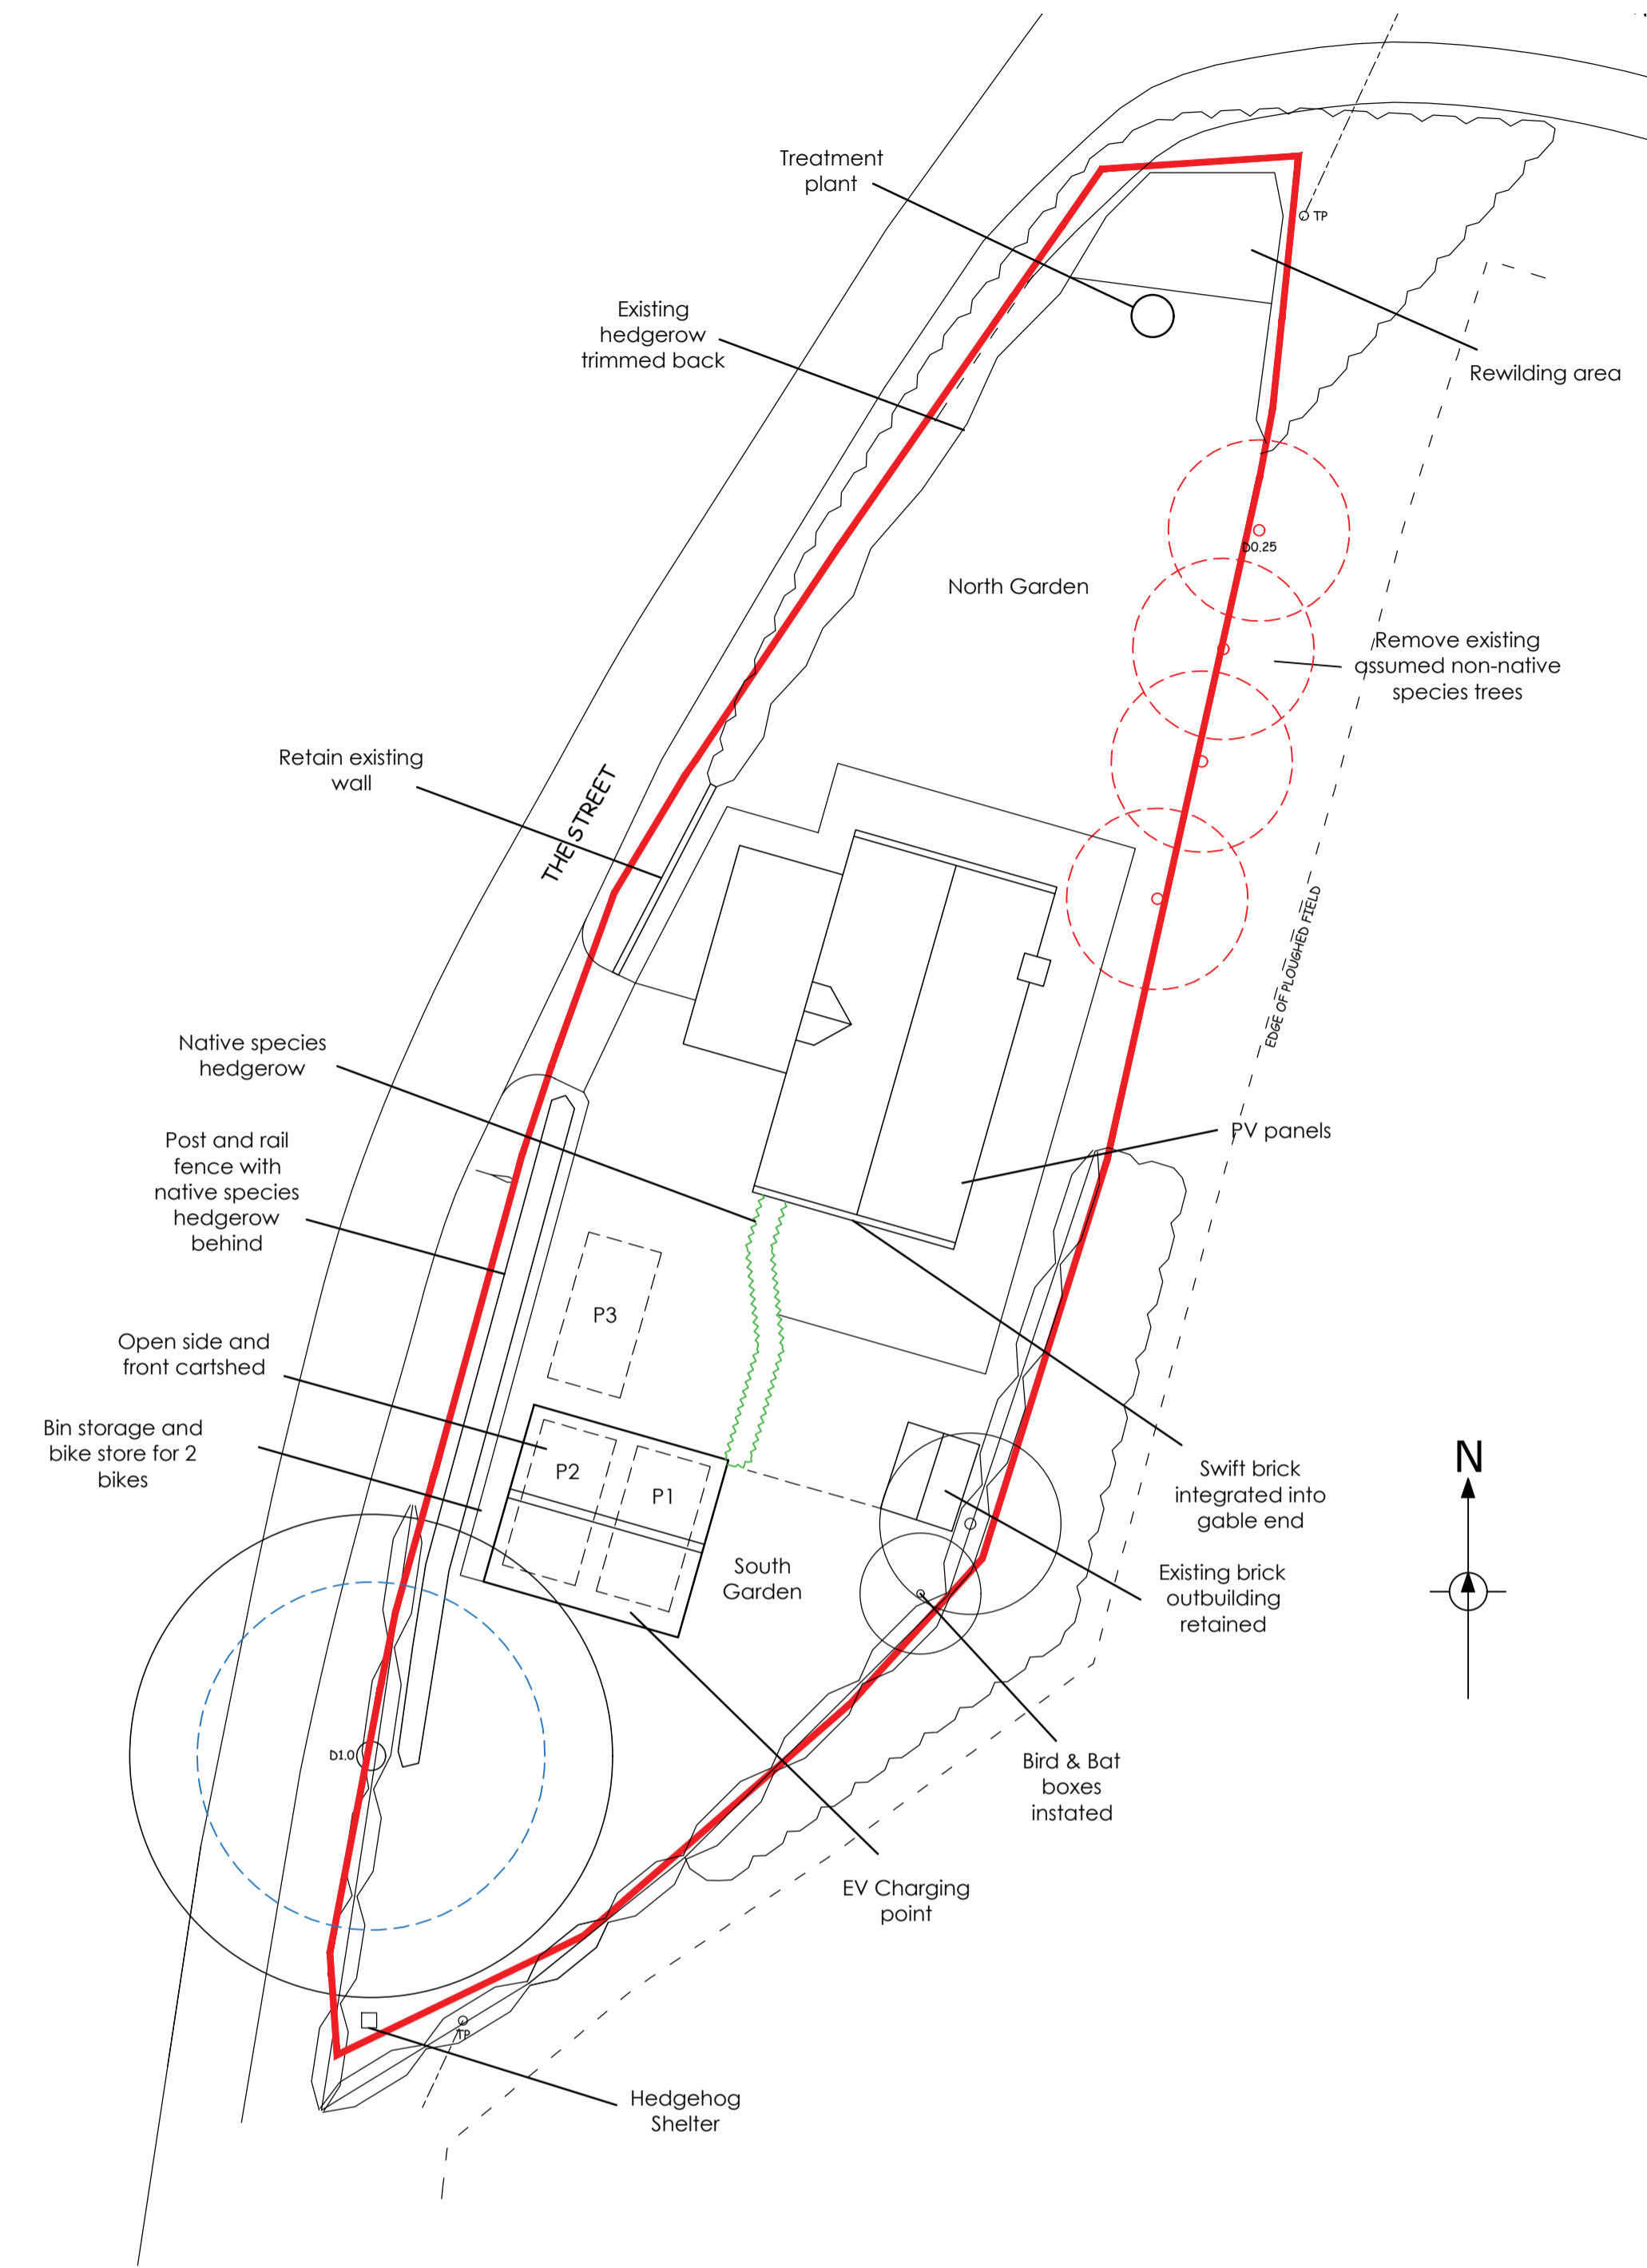

Date:	Revision:	Description:
 Vertex Architecture Planning / Architectural Design / Consultancy		
<small>01485 552285 01605 576466 VERTEXARCHITECTURE.CO.UK</small>		
<small>Info@vertexarchitecture.co.uk</small> 2-3 Northgate Precinct, Hunstanton, Norfolk PE36 6EA 10 Queen Street, Norwich, Norfolk NR2 4SQ		
Project: Clay Lane, Edingthorpe NR28 9SU		
Subject: Replacement Dwelling Detailed concept		
Date:	Scale:	
January 24	1:200 & 1:50 @ A1	
Project No.:	Drawing No.:	Revision:
23070	03	G