
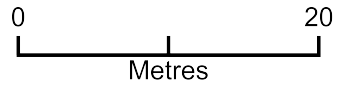


123 Hook Road

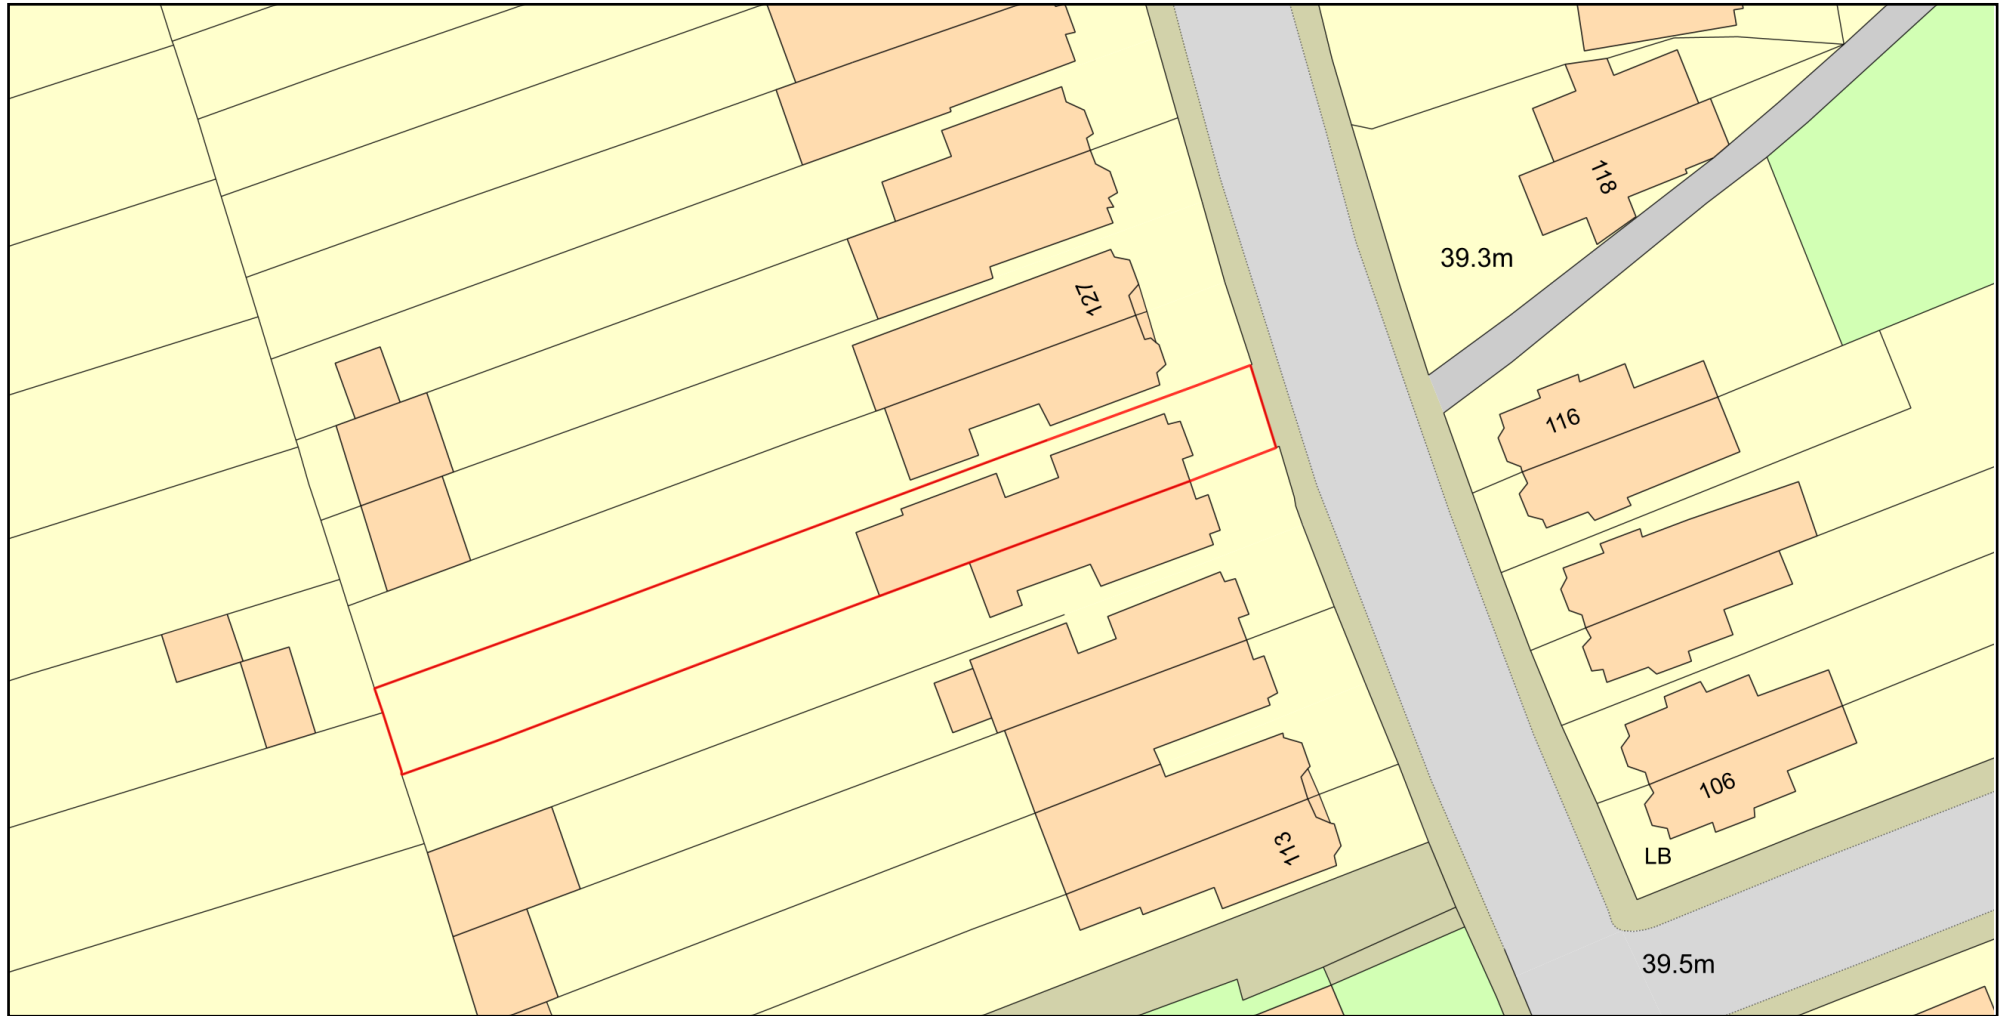

Plan Produced for: Epsom & Ewell Council

Date Produced: 13 Dec 2023

Plan Reference Number: TQRQM23347095834240

Scale: 1:500 @ A4

© Crown copyright and database rights 2023 OS 100042766

