



MEHMET TOK
16 STONE LEIGH BROADWAY
EPSOM
SUNNEY REF: ES230160/B
K117 ZHU 28-12-2023
PROPOSED SELF
CONTAINED ANNEX
DRAWN BY
MR G BUIERFIELD
SURVEYOR
SUNBRIENS WINDOWS

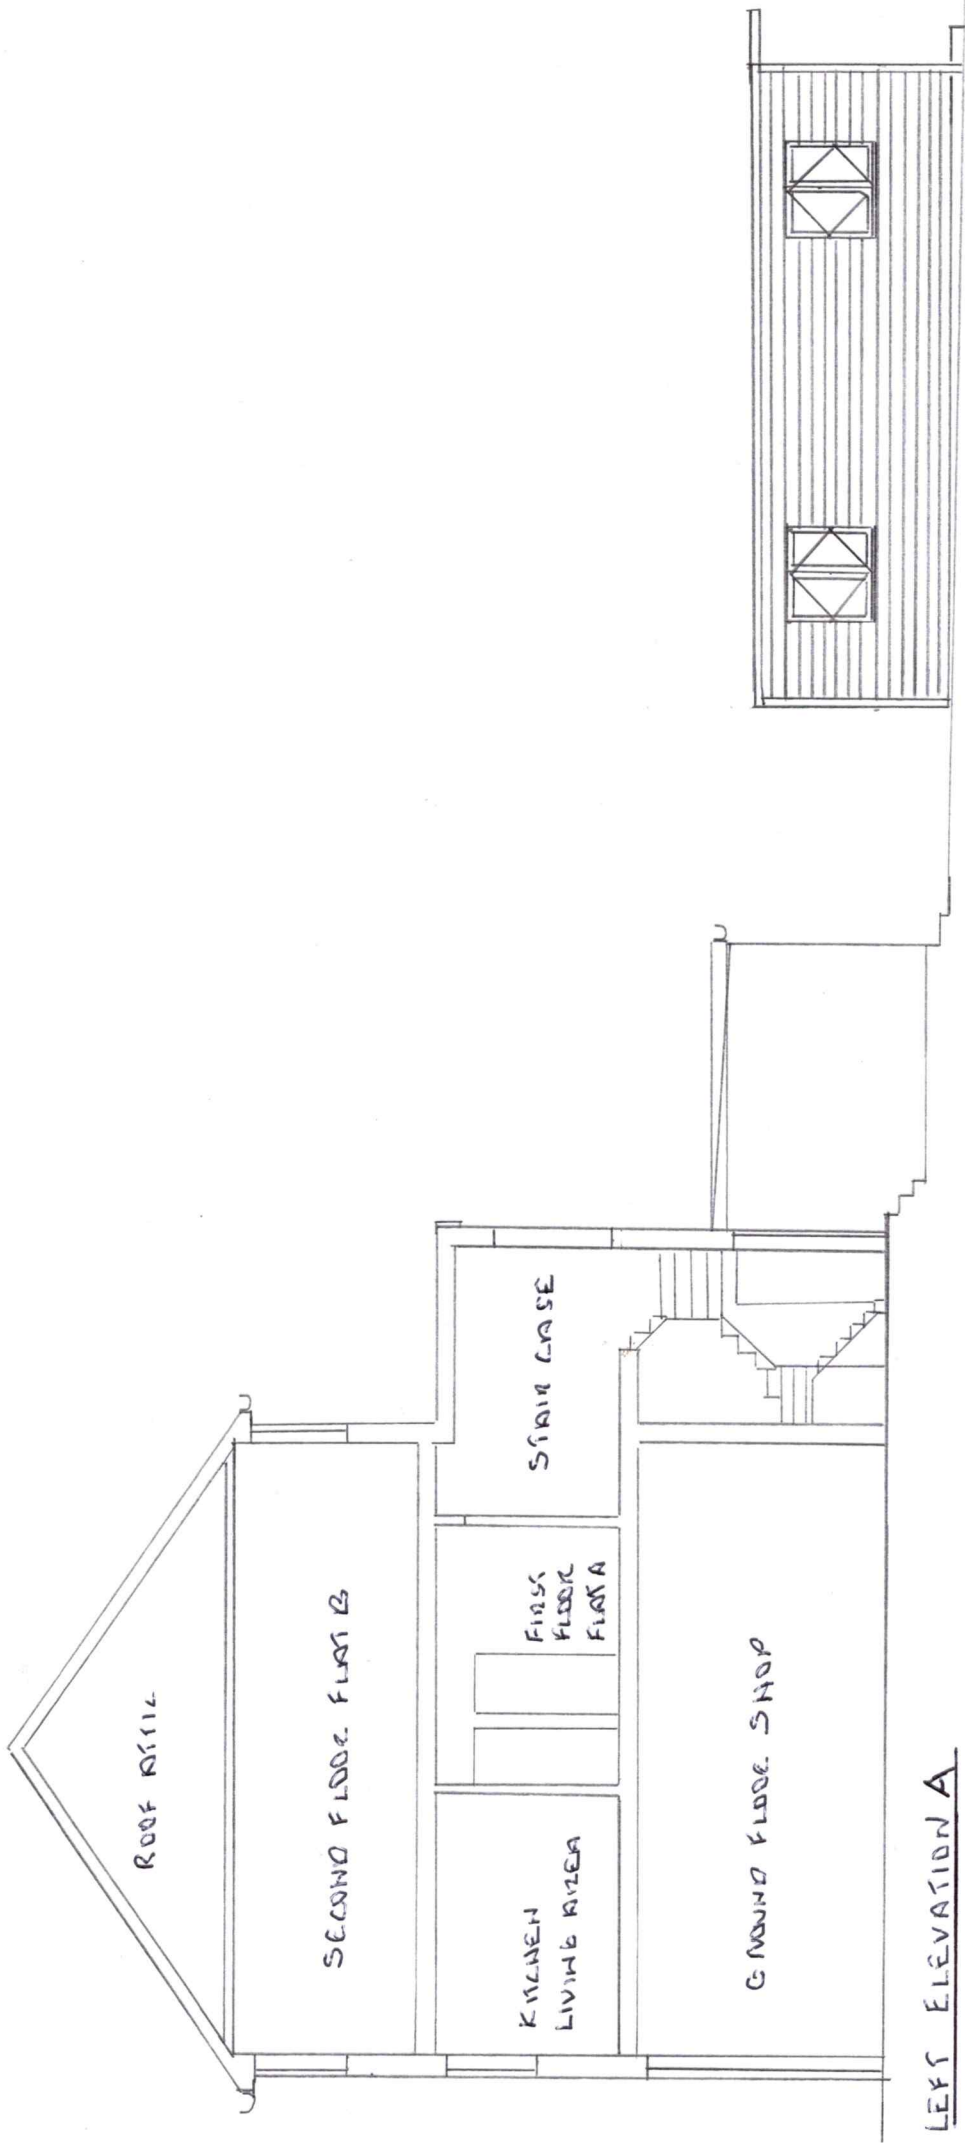

LEFT ELEVATION A

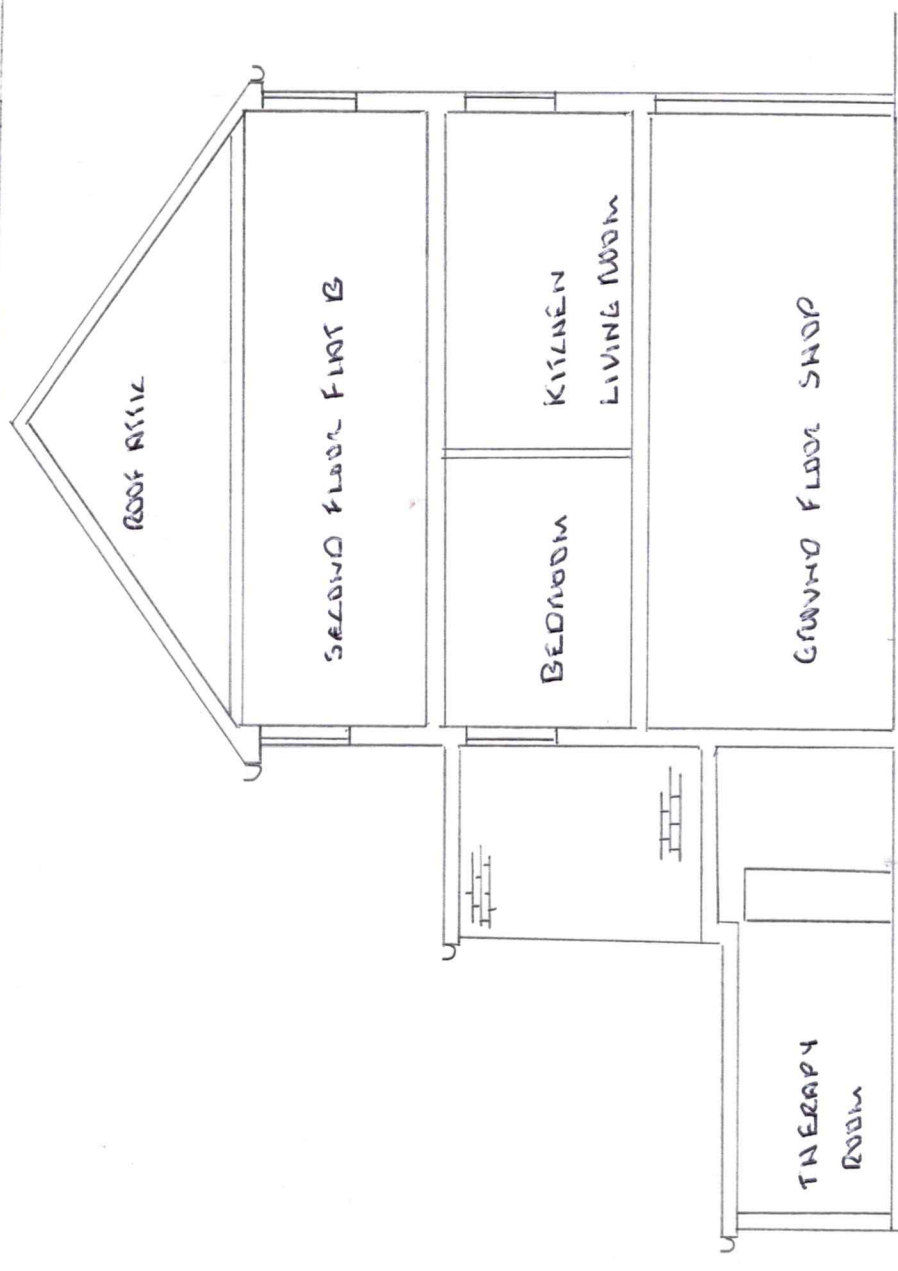

RIGHT ELEVATION B

SCALE 1:100 ON A3

