


LEFT ELEVATION A

MENMET TOK
16 STONE LEIGH BROADWAY
EPSOM
SURREY
KT17 2HU 28-12-2023
REF :- ES230160/2
EXISTING SECTIONS
DRAWN BY
MR G BUTTERFIELD
SURVEYOR
SUNBRIGHT WINDOWS

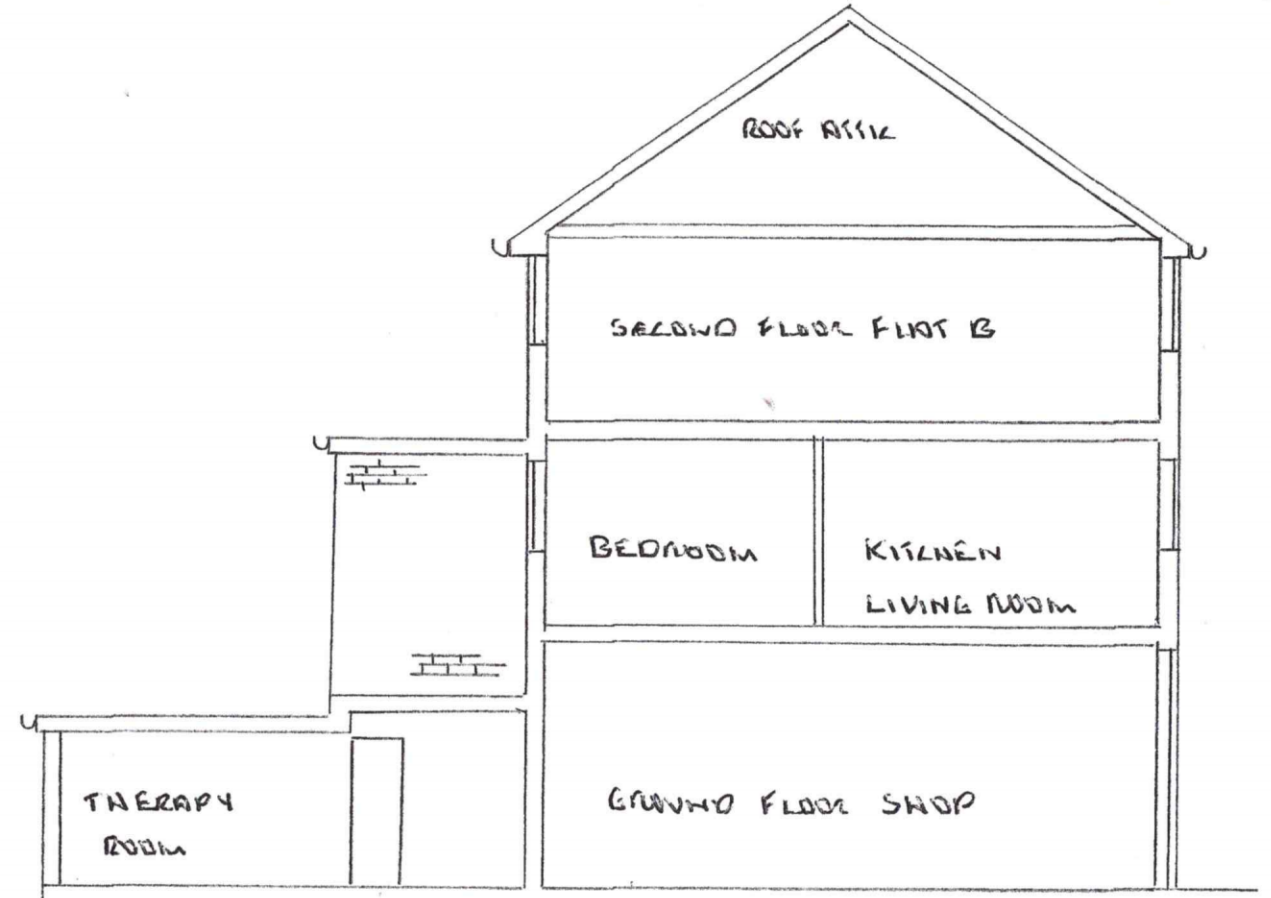

RIGHTS ELEVATION B

SCALE 1:100 ON A3

