


Existing Basement Floor Plan
1:100



Proposed Basement Floor Plan
1:100

Schedule of Minimum Space Standards			
Flat	Dwelling type (bedroom/ persons)	GIA (sq.m)	Rear amenity (sq.m)
Flat 5	Studio Flat	51m2	9.3m2

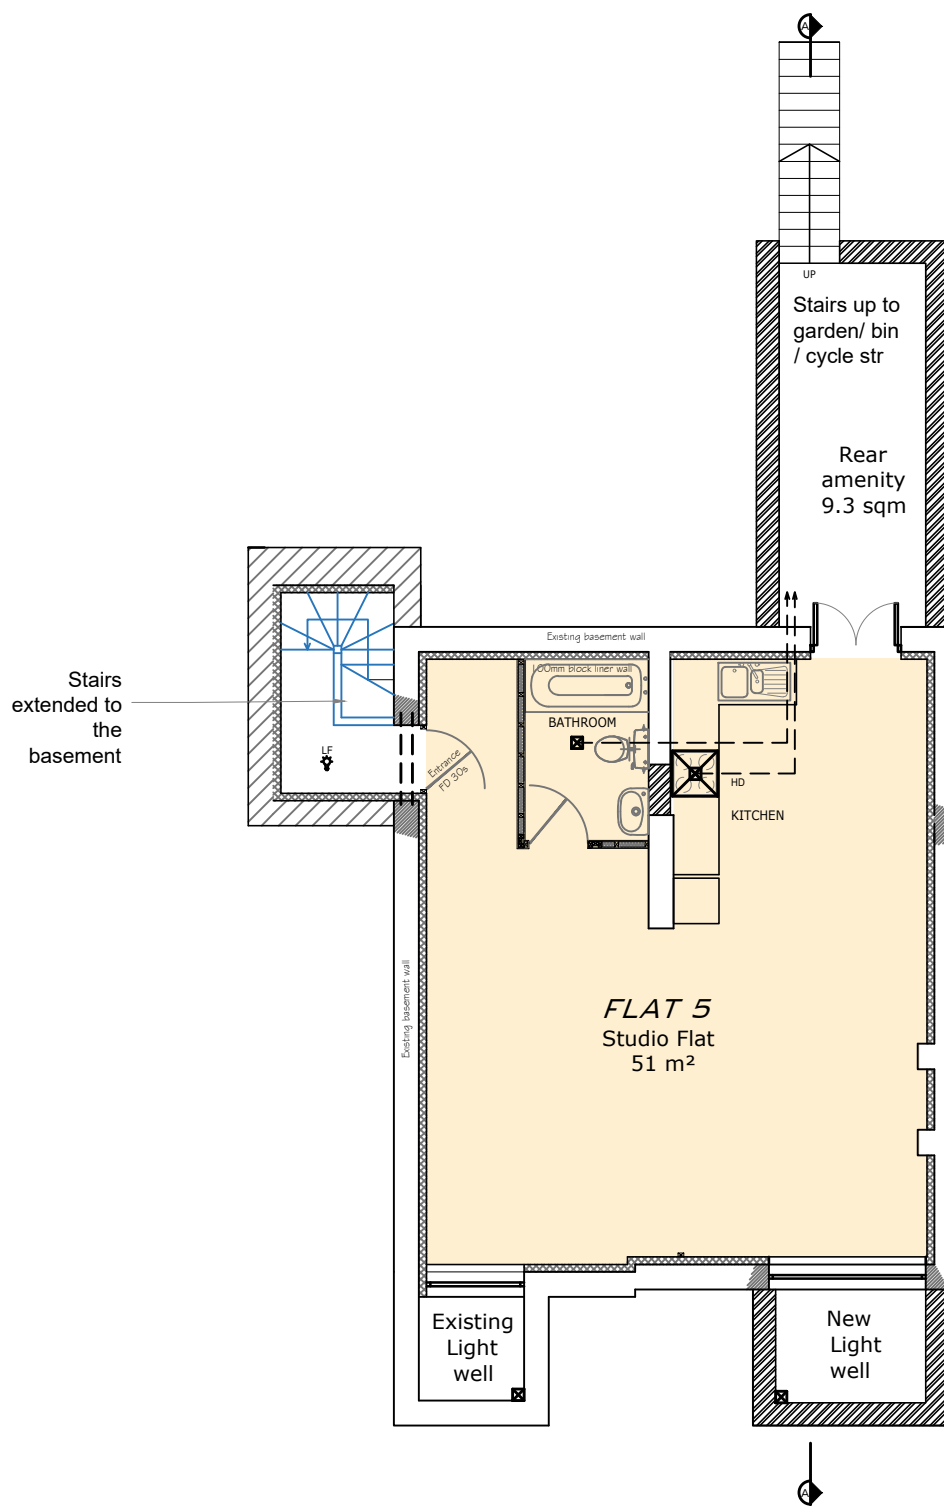