




location plan
scale 1:1250

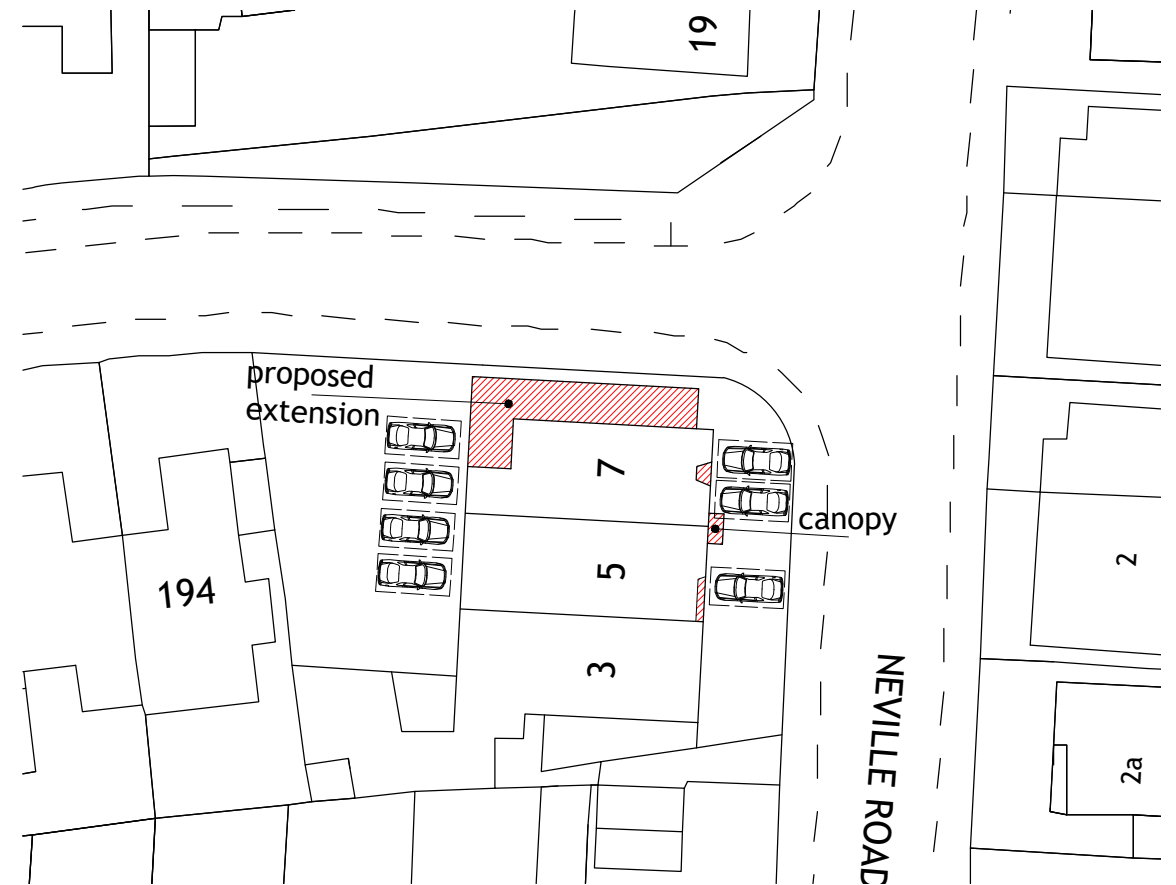

block plan
scale 1:500

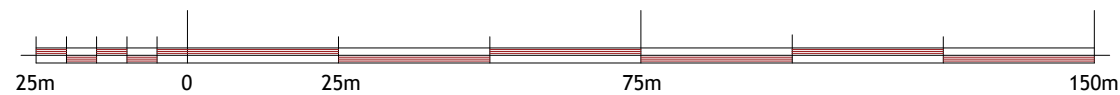

SCALE 1:1250

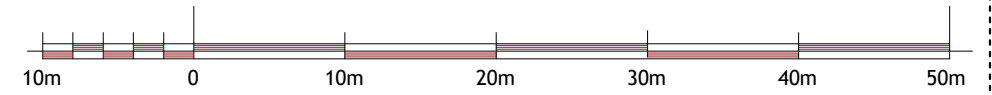

SCALE 1:500

pl4n & build ltd.



PH: 07816611144

shamshadali@hotmail.co.uk

ADDRESS: 5 AND 7 NEVILLE RD, LUTON, LU3 2JG

TITLE: LOCATION AND BLOCK PLAN

PROJECT: SINGLE STOREY SIDE EXTENSION & CONVERSION OF
SHOP INTO GP SURGERY

DATE 19/08/2023

DWG NO. 05/05

DRAWN BY

SCALE

A3