


This copy has been made by or with the authority of Midlothian Council pursuant to Section 47 of the Designs and Patents Act 1988. Unless that Act provides a relevant exception to copyright, the copy must not be copied without the prior permission of the copyright owner.

# Edinburgh Straiton

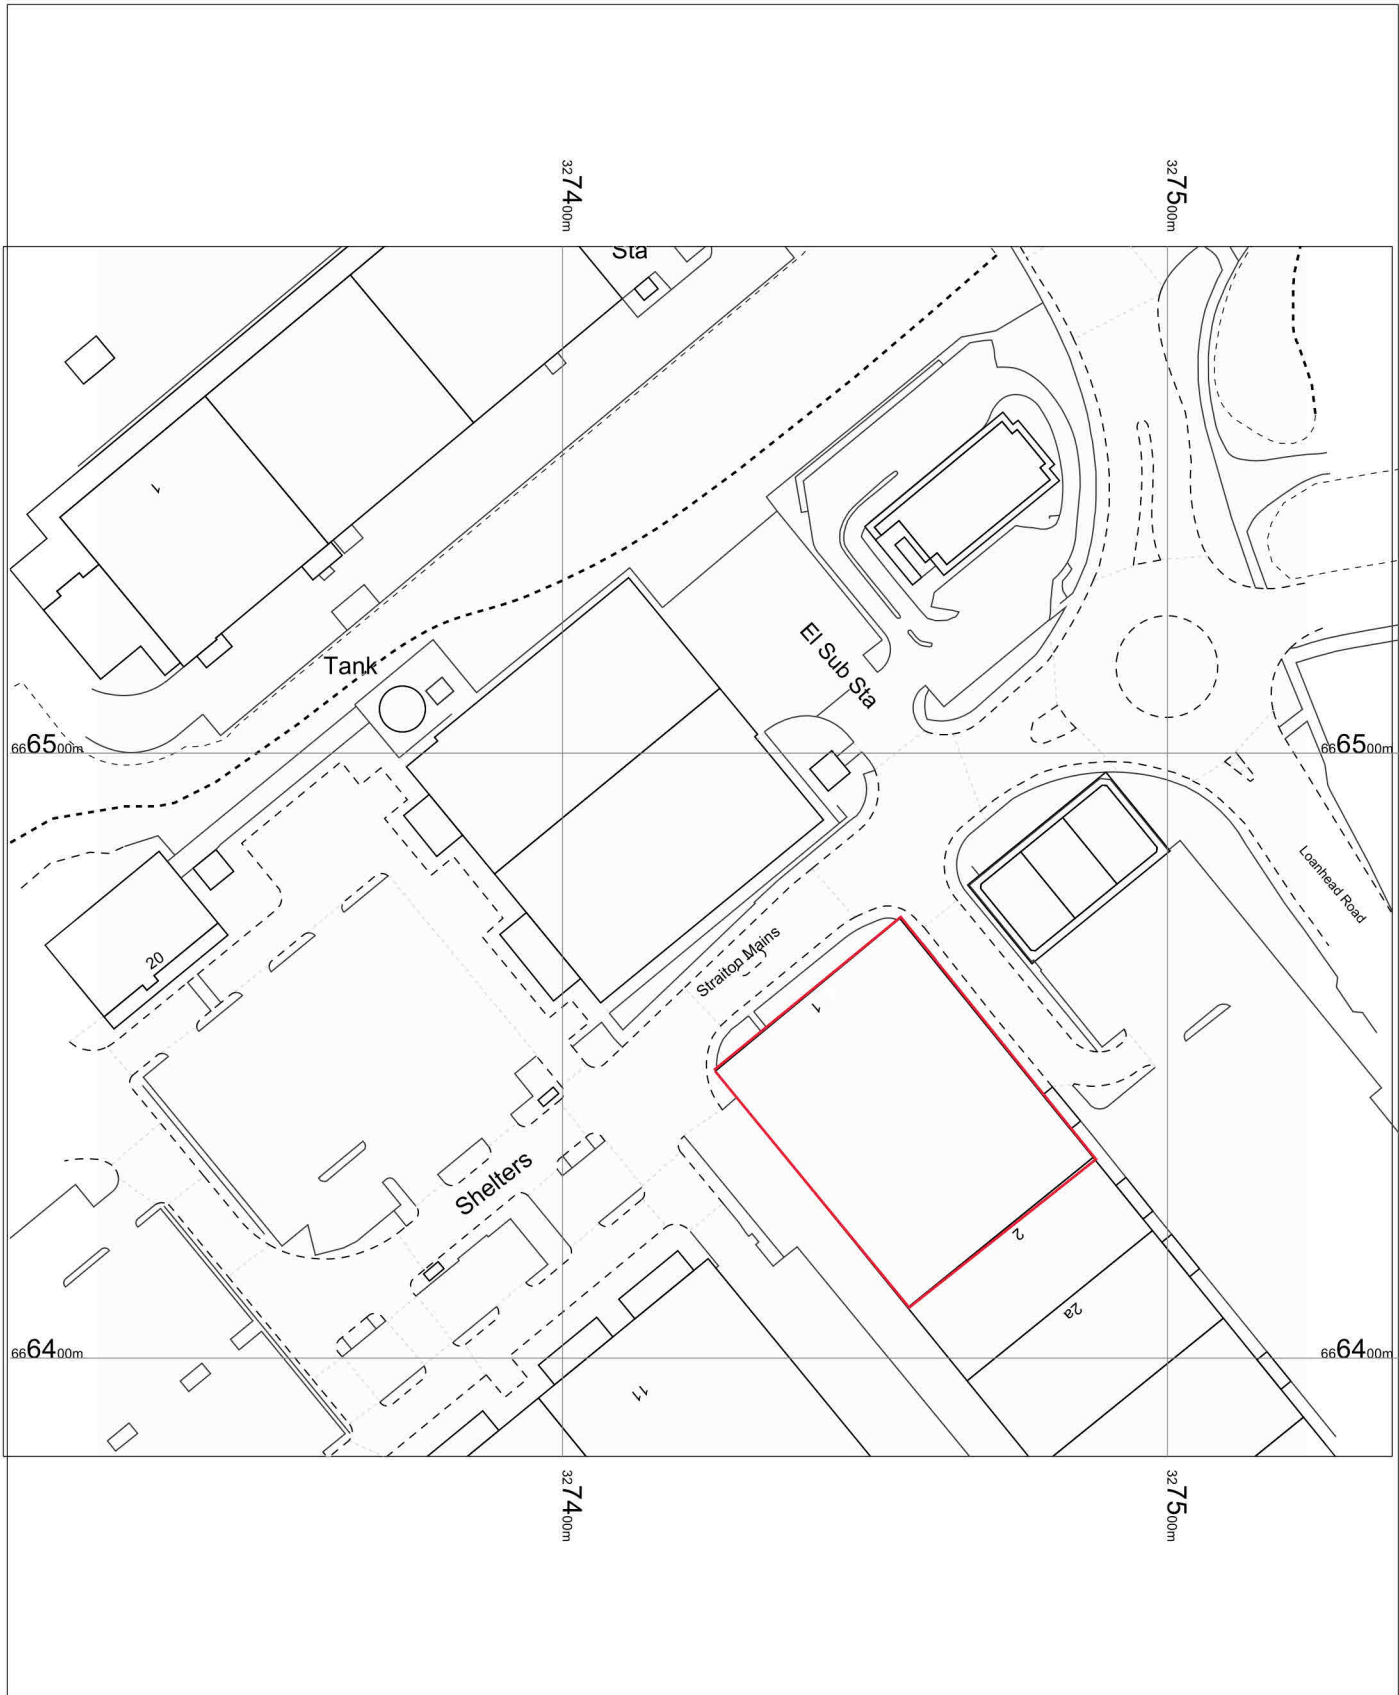


Dunelm  
Pentalnd Road  
Straiton mains  
Edinburgh  
EH20 9PW

OS MasterMap 1250/2500/10000 scale  
Monday, July 10, 2023, ID: BW1-01113826  
maps.blackwell.co.uk

1:1250 scale print at A4, Centre: 327423 E, 666484 N

© Crown Copyright Ordnance Survey. Licence no. 100041041

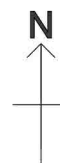

**BLACKWELL'S**  
MAPPING SERVICES  
PERSONAL & PROFESSIONAL MAPPING  
www.blackwellmapping.co.uk

TEL: 0800 151 2612  
maps@blackwell.co.uk