


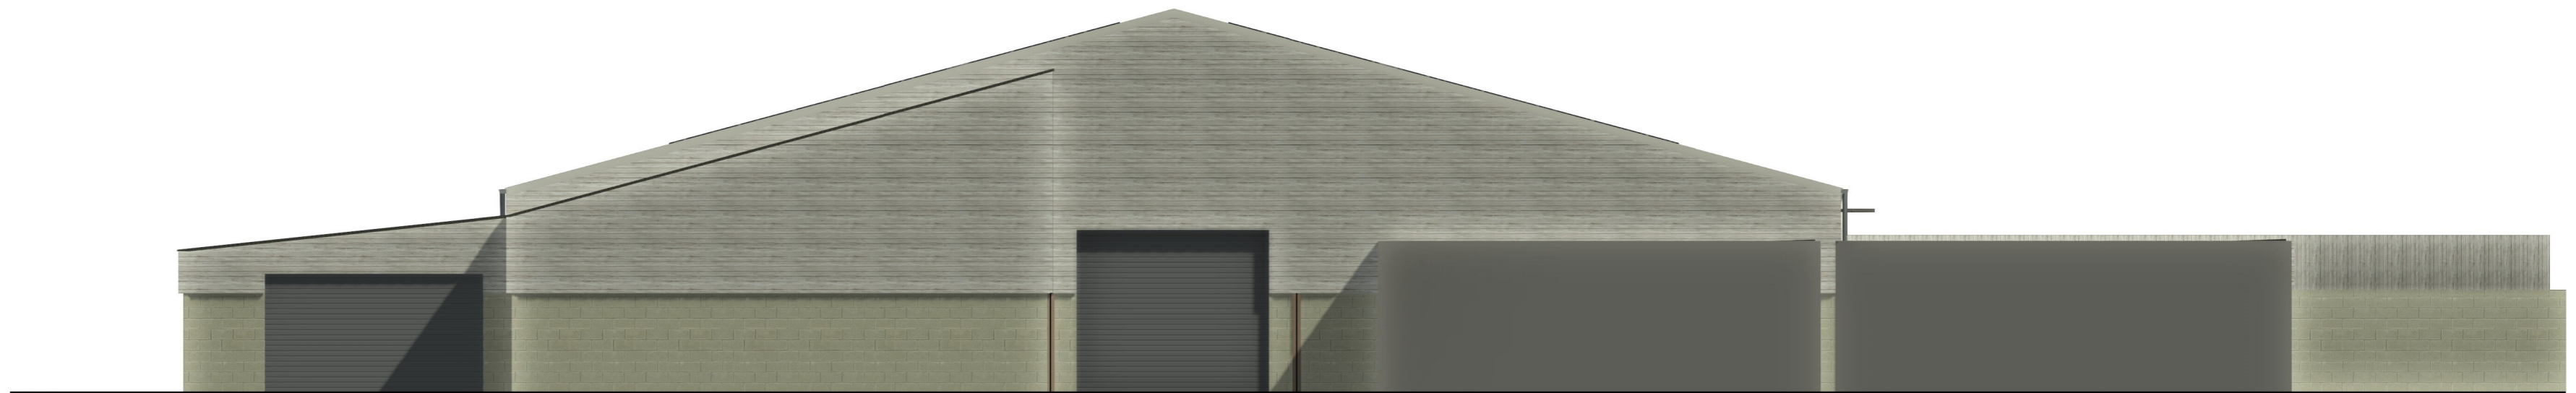

**West Elevation - As Proposed**  
1 : 100



**Rear Elevation - As Proposed**  
1 : 100



**North Elevation - As Proposed**  
1 : 100

