


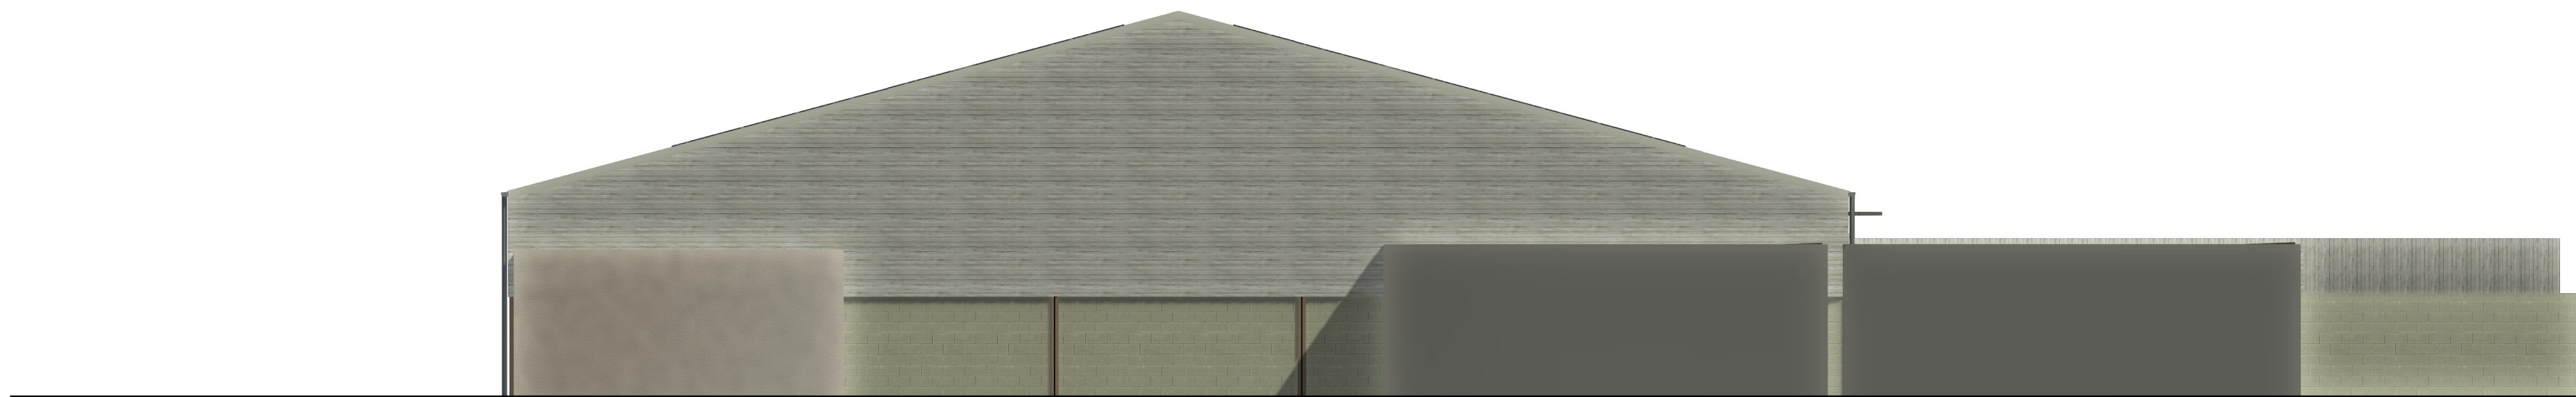

West Elevation - As Existing
1 : 100



Rear Elevation - As Existing
1 : 100



North Elevation - As Existing
1 : 100

