




Notes:

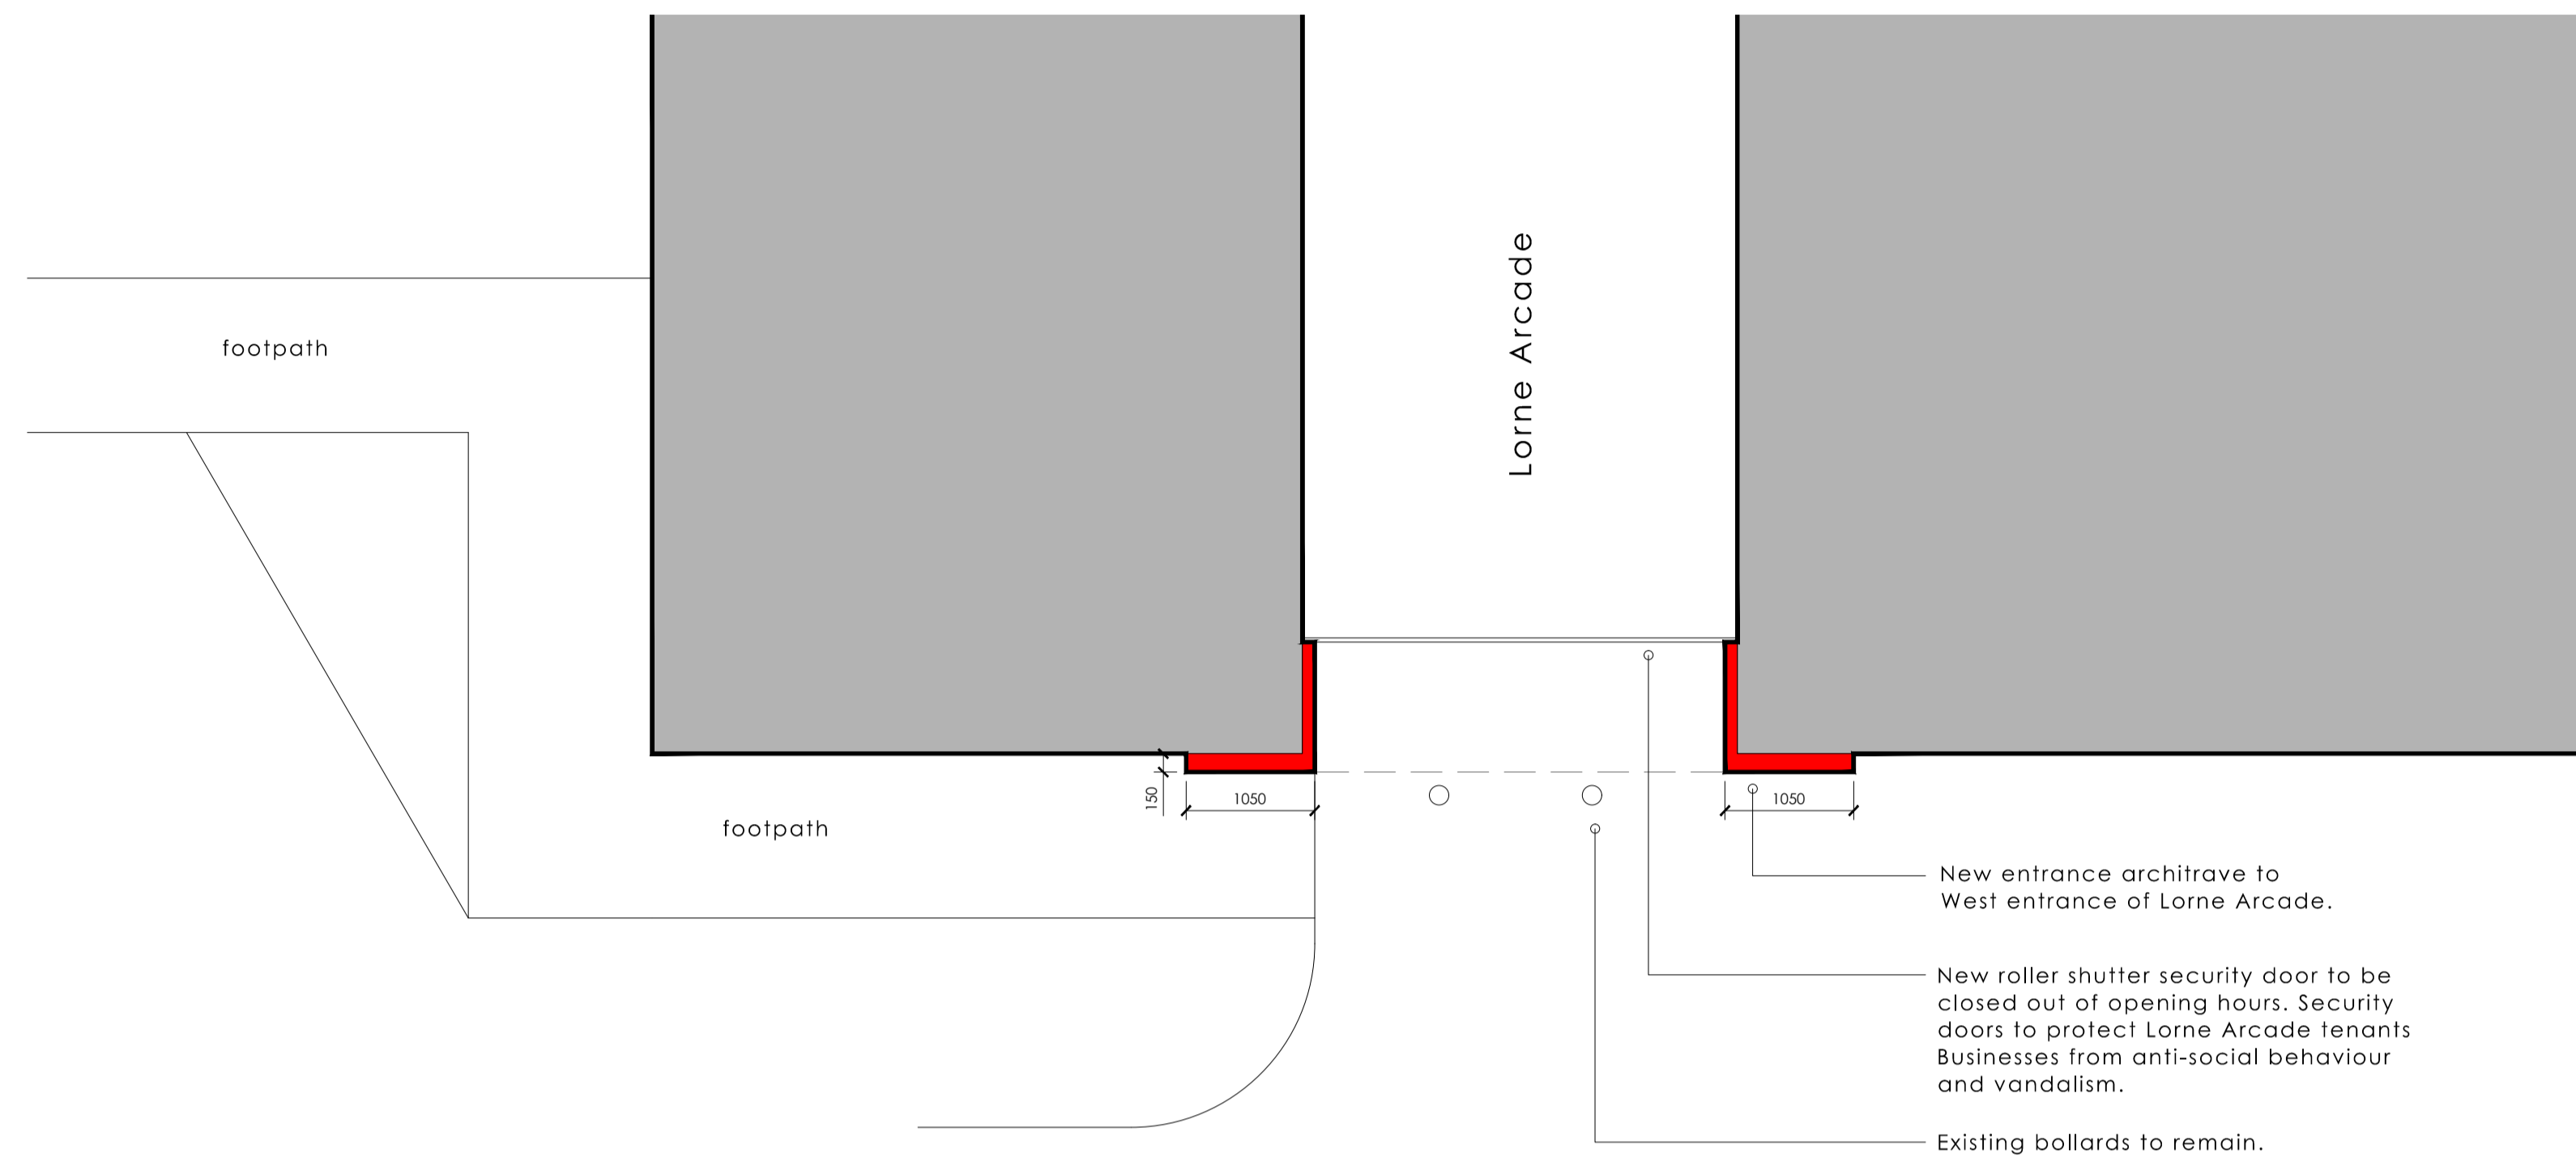

PROPOSED - WEST (ARTHUR STREET) PLAN 1:50

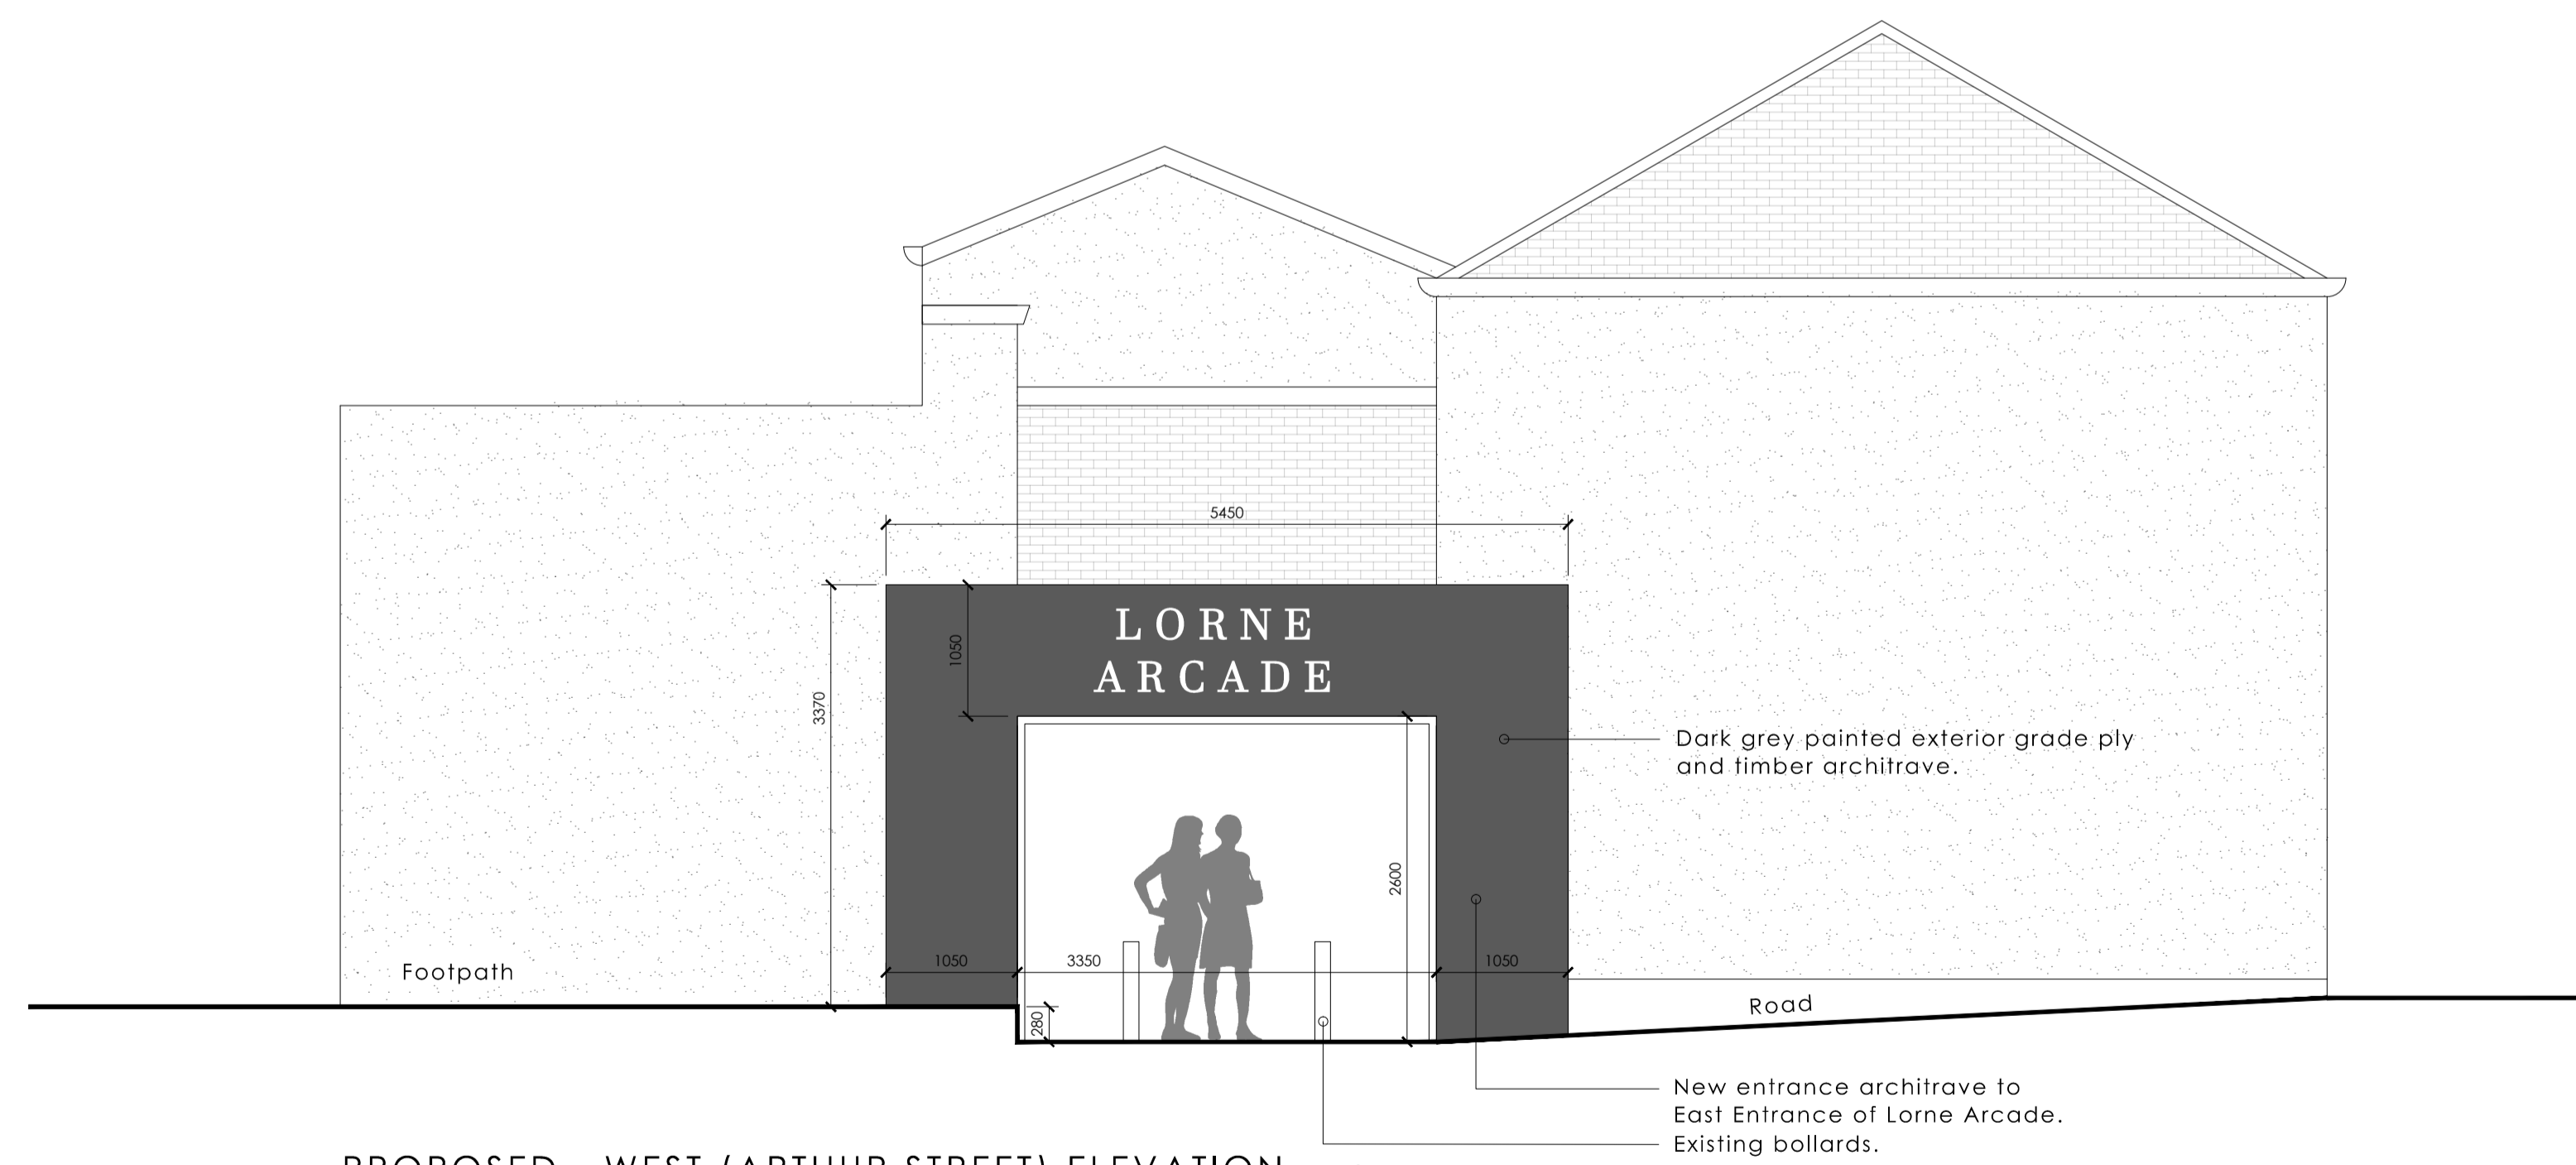

PROPOSED - WEST (ARTHUR STREET) ELEVATION 1:50

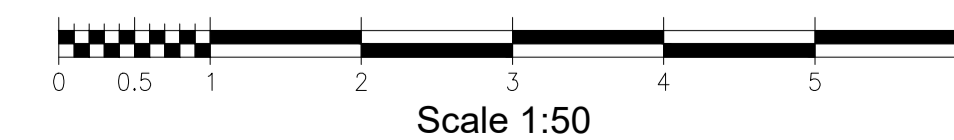

REV:	DESCRIPTION:	BY:	DATE:
STATUS: PLANNING			

CLIENT:
Wood Property Group Ltd

Proposed Alterations to Arcade Entrances

SITE:
Lorne Arcade,
High Street, Ayr, KA7 1QL

TITLE:
Arthur Street (West) as Proposed
Plan & Elevation

SCALE AT A1: 1:50	DATE: Nov 2023	DRAWN: AM	CHECKED: -
PROJECT NO: LA-01	DRAWING NO: AL(0)05	REVISION: -	