



Notes:

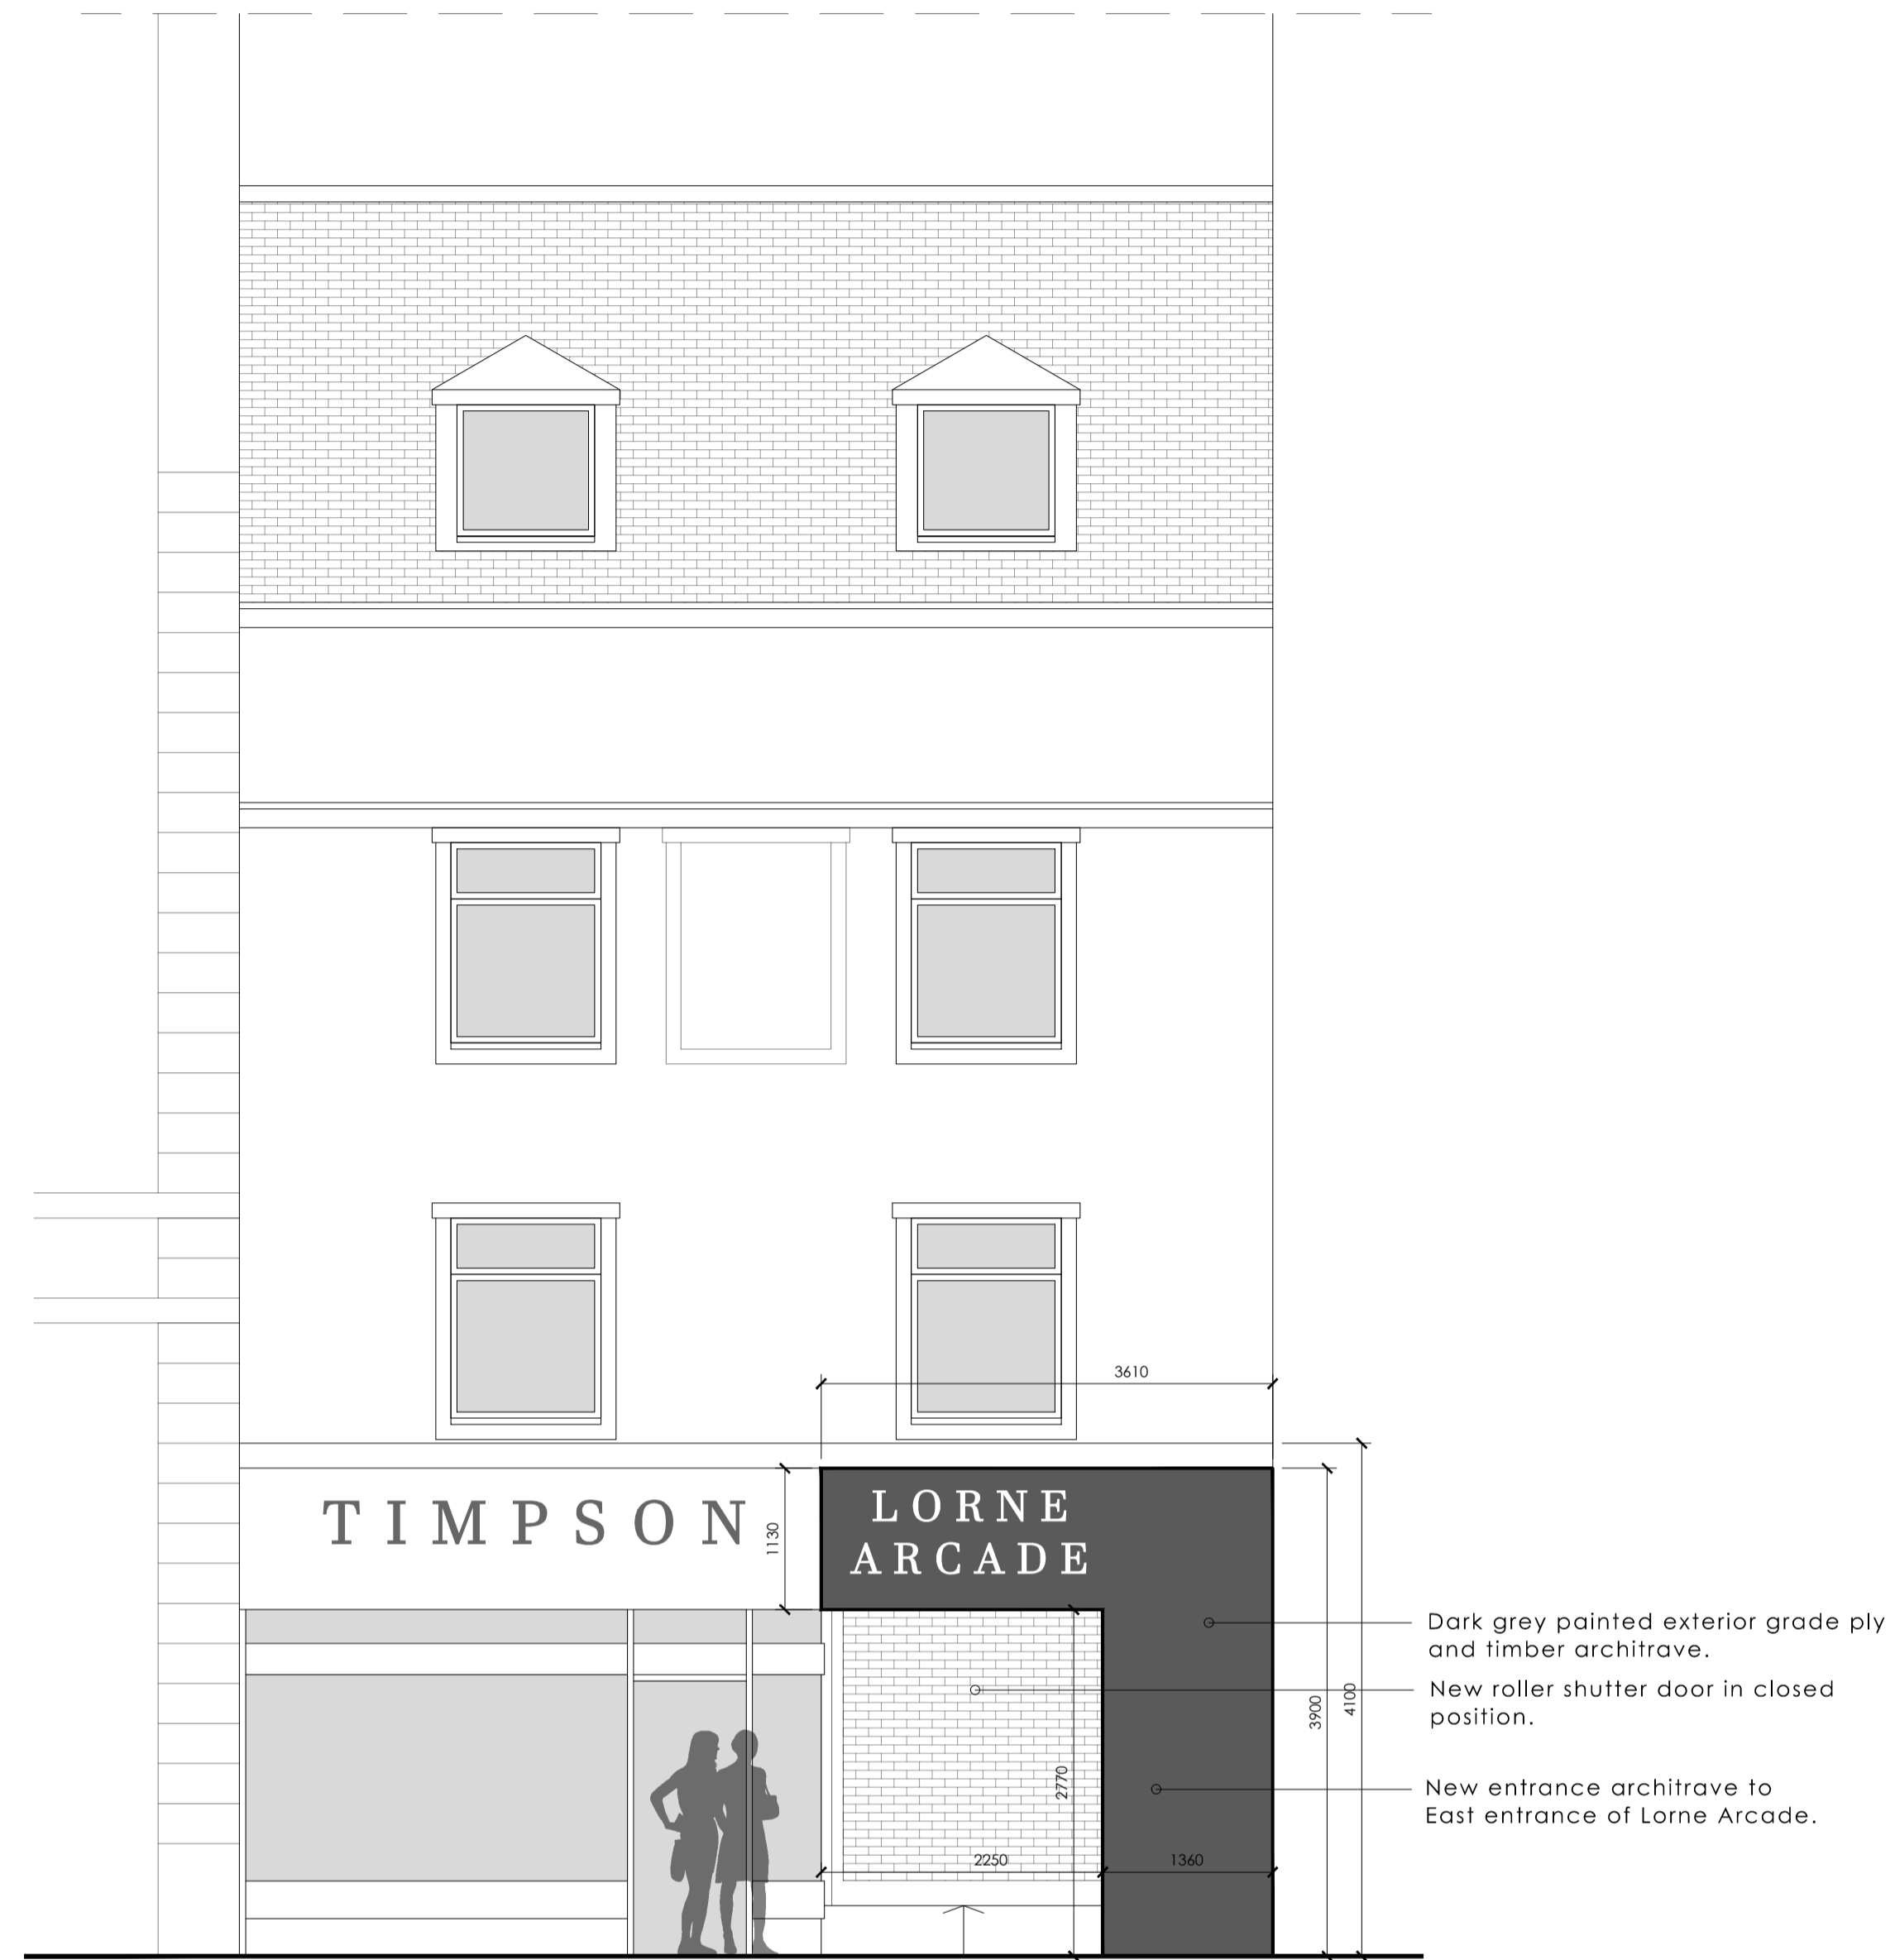

PROPOSED - EAST (HIGH STREET) ELEVATION 1:50
ROLLER SHUTTER IN CLOSED POSITION

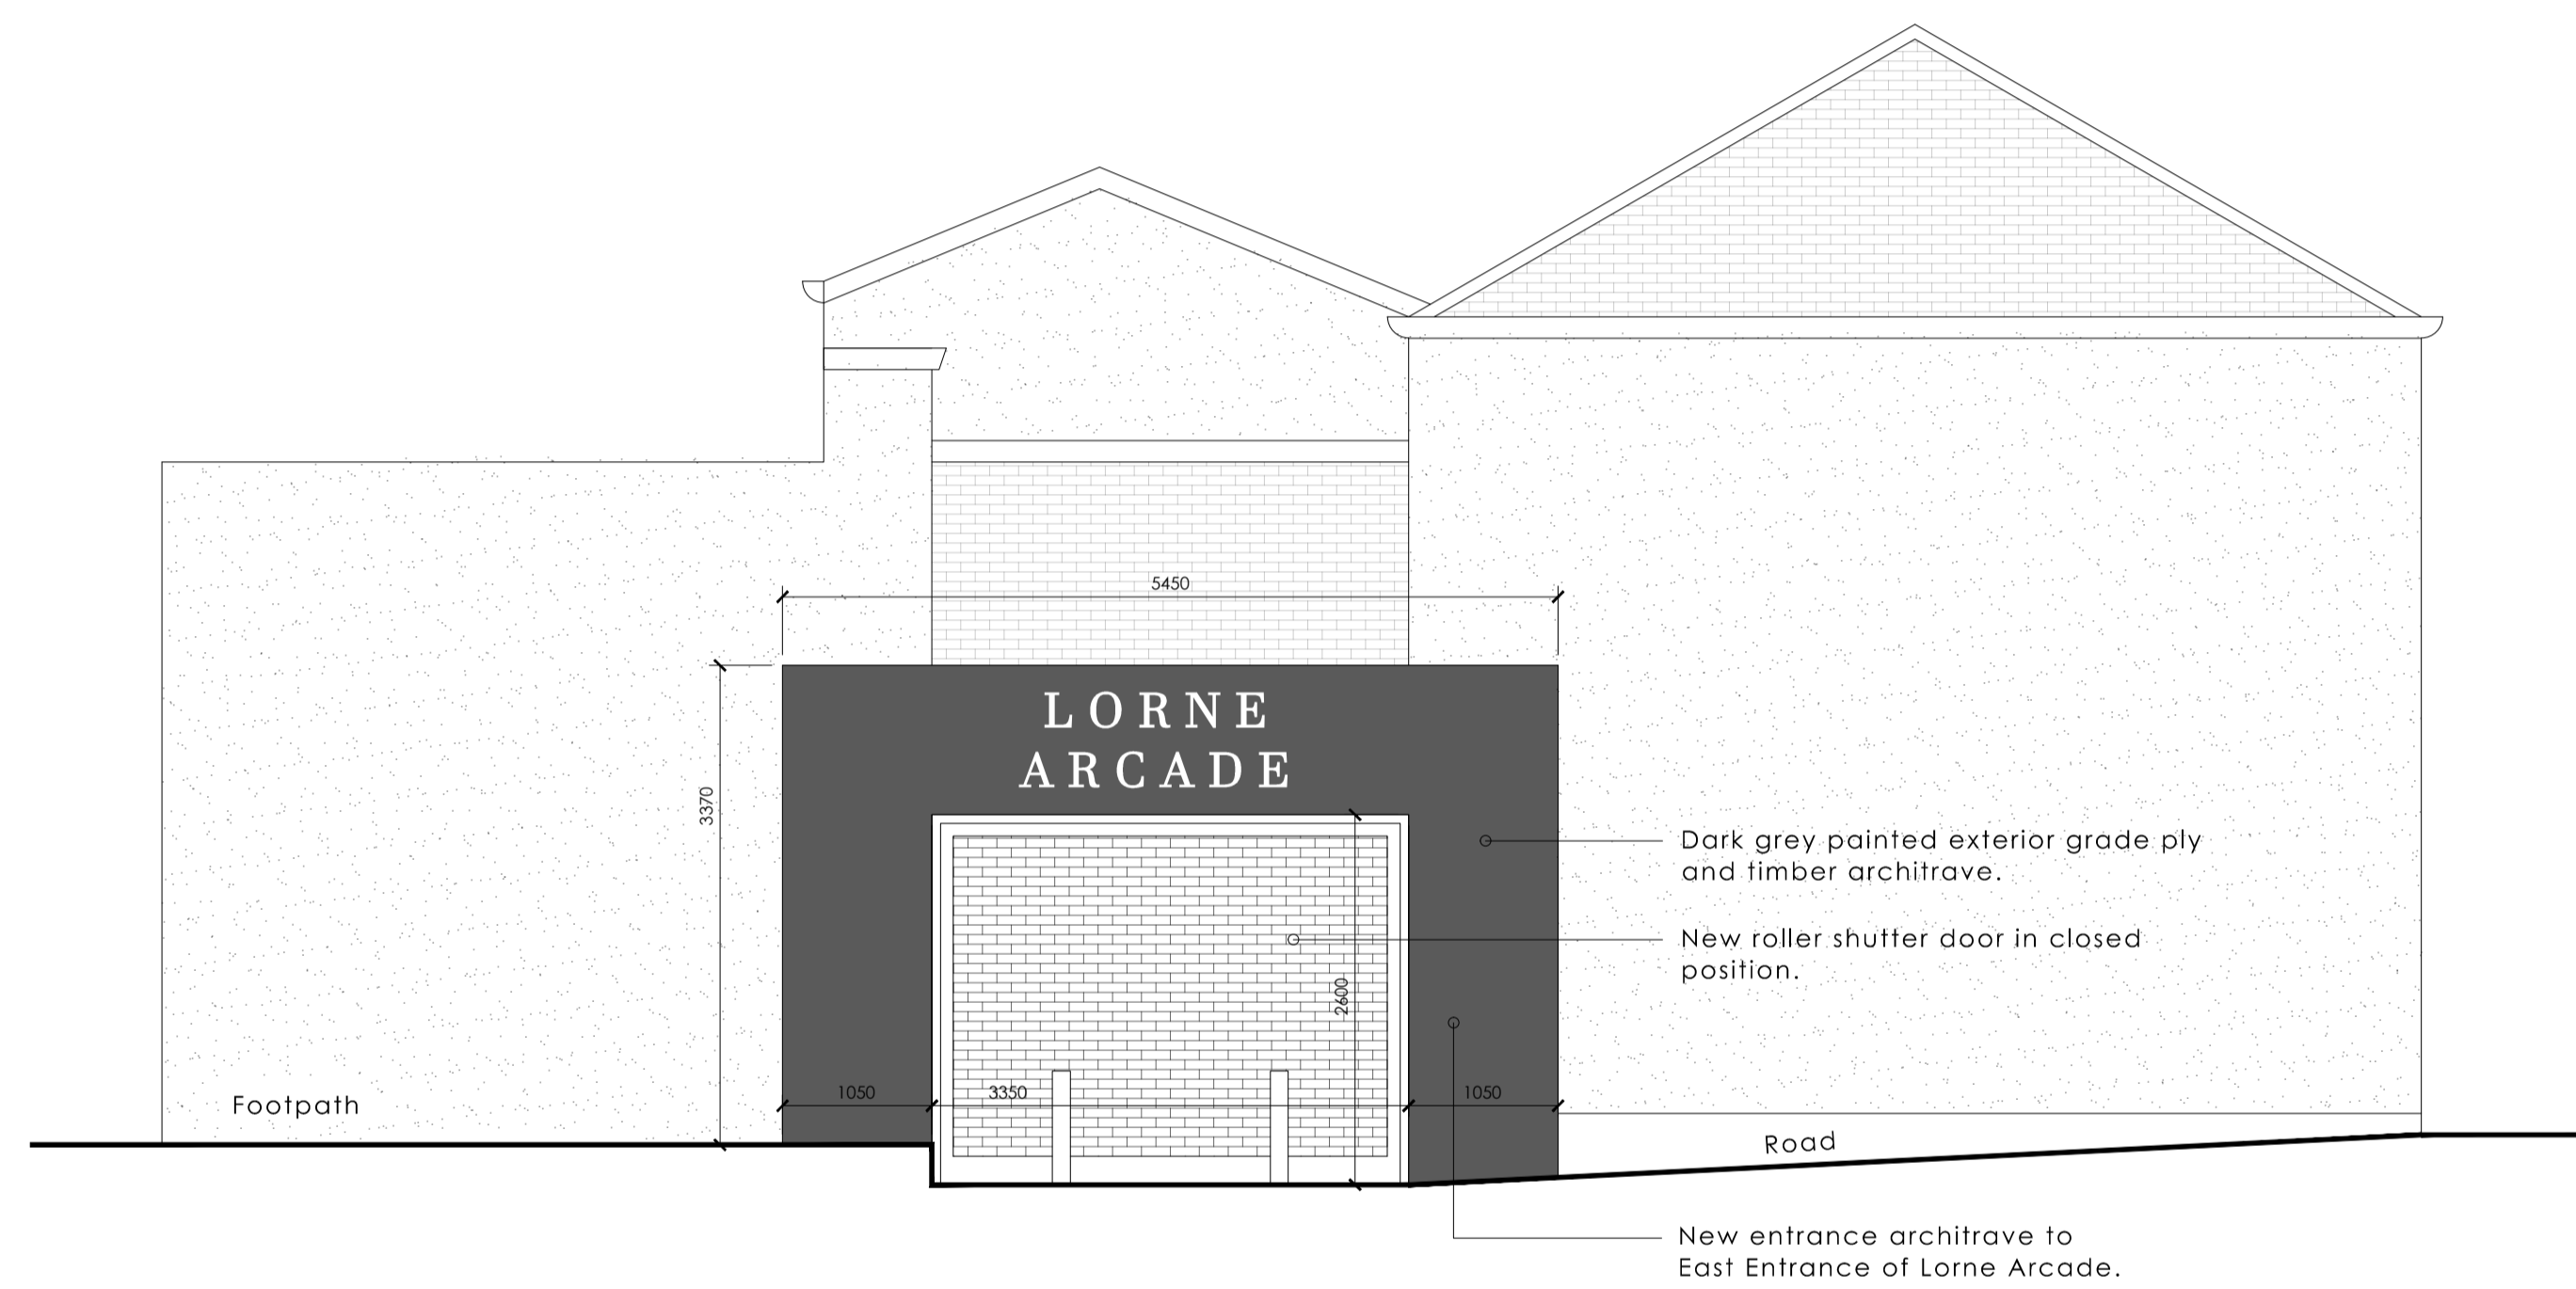

PROPOSED - WEST (ARTHUR STREET) ELEVATION 1:50
ROLLER SHUTTER IN CLOSED POSITION

REV:	DESCRIPTION:	BY:	DATE:
-	-	-	-

STATUS: **PLANNING**

CLIENT:
Wood Property Group Ltd

Proposed Alterations to Arcade Entrances

SITE: Lorne Arcade,
High Street, Ayr, KA7 1QL

TITLE: East & West Entrance Elevations
Roller Shutter Doors in Closed Position

SCALE AT A1:	DATE:	DRAWN:	CHECKED:
1:25	Nov 2023	AM	-
PROJECT NO:	DRAWING NO:	REVISION:	-
LA-01	AL(0)07	-	-