



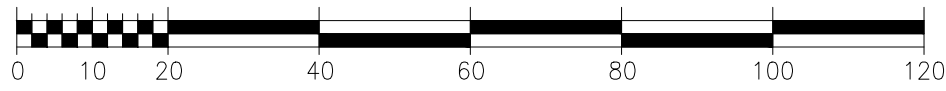

© Crown copyright and database rights 2019 Ordnance Survey License No.100048957. The representation of road, track or path is no evidence of a boundary or right of way. The representation of features as lines is no evidence of a property boundary.

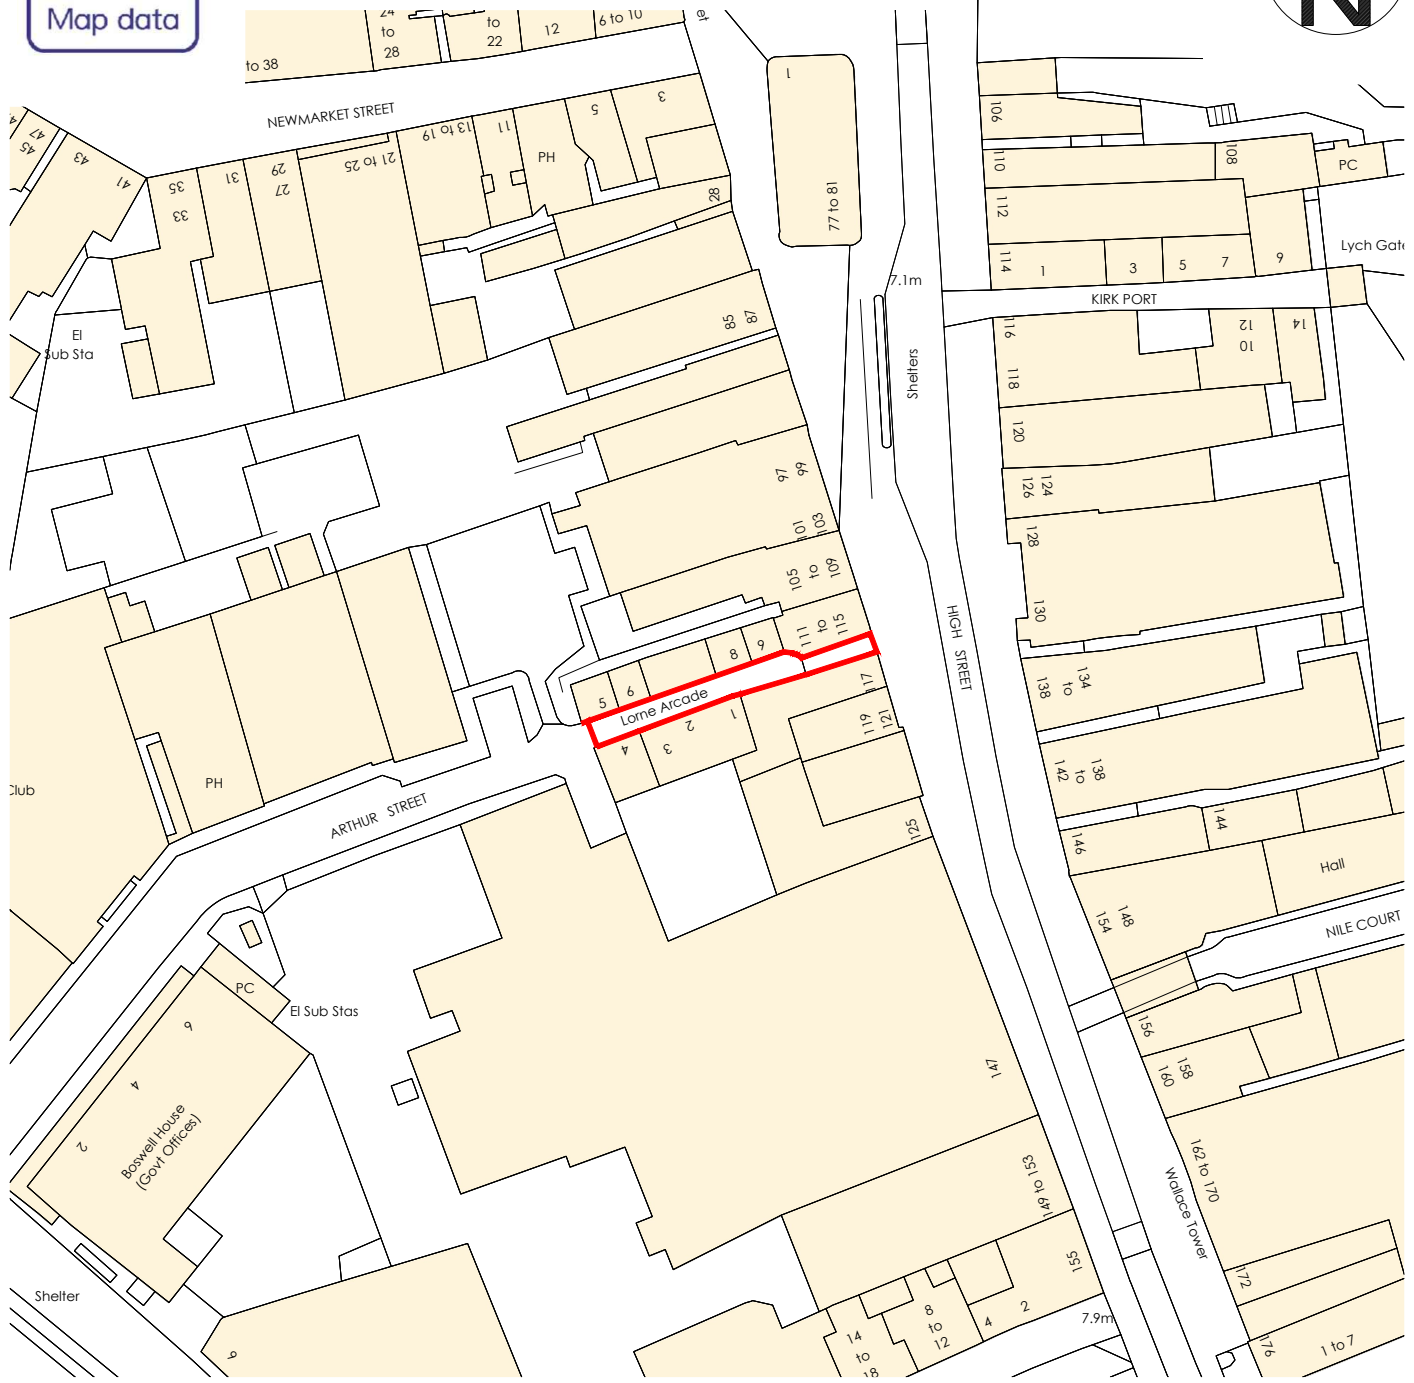

Scale 1:1000

**COORDINATES: NS337218 (Easting: 233785, Northing: 621891)**

REV:	DESCRIPTION:	BY:	DATE:
------	--------------	-----	-------

AMENDMENTS:

TITLE: <b>LOCATION PLAN</b>	SCALE AT A4: <b>1:1000</b>	DRAWN: <b>ARM</b>	CHECKED:	REVISION:
SITE: <b>Lorne Arcade, High Street, Ayr, KA7 1QL</b>	DRAWING NO. <b>AL(0)01</b>	PROJECT NO. <b>LA-01</b>	DATE: <b>Nov 23</b>	