




Notes:

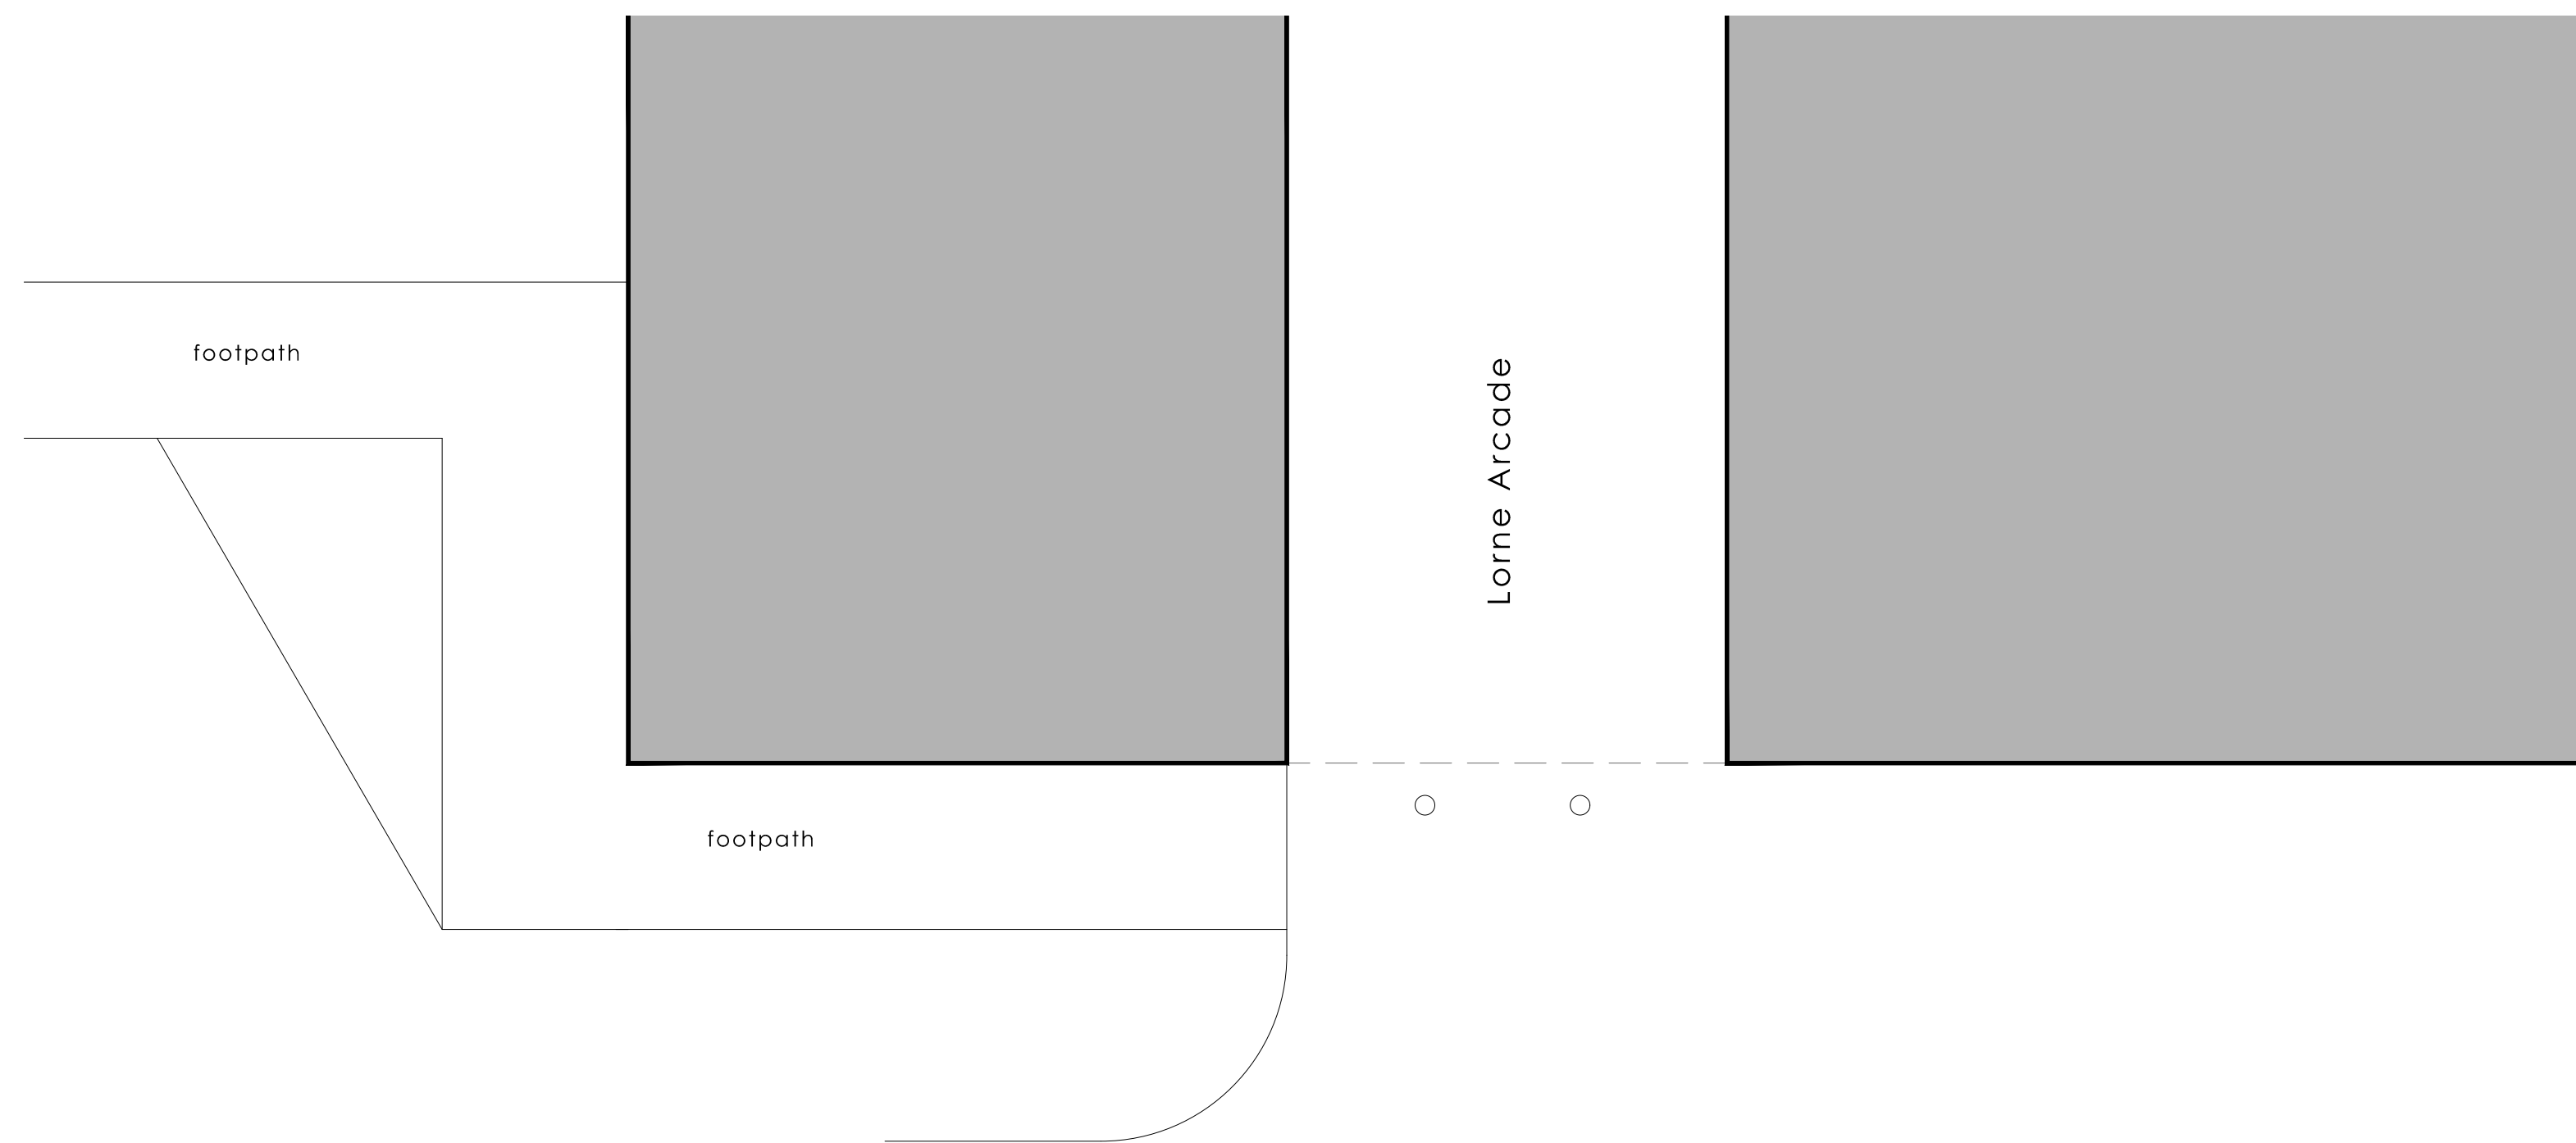

EXISTING - WEST (ARTHUR STREET) PLAN 1:50

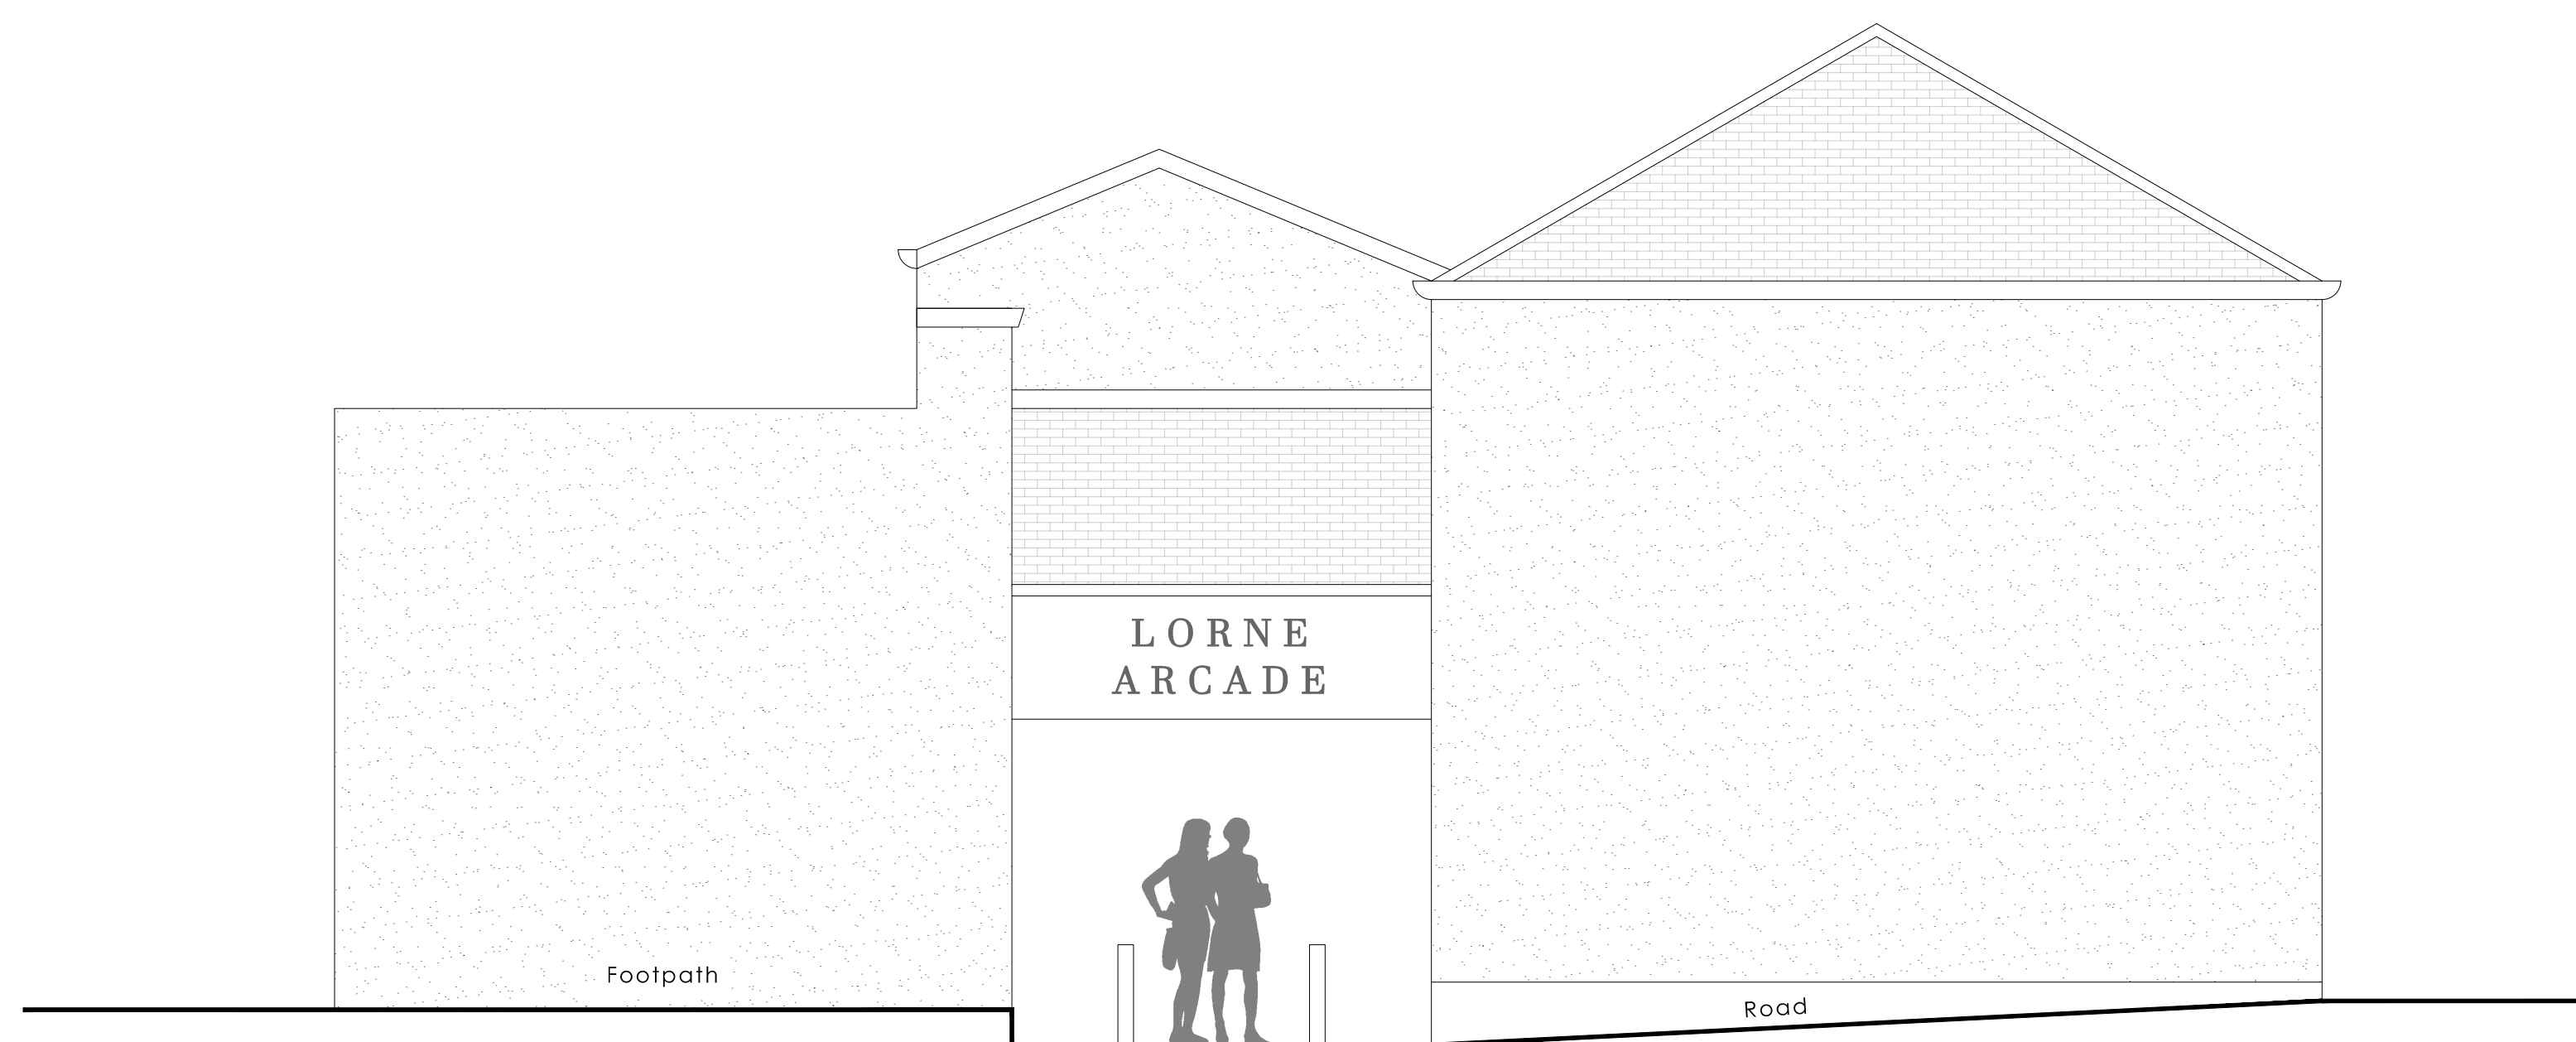

EXISTING - WEST (ARTHUR STREET) ELEVATION 1:50

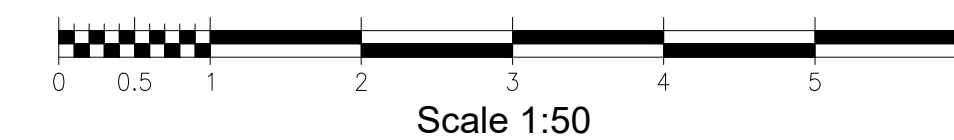

REV:	DESCRIPTION:	BY:	DATE:
-	-	-	-
STATUS: PLANNING			

CLIENT:
Wood Property Group Ltd

Proposed Alterations to Arcade Entrances

SITE: Lorne Arcade,
High Street, Ayr, KA7 1QL

TITLE: Arthur Street (West) as Existing
Plan & Elevation

SCALE AT A1: 1:50	DATE: Nov 2023	DRAWN: AM	CHECKED: -
PROJECT NO: LA-01	DRAWING NO: AL(0)04	REVISION: -	