



West elevation drawings 1/100 @ A4  
Application No. 23/01079/FUL  
4 Hawthorn Drive  
Woodmancote  
GL52 9RN

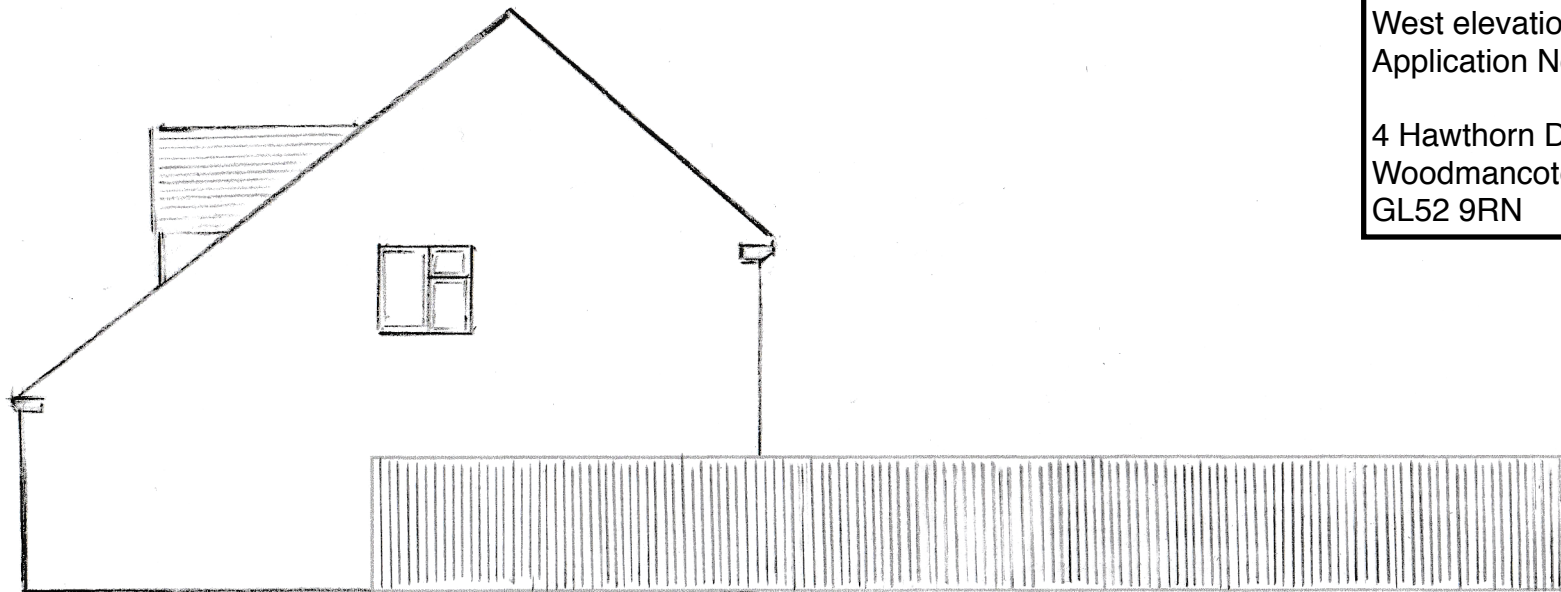

Existing elevation showing 1.8m close board fence on wooden posts with no gravel board

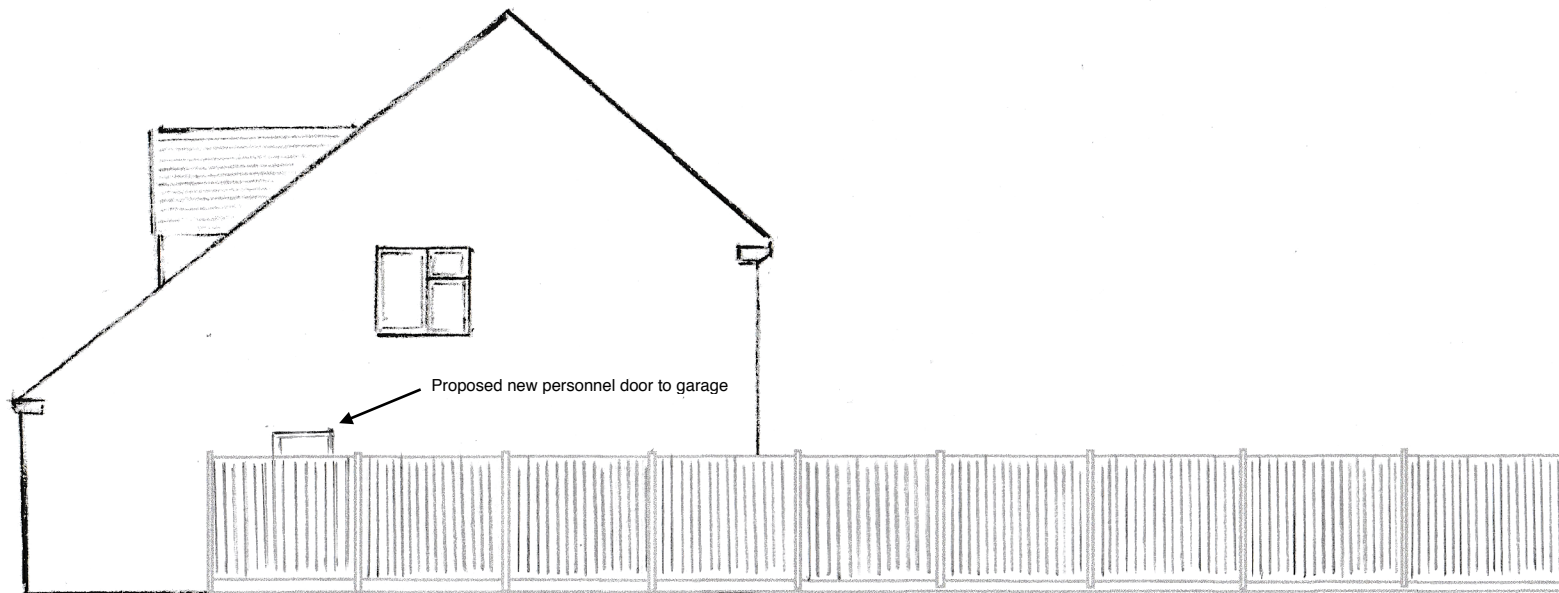

Proposed elevation showing 1.8m close board fence on concrete posts with concrete gravel board