


Site Plan 1/500 @ A4
Application No. 23/01079/FUL

4 Hawthorn Drive
Woodmancote
GL52 9RN

Postal Nos. shown **4**

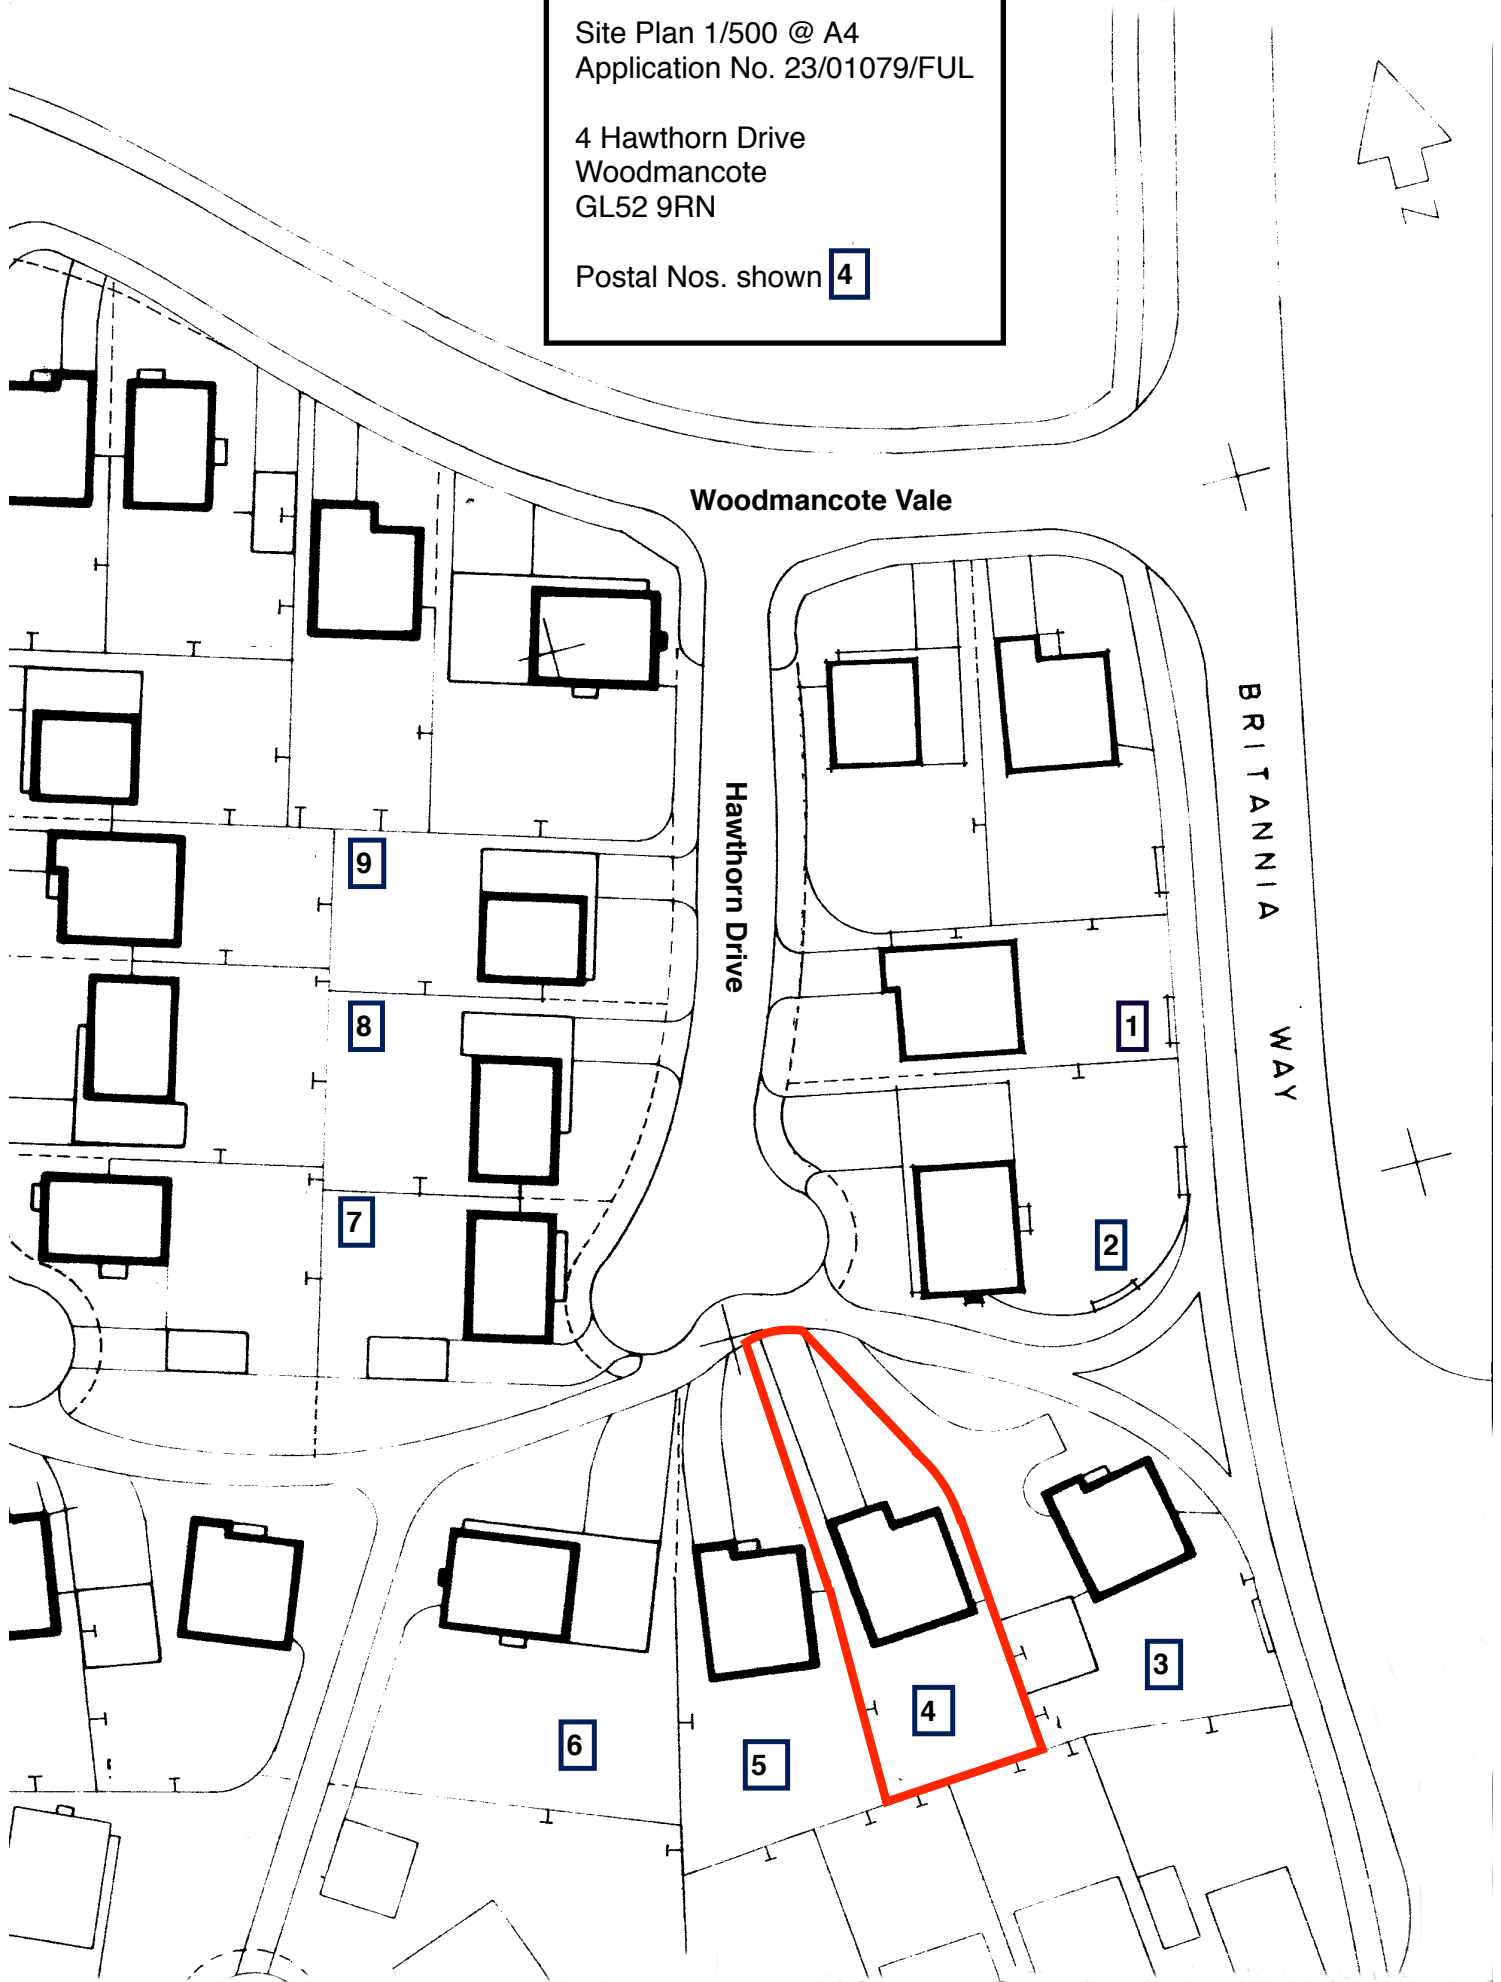

Woodmancote Vale

Hawthorn Drive

BRITANNIA WAY

9

8

7

1

2

3

6

5

4