



Site Location Plan (Proposed) - Land to the rear of 37 Beconsall Lane, Hesketh Bank

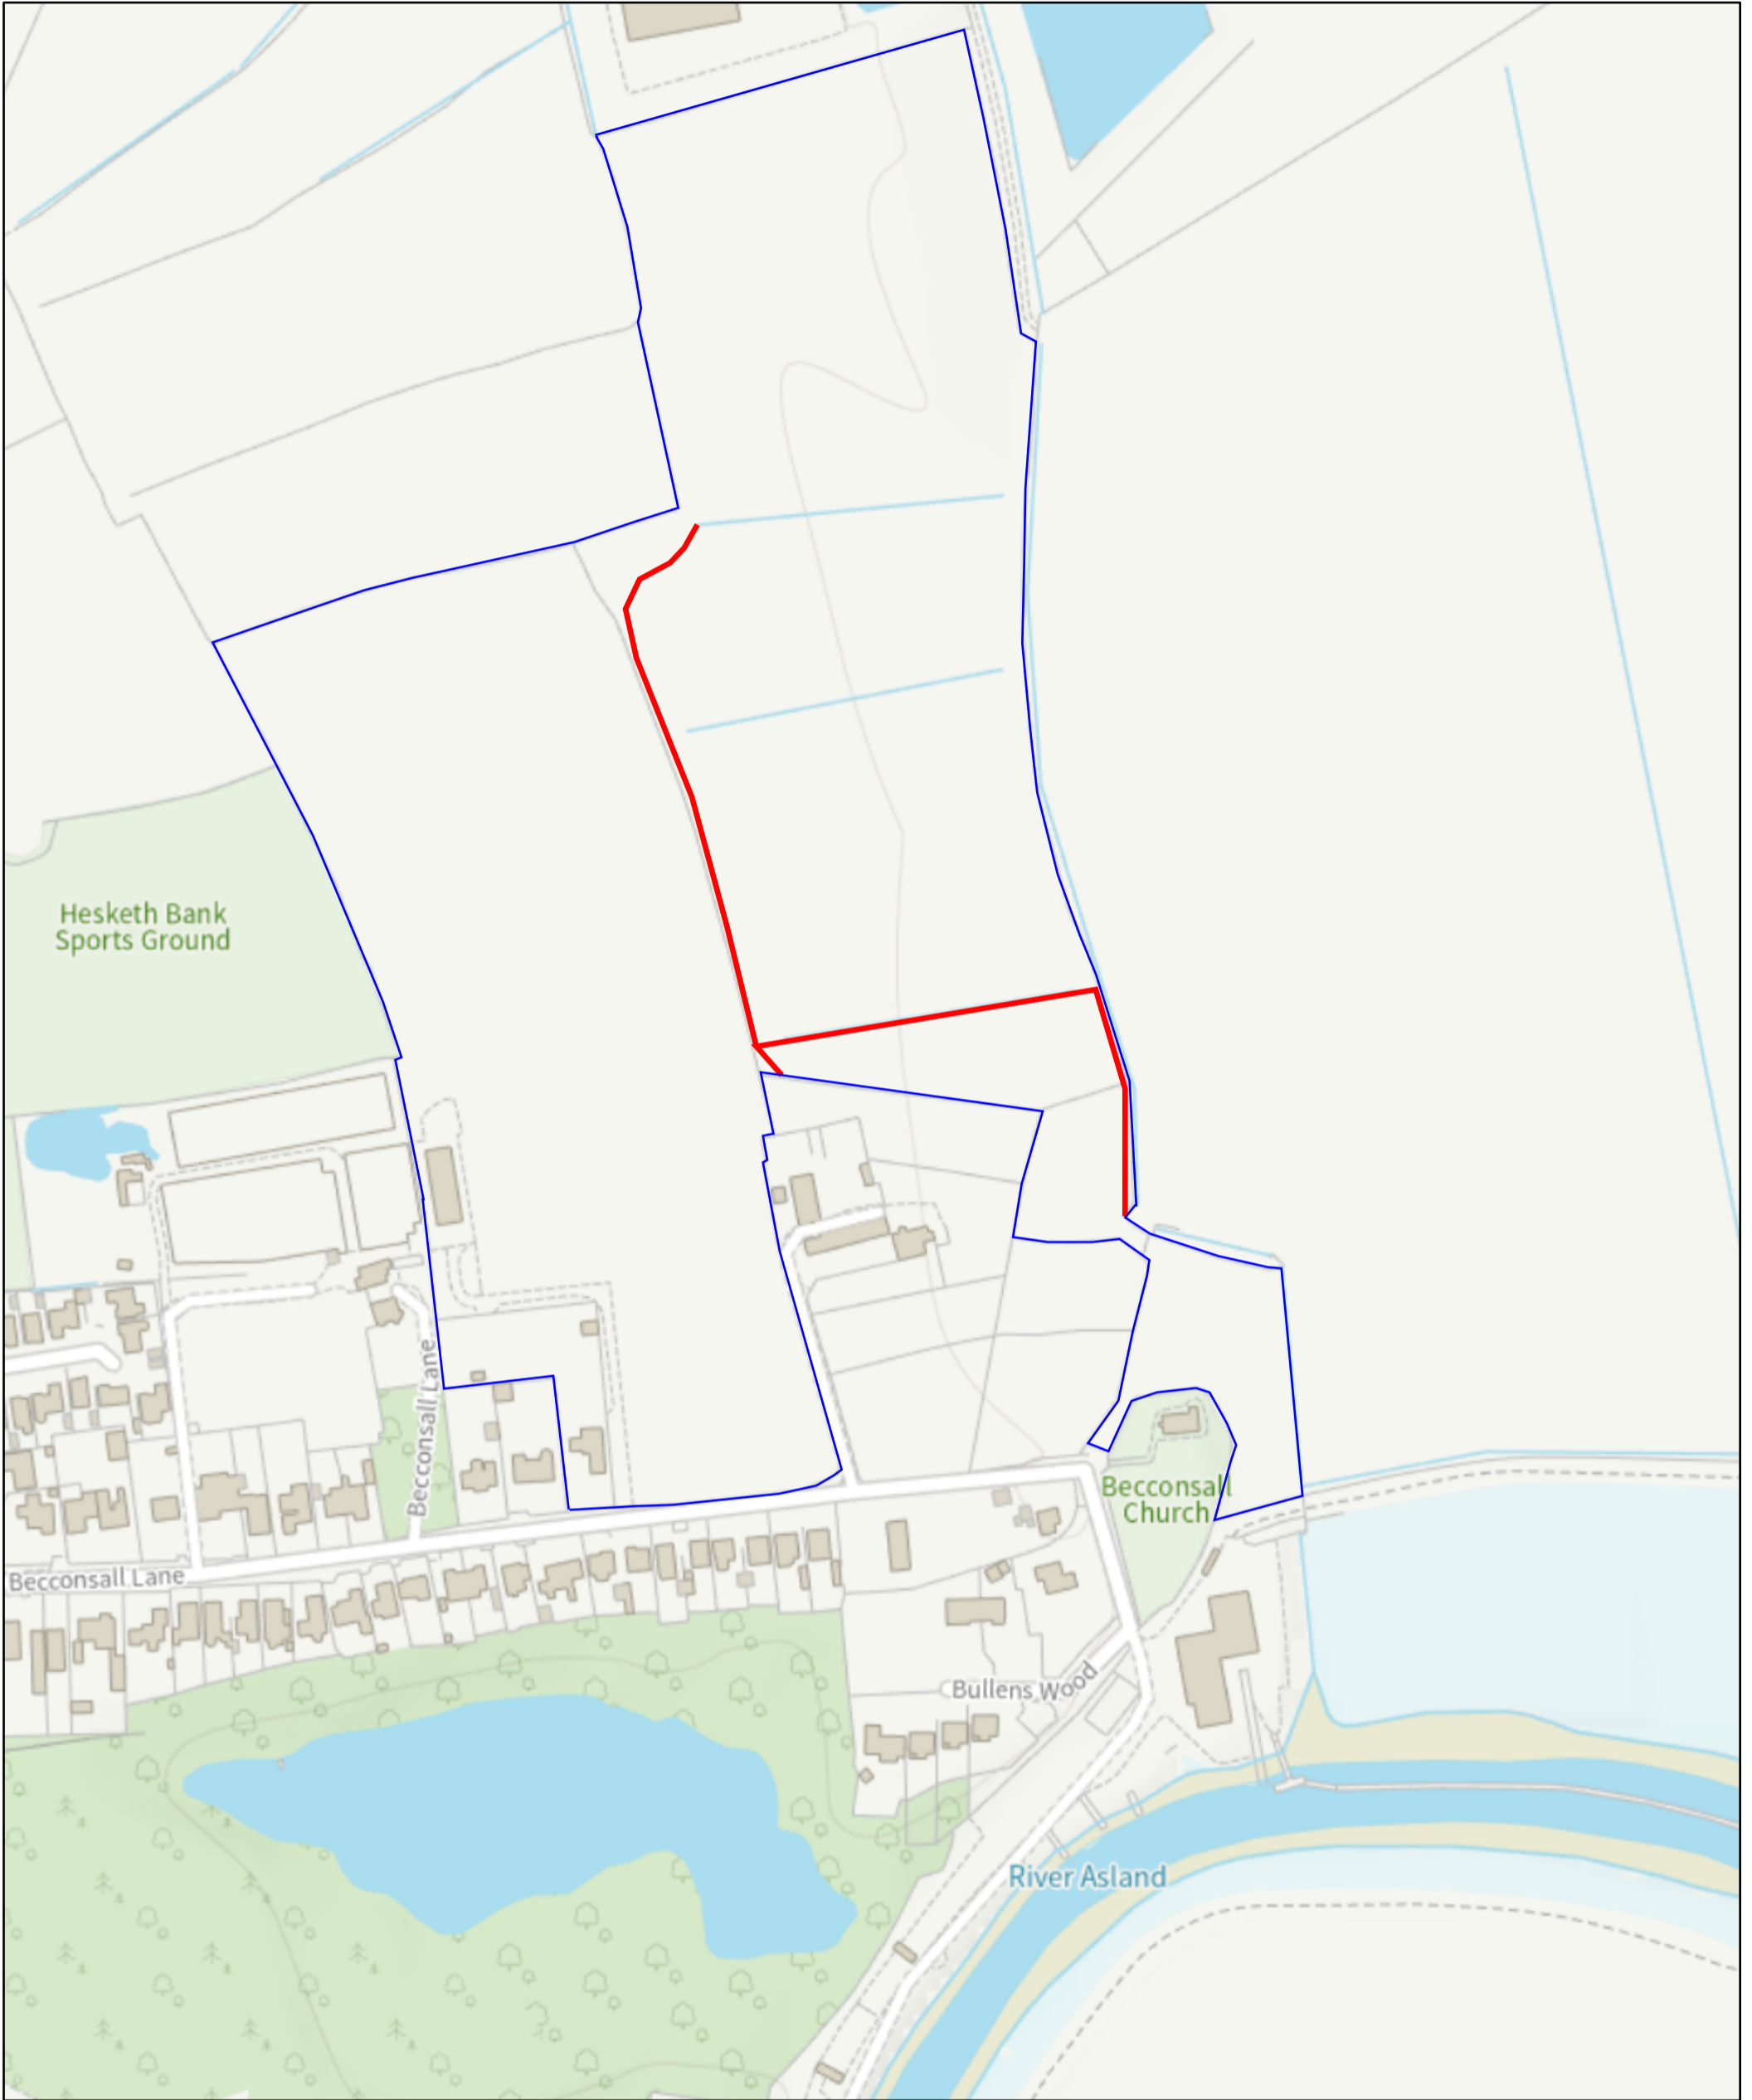

1:2,500

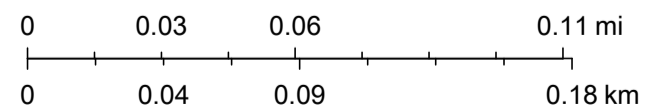

WIGNALLS

Chartered Surveyors, Planning
Consultants & Land Agents