




Stanfords Planning Map Data

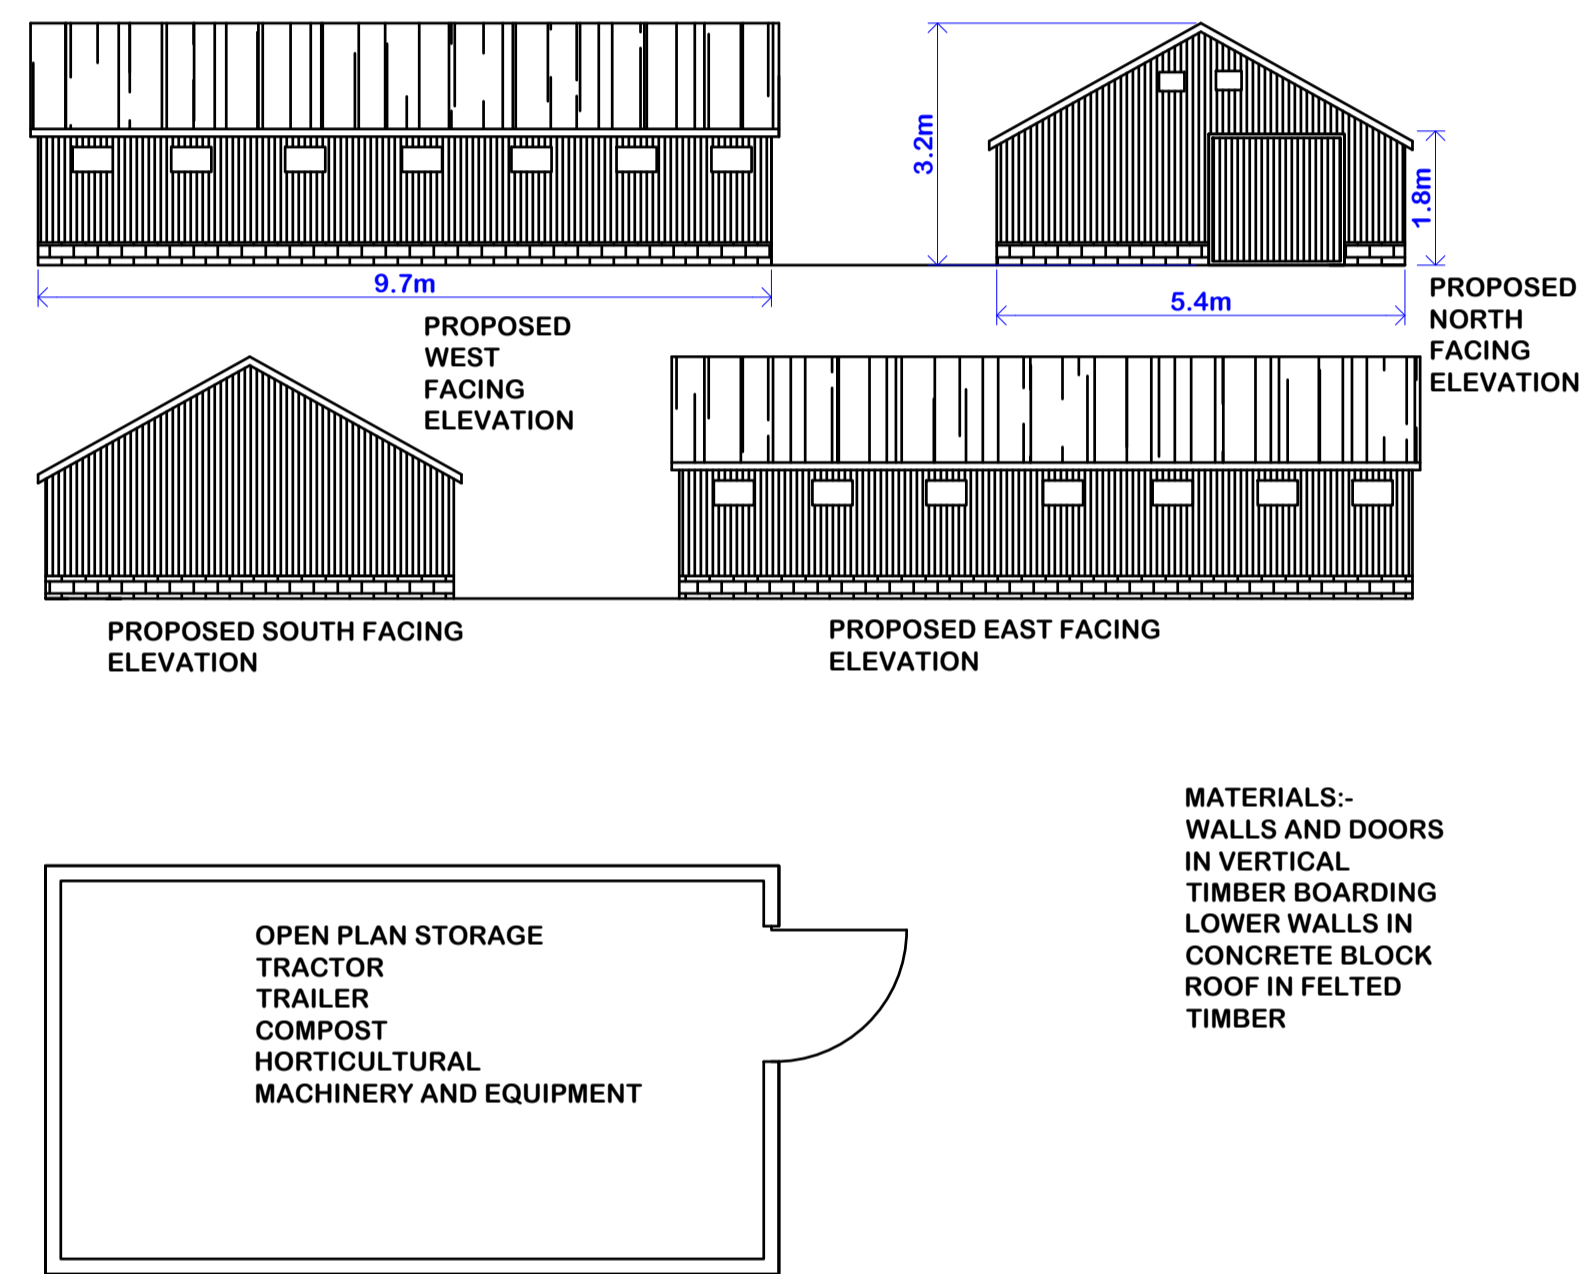

MATERIALS:-
 WALLS AND DOORS
 IN VERTICAL
 TIMBER BOARDING
 LOWER WALLS IN
 CONCRETE BLOCK
 ROOF IN FELTED
 TIMBER

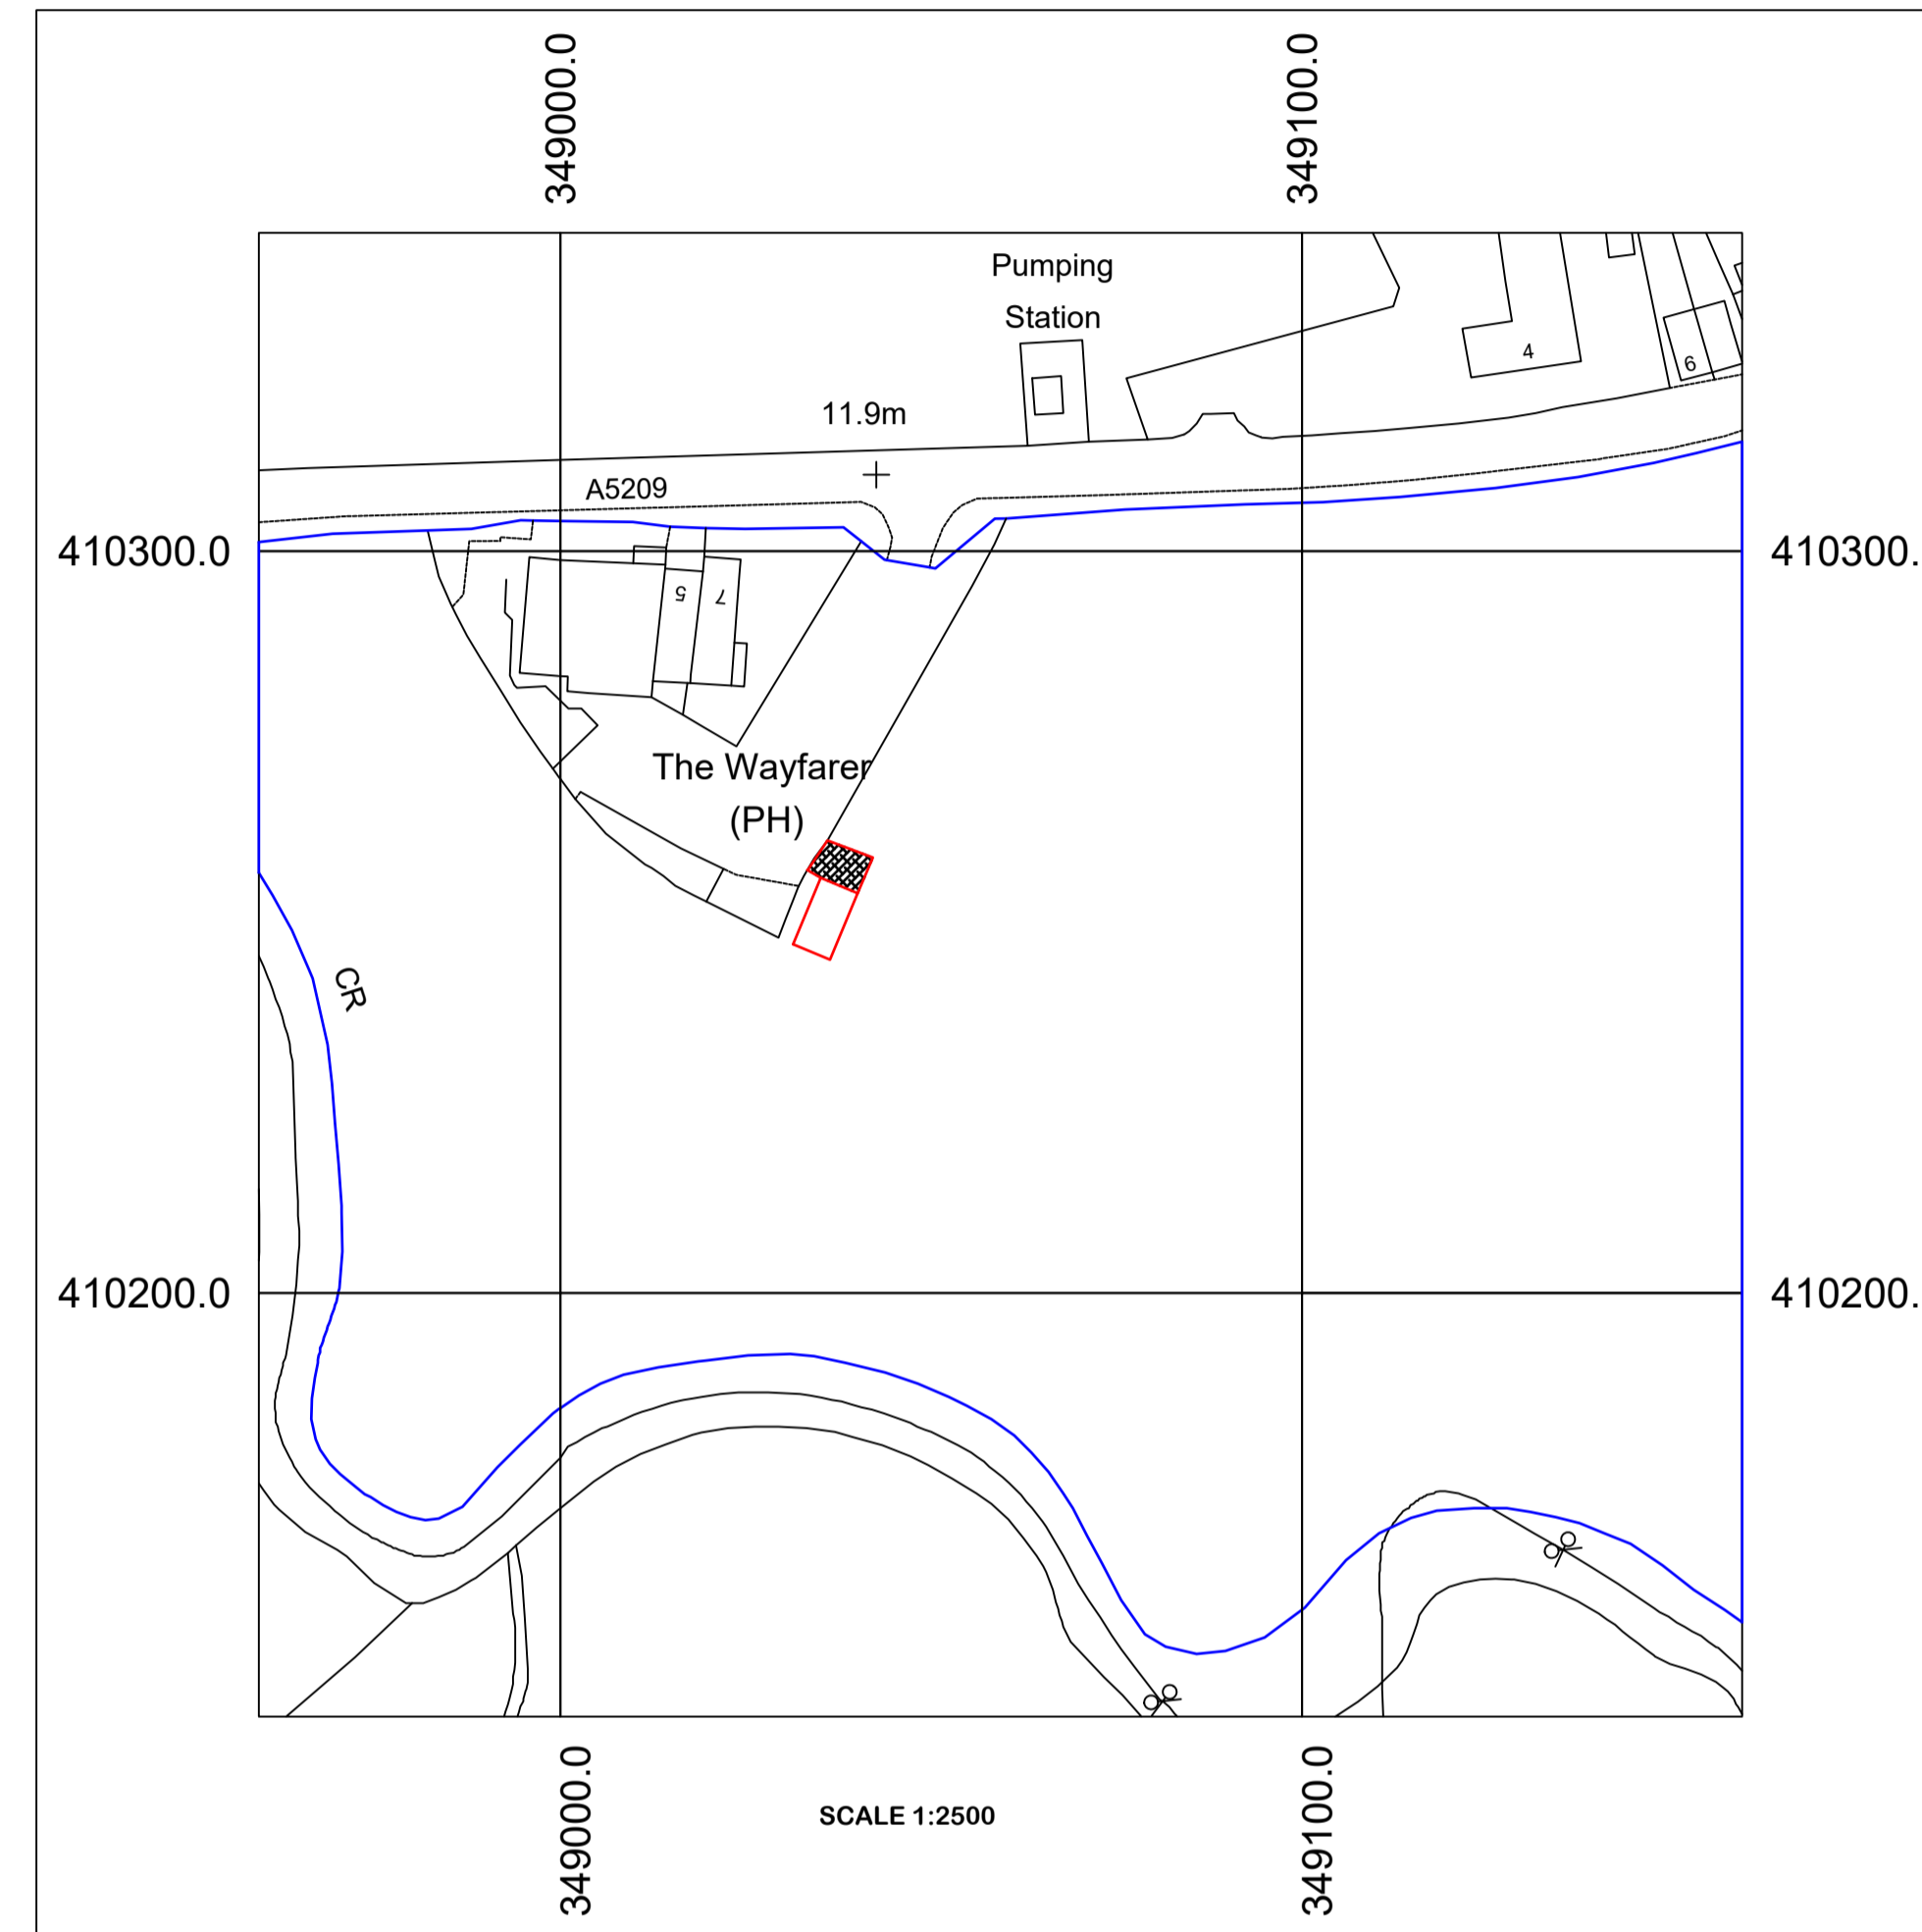

<p>DRAWN BY:</p> <p>Office A, Bradley Hill Farm, Claughton on Brock, Preston PR3 0GA Telephone 01995 640135. Mobile 07813 296 287 e-mail: mel@mplanning.org</p>	<p>CLIENT: MRS K STREET</p>	<p>DATE: 19TH JANUARY 2024</p>
	<p>PROJECT : PRIOR NOTICE HORTICULTURAL BUILDING</p>	<p>DWG NO. ML/KS/6319 SCALE: 1:100 A2</p>
<p>LOCATION: THE WAYFARER, 1-3 ALDER LANE, PARBOLD WN8 7NL</p>		

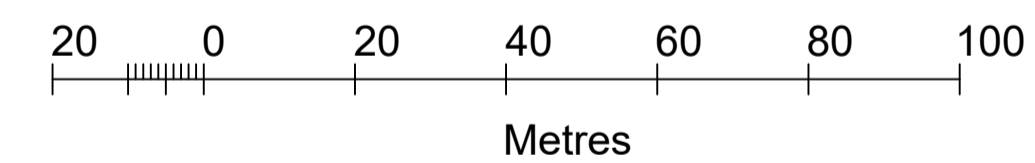

Production Date: 19 January 2024

Top Left: 348959.335 410342.909 Bottom Right: 349159.335 410142.909

© Crown copyright and database rights 2024 Ordnance Survey OS100035409.

Reproduction in whole or in part is prohibited without the permission of Ordnance Survey