
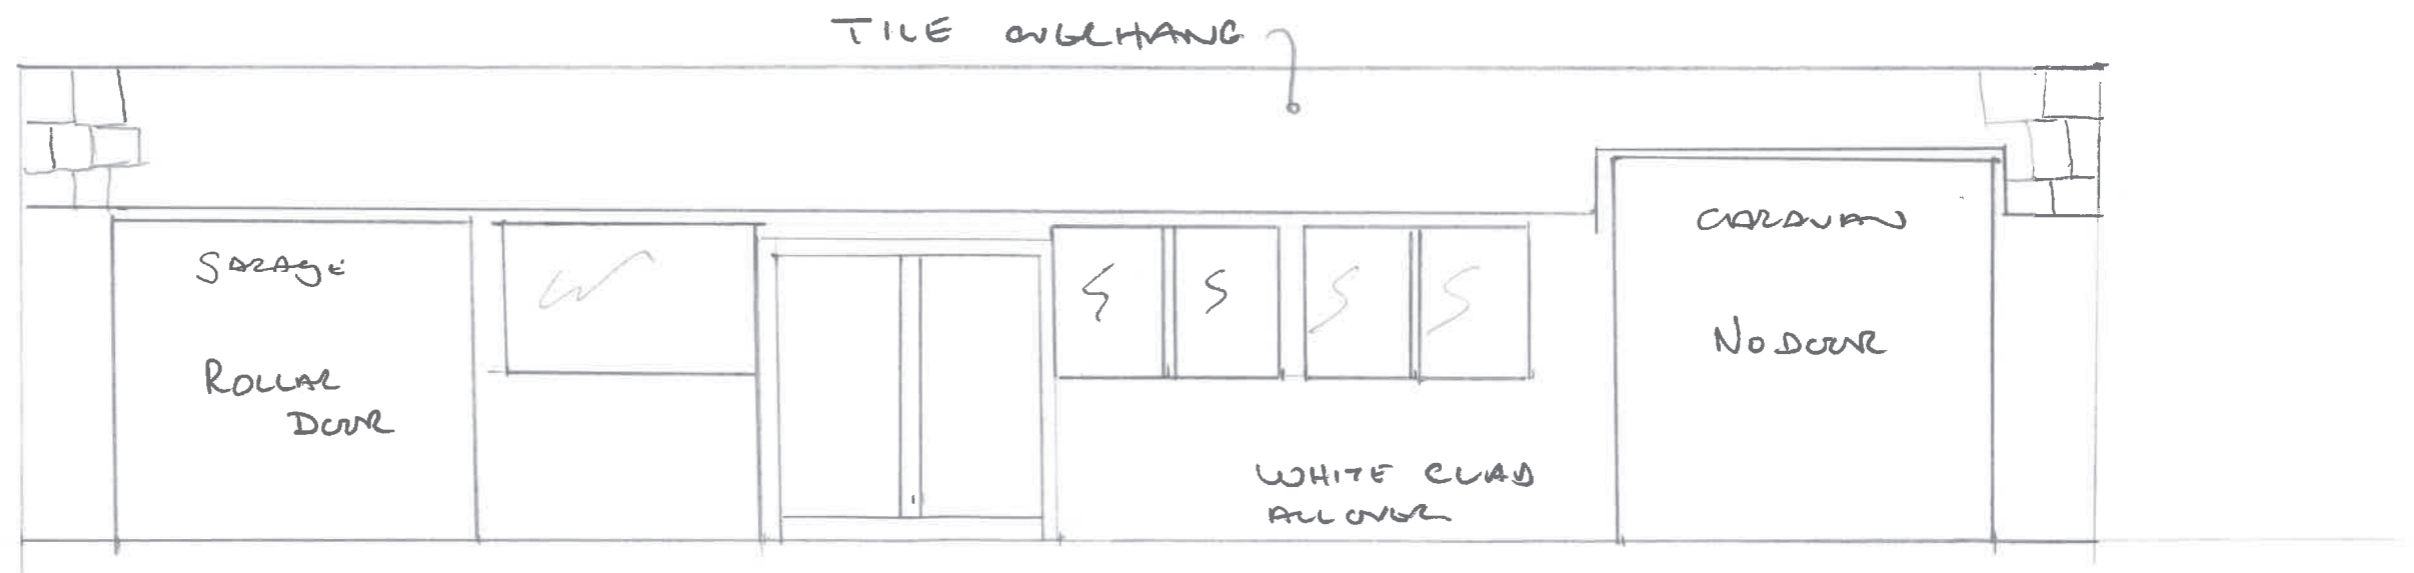
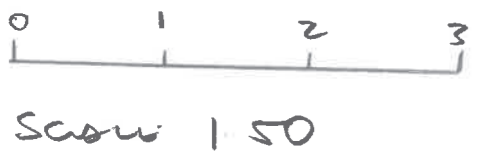


Change of use of land to residential with erection of a wooden shed with adjoining garage and open caravan store (part retrospective)

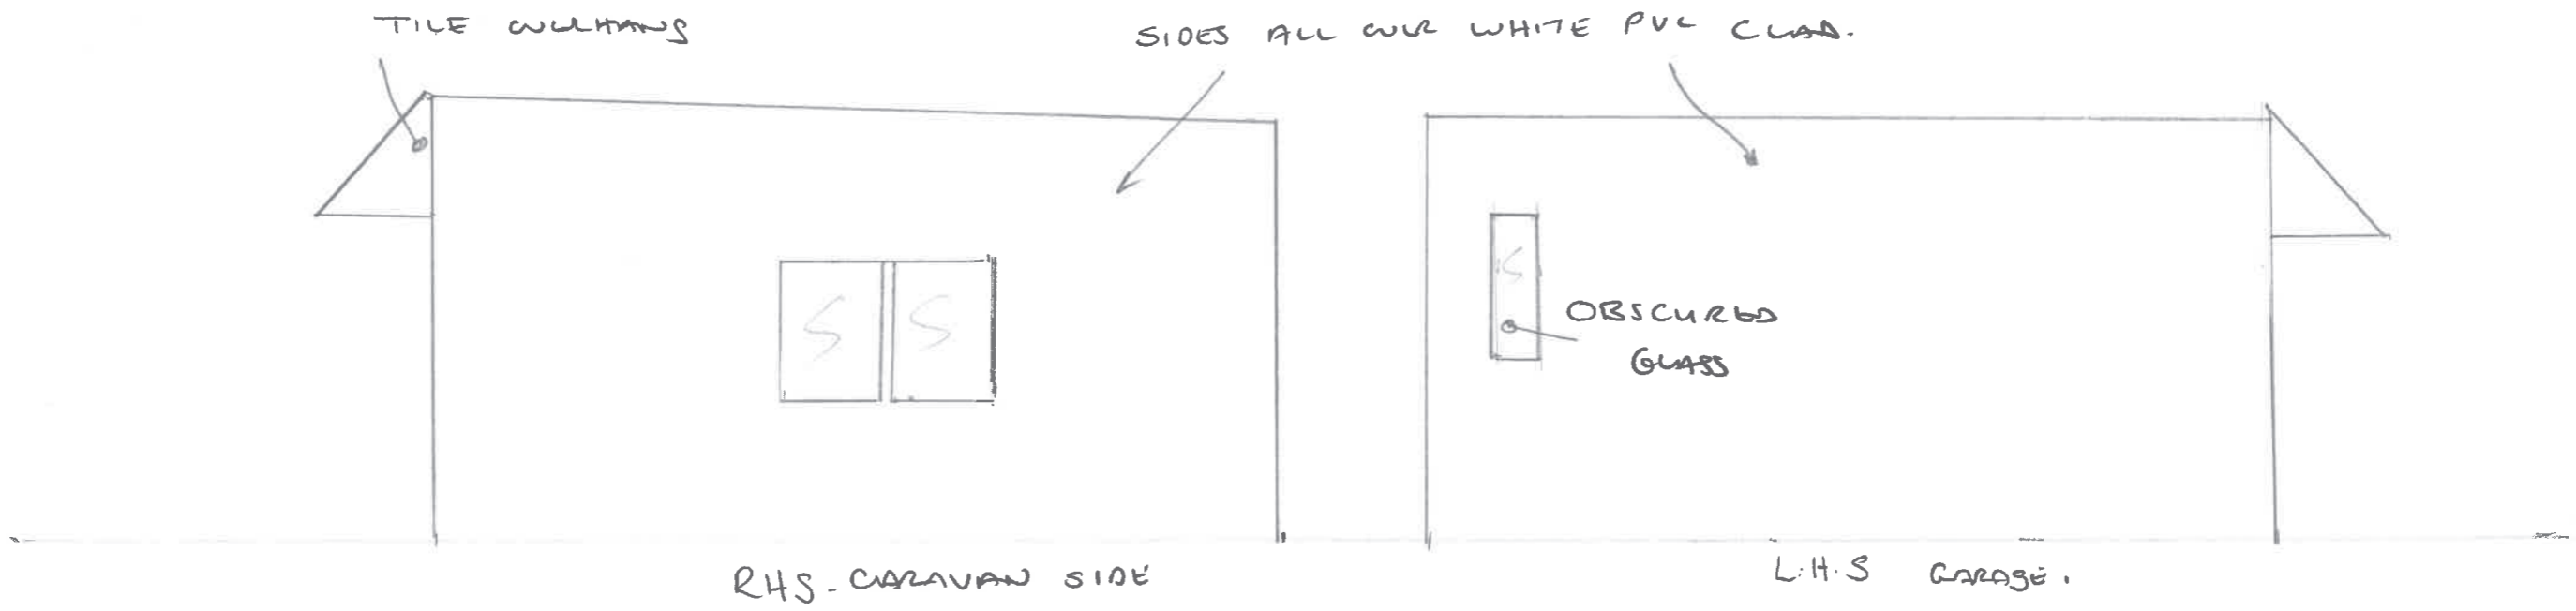

Please note all glass to be part obscured

NOTE ALL WINDOWS & DOOR
'ROSEWOOD' P.V.C