
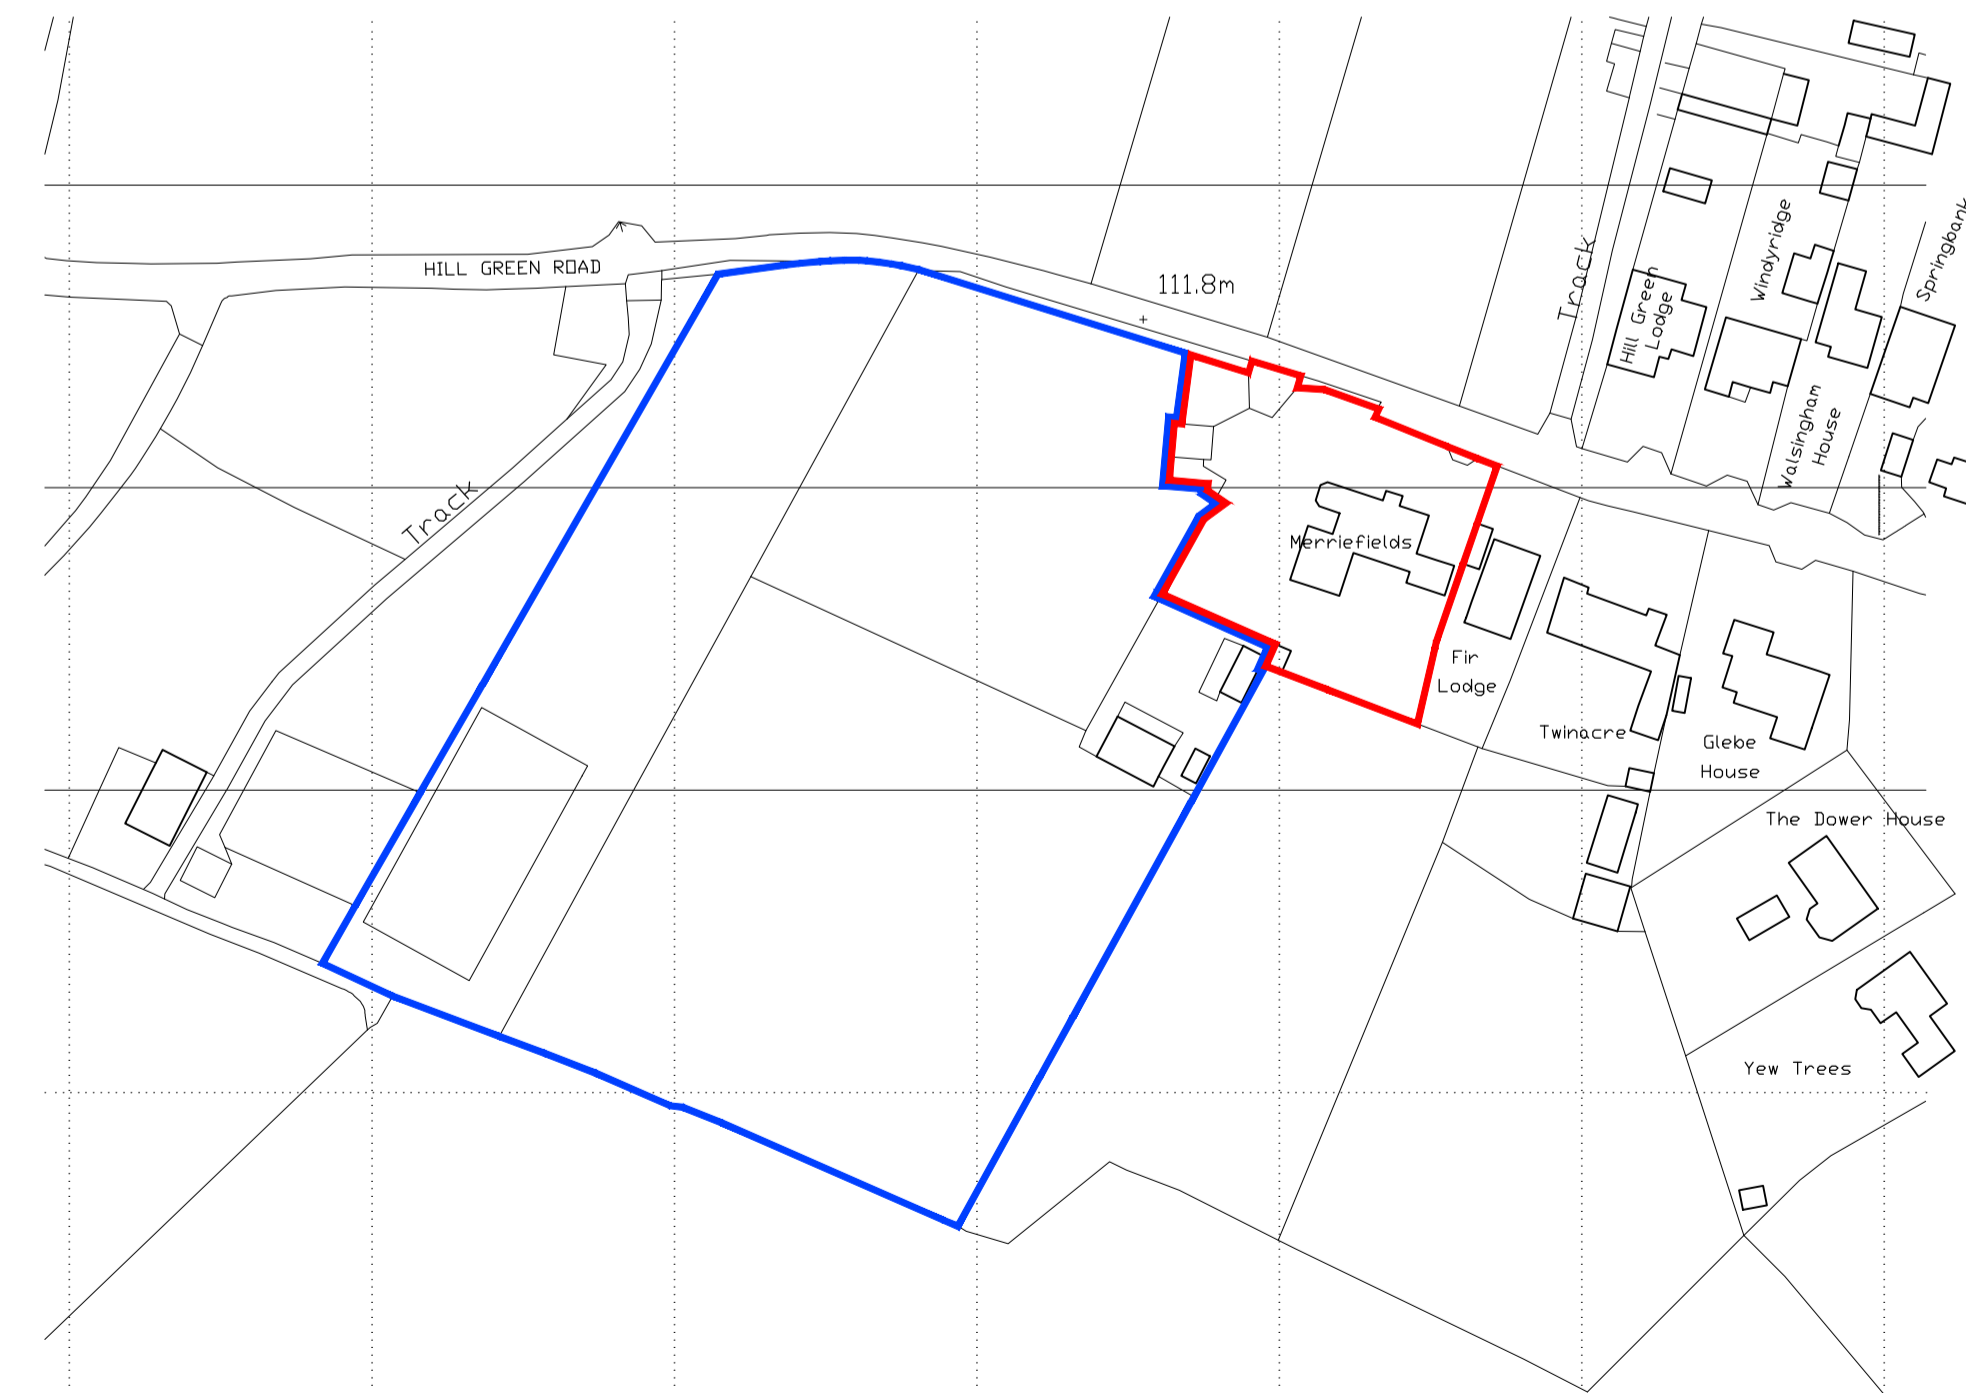
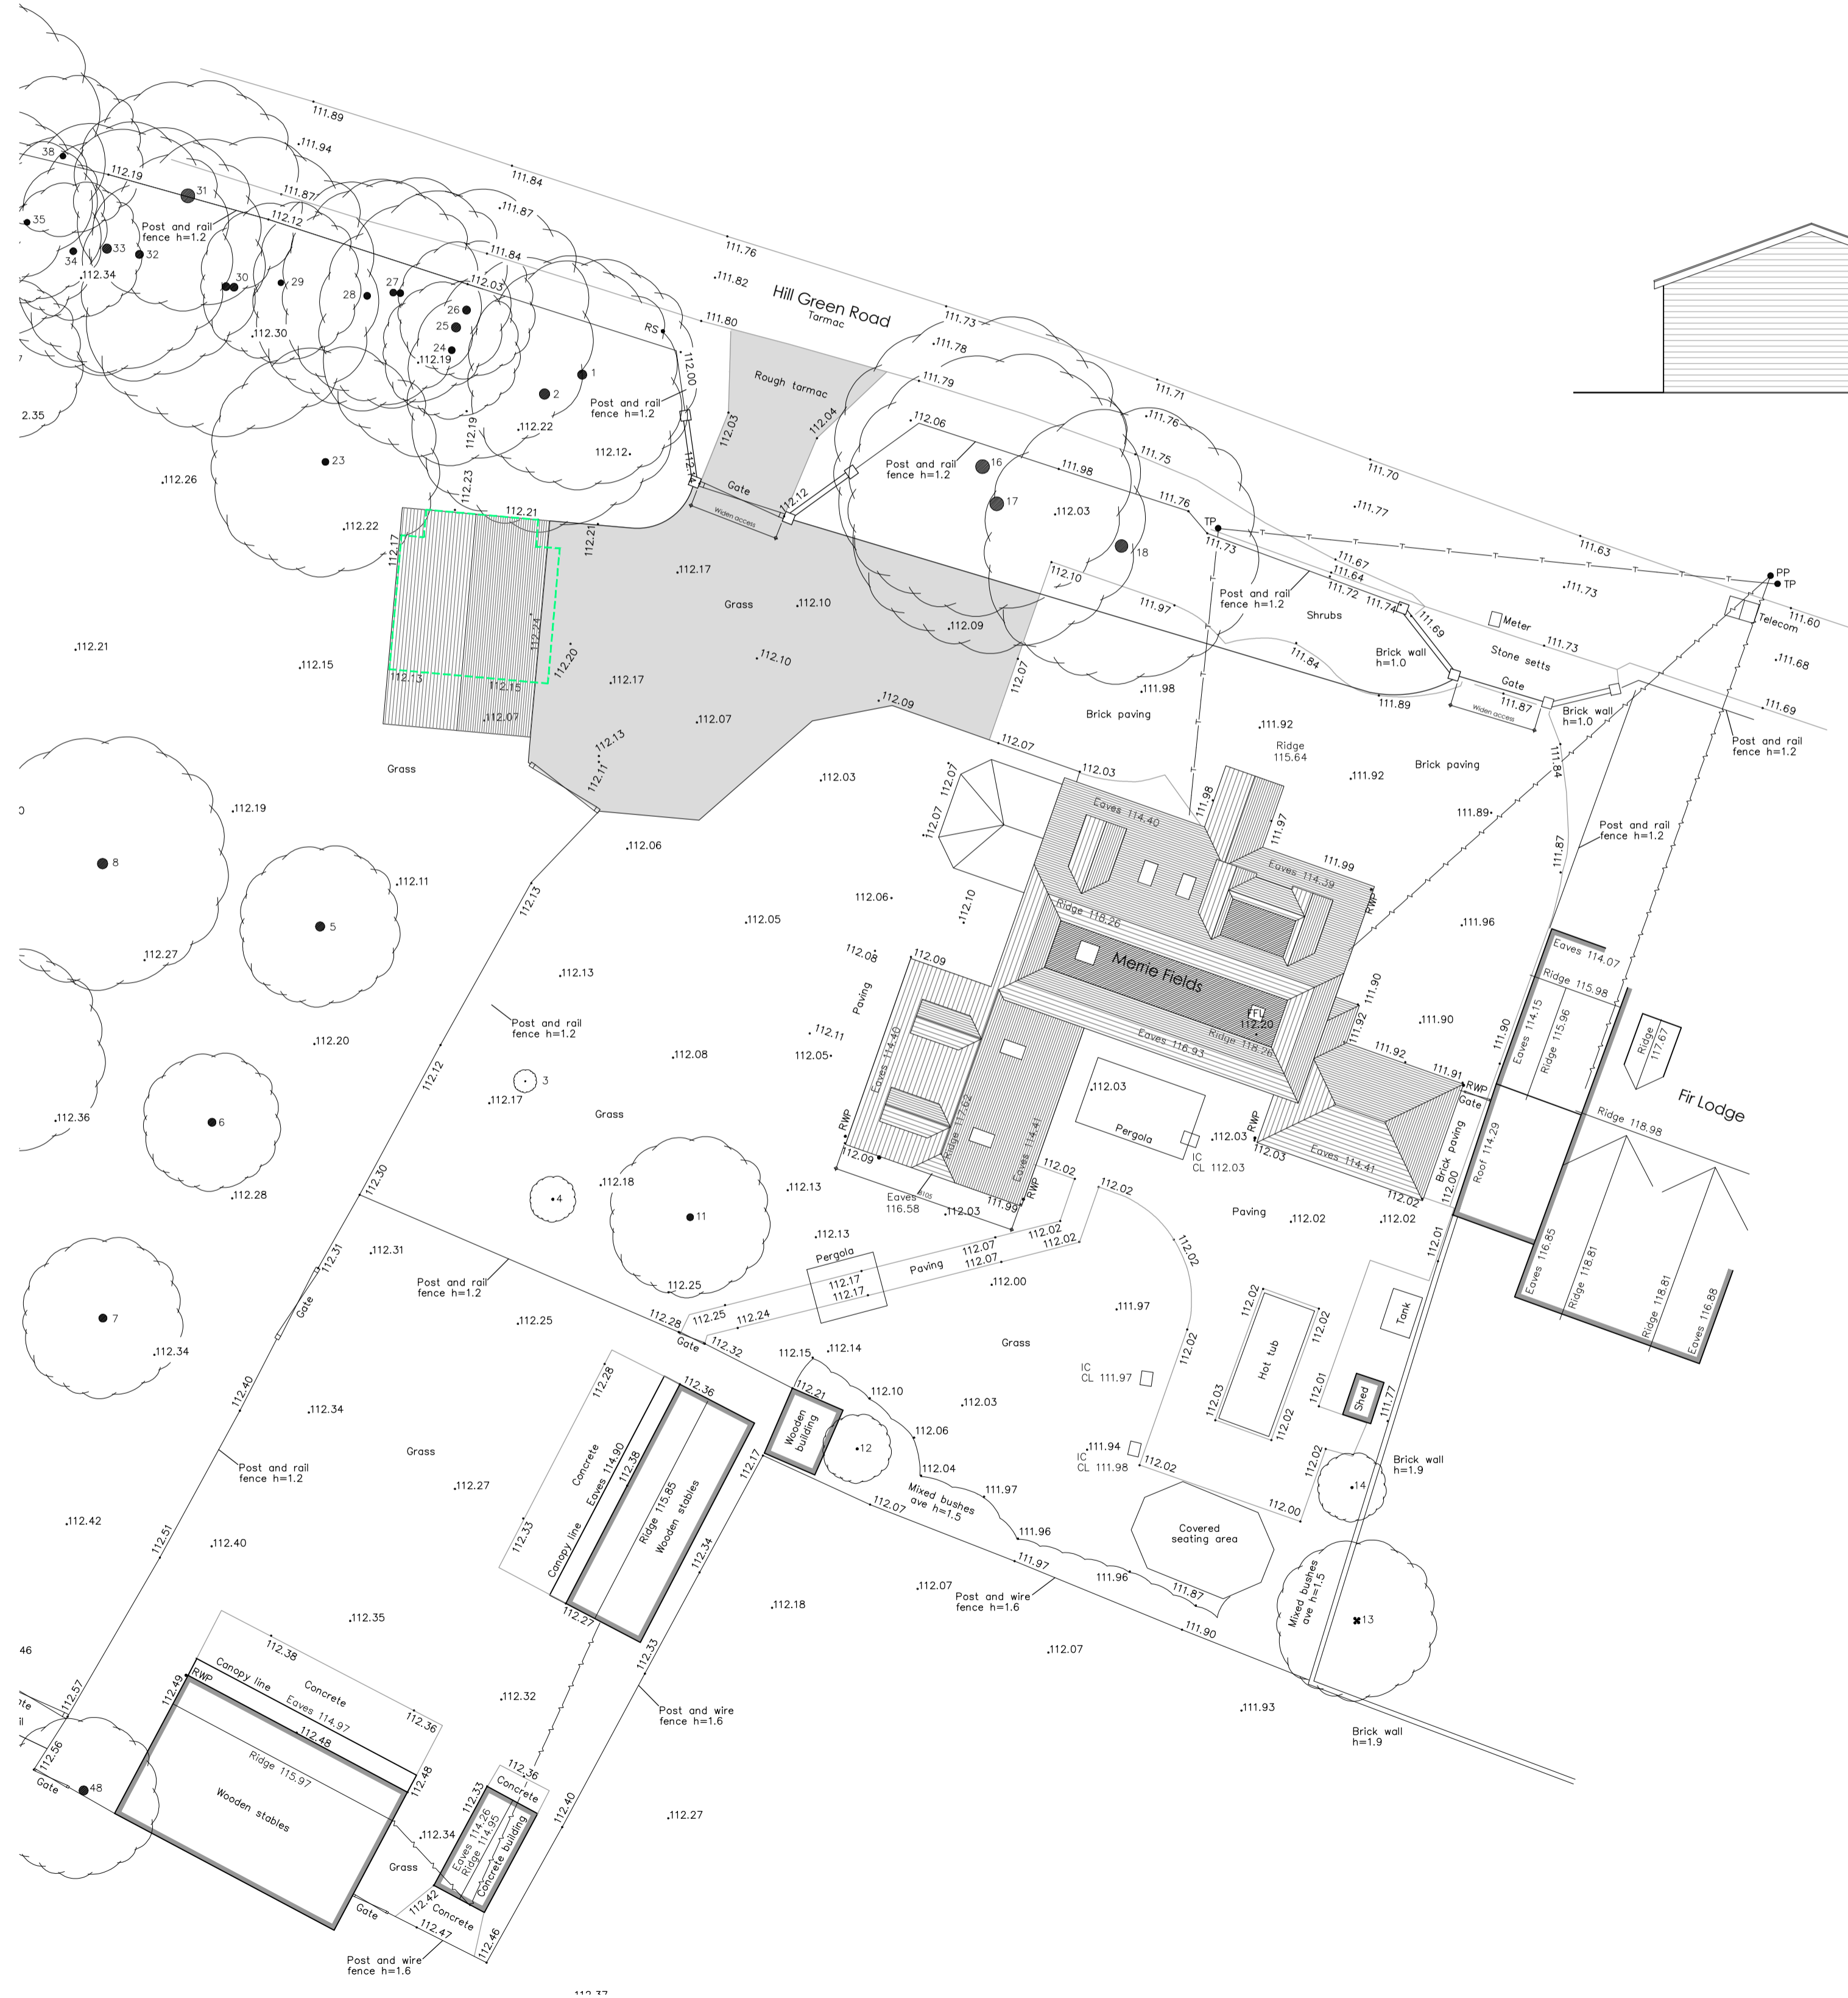
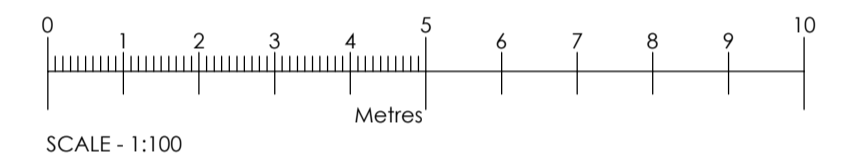
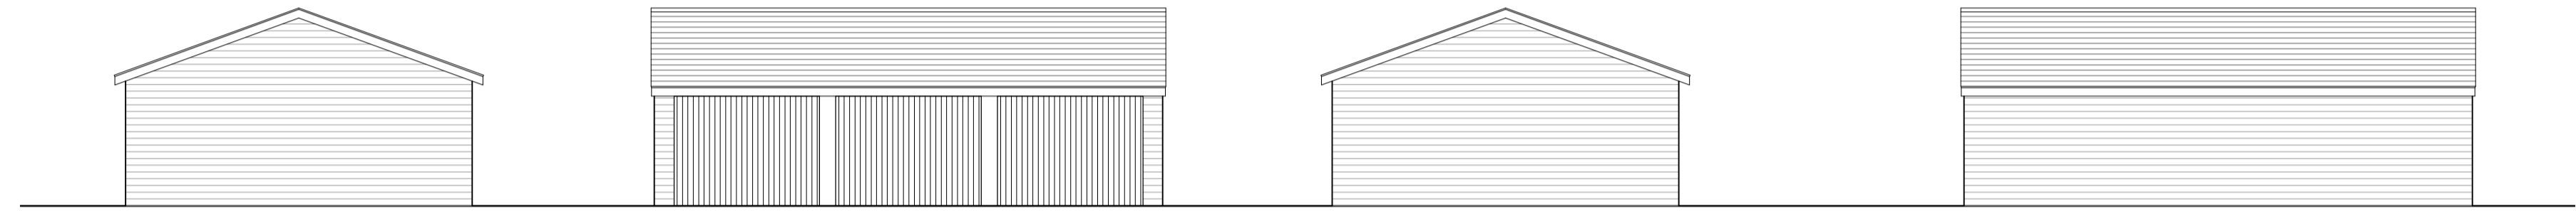
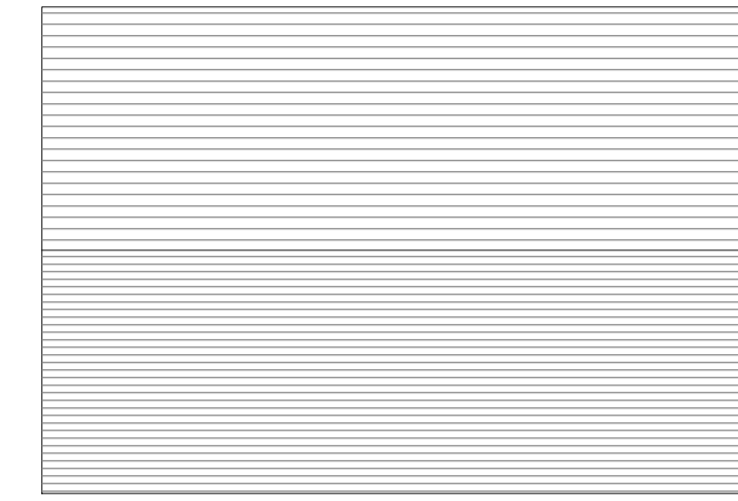
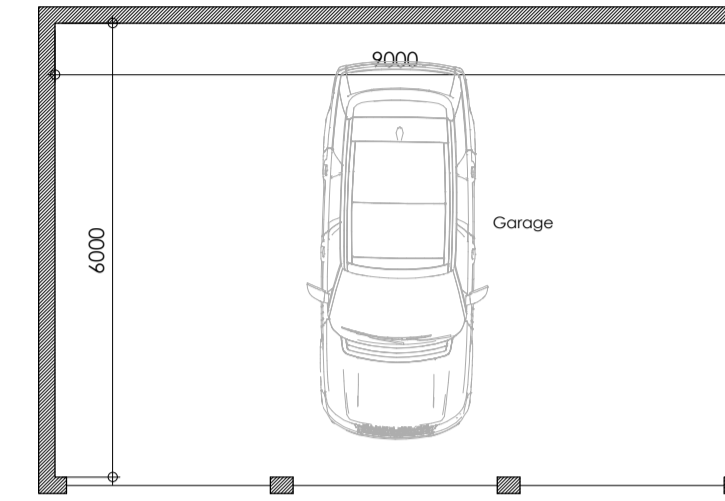




Front Boundary Treatment - Proposed Elevation

Scale 1:100

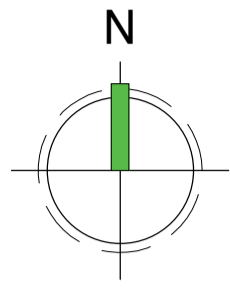

Drone Survey (c) Crown Copyright 2023. All rights reserved. Licence number 100022432

Site Location Plan - Scale 1:1250

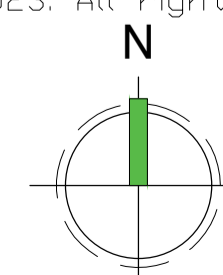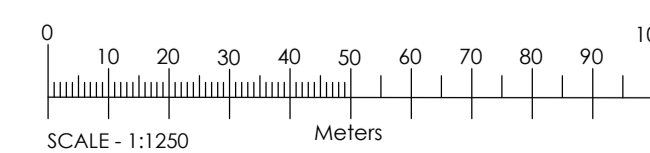

Rev	Date	Comments
-----	------	----------

PLANNING

Client
Mr & Mrs Hardy

Project
Merrie fields
Hill Green Road
Stockbury
Kent
ME9 7UN

Title
Driveway & Garage As Proposed
& Site Location Plan

Project No. **8612** Date
October 2023

Drawing No. **8612-PD-030** Revision

Scale
1:200@A1
1:100
1:1250
Drawn **DMW**
Check **PH**